


Sheet List Table	
Sheet Number	Sheet Title
01	TITLE SHEET
02	LEGEND
03	TYPICAL SECTIONS
04	GENERAL NOTES
05	EPQ
06	EXISTING CONDITIONS AND REMOVALS KEY PLAN CC-162 TO CC-164
07	EXISTING CONDITIONS AND REMOVALS PLAN (1) CC-162
08	EXISTING CONDITIONS AND REMOVALS PLAN (2) CC-162 & CC-163
09	EXISTING CONDITIONS AND REMOVALS PLAN (3) CC-163
10	EXISTING CONDITIONS AND REMOVALS PLAN (4) CC-163
11	EXISTING CONDITIONS AND REMOVALS PARK PLAN CC-164
12	BISCUIT CREEK ALIGNMENT CC-162 TO CC-164
13	GRADING PLAN (1) CC-162
14	GRADING PLAN (2) CC-162
15	GRADING PLAN (3) CC-163
16	GRADING PLAN (4)
17	GRADING PLAN (5) CC-164
18	PLAN AND PROFILE (WEST TRIBUTARY) CC-163
19	PLAN AND PROFILE (MAIN REACH) CC-162
20	PLAN AND PROFILE (CENTRAL PARK) CC-164
21	EROSION AND SEDIMENT CONTROL KEY PLAN CC-162 TO CC-164
22	EROSION CONTROL PLAN (1) CC-162
23	EROSION CONTROL PLAN (2) CC-162
24	EROSION CONTROL PLAN (3) CC-163
25	EROSION CONTROL PLAN (4) CC-163
26	EROSION CONTROL PARK PLAN CC-164
27	EASEMENT PLAN OVERVIEW CC-162 TO CC-163
28	TRAFFIC PLAN CC-162 TO CC-164
29	RESTORATION PLAN (1) CC-162
30	RESTORATION PLAN (2) CC-162
31	RESTORATION PLAN (3) CC-163
32	RESTORATION PLAN (4) CC-163
33	RESTORATION PLAN (5) CC-164
34	RESTORATION NOTES AND MIXES
35	DETAIL SHEET 1
36	DETAIL SHEET 2
37	DETAIL SHEET 3
38	DETAIL SHEET 4
39	DETAIL SHEET 5
40	DETAIL SHEET 6
41	DETAIL SHEET 7
42	DETAIL SHEET 8
43	DETAIL SHEET 9
44	DETAIL SHEET 10
45	DETAIL SHEET 11
46	SOIL BORING LOCATION MAP 1
47	SOIL BORING DATA SHEET 4 & 6
48	SOIL BORING DATA SHEET 7
49	CROSS SECTIONS 1
50	CROSS SECTIONS 2
51	CROSS SECTIONS 3
52	CROSS SECTIONS 4

PROPOSED WATERSHED IMPROVEMENTS CLEAR CREEK WATERSHED IN IOWA AND JOHNSON COUNTIES


BID PACKAGE 6, JOHNSON COUNTY CC-162 TO CC-164 (CORALVILLE)

2021

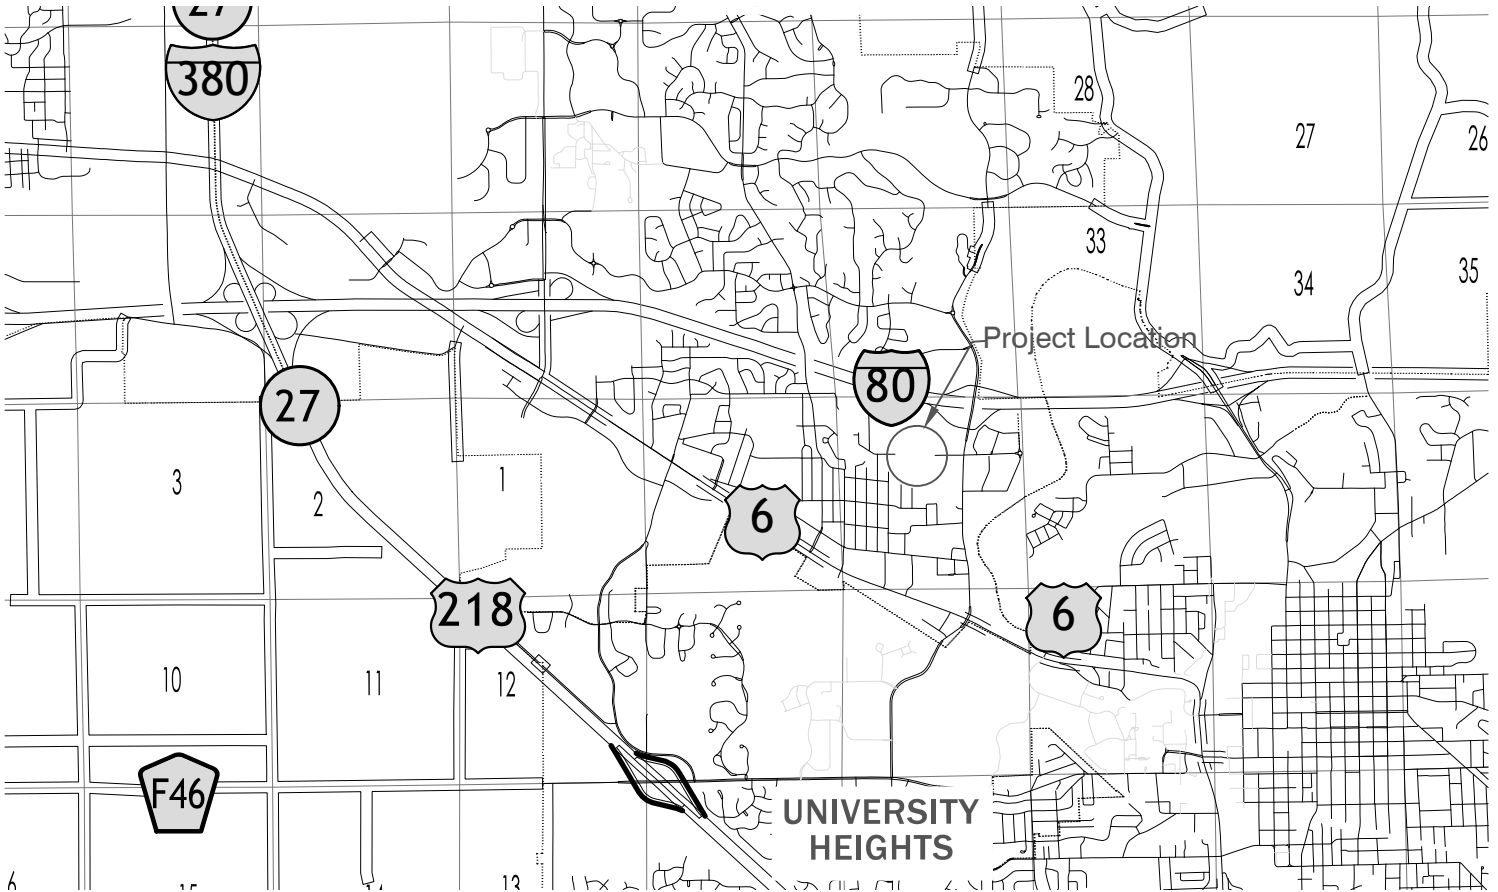

CLEAR CREEK WATERSHED:
JOHN RATHBUN, COORDINATOR
51 ESCORT LANE
IOWA CITY, IA 52240
319-499-4835

JOHNSON COUNTY BOARD OF SUPERVISORS:
913 S. DUBUQUE STREET, SUITE 201
IOWA CITY, IA 52240

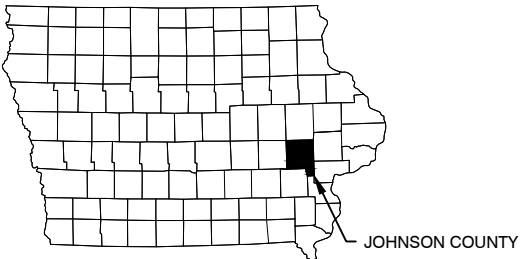

DIVISION 21 – CLEAR CREEK WATERSHED
CC-162 CITY OF CORALVILLE FLOODPLAIN RESTORATION (NRCS 582)
CC-163 CITY OF CORALVILLE FLOODPLAIN RESTORATION (NRCS 582)
CC-164 CITY OF CORALVILLE FLOODPLAIN RESTORATION (NRCS 582)

VICINITY MAP - JOHNSON COUNTY (All Bid Package #6 Sites are located in Johnson County)

NOT TO SCALE

PERMIT SUMMARY
US ARMY CORPS OF ENGINEERS
REGIONAL GERNAL PERMIT 33
CEMVR-OD-P-2014-0871

NPDES GENERAL PERMIT #2
TBD


EOR Emmons & Olivier
Resources, Inc.
1919 University Ave W
St Paul, MN 55104
Tele: 651.770.8448
www.eorinc.com



Clapsaddle-Garber Associates, Inc
16 East Main Street, P.O. Box 754
Marshalltown, Iowa 50158
Phone 641-752-6701
www.cgaconsultants.com

TO THE BEST OF MY PROFESSIONAL KNOWLEDGE, JUDGEMENT, AND
BELIEF, THIS DESIGN, CONSTRUCTION DRAWINGS, AND SPECIFICATIONS
MEET APPLICABLE NRCS STANDARDS AND SPECIFICATIONS.

 10/13/2021
SIGNATURE DATE

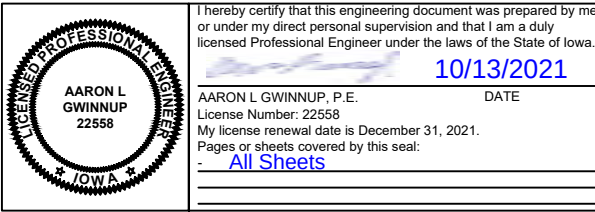

- NOTES:
1. THE CONTRACTOR SHALL CONTACT ONE-CALL, 800-292-8989, FOR UTILITY LOCATES AT LEAST 48 HOURS PRIOR TO STARTING CONSTRUCTION.
 2. IF CULTURAL RESOURCES ARE FOUND DURING CONSTRUCTION, WORK SHALL STOP IMMEDIATELY. CONTACT THE WATERSHED COORDINATOR, JOHN RATHBUN.
 3. SEE SEPARATELY BOUND SPECIFICATIONS.

PLAN PRINTED DATE : 10/14/2021

CDBG #13-NDRI-007

CGA PROJECT NO. 8725

LEGEND

FEATURE	EXISTING	PROPOSED
OVERHEAD ELECTRIC LINES		
BURIED ELECTRIC LINES		
FIBER OPTIC LINES		
GAS LINES		
BURIED TELEPHONE		
BURIED CABLE TV		
CHAIN LINK FENCE		
SANITARY SEWER LINE		
SANITARY SEWER FORCEMAIN		
SANITARY SEWER MANHOLE		
STORM SEWER LINE		
STORM SEWER MANHOLE		
WATERMAIN		
PARK BOUNDARY		
UTILITY POLE		
ORANGE CONST FENCE		
EASEMENT/ PROJECT LIMITS		
GRADING LIMITS		
SILT FENCE / TREE PROTECTION		
WATTLE		
EXISTING MAJOR CONTOUR LINES		
EXISTING MINOR CONTOUR LINES		
PROPOSED MAJOR CONTOUR LINES		
PROPOSED MINOR CONTOUR LINES		
SLOPE ARROW		
SPOT ELEVATION		
UTILITY CAUTION		
GRILL		
SIGN		

LEGEND

FEATURE	EXISTING	PROPOSED
EROSION CONTROL BLANKET ROLLED EROSION CONTROL TYPE 4		
TEMPORARY SEED AND BONDED FIBER MATRIX		
TURF REINFORCEMENT MAT PRODUCT, TYPE 2		
PERMANENT EASEMENT		
TEMPORARY EASEMENT		
CONSTRUCTION ENTRANCE		
NATIVE SEED MIX		
WETLAND SEED MIX		
TURF MIX		
INLET PROTECTION		
SOIL BORING LOCATION		SB-1
TREES		
SHRUBS		

Resources List

(M41G) MIDAMER-GAS
Contact Name : Carson Hemphill
Contact Phone: 3193414461
Contact Email: crhemphill@midamerican.com

(AT2) AT&T TRANSMISSION
Contact Name : Lenny Vohs
Contact Phone: 8162754014
Contact Email: lv2121@att.com

(CTLIA01) CENTURYLINK
Contact Name : Tom Sturmer
Contact Phone: 3034539927
Contact Email: Thomas.sturmer@centurylink.com

(CVL) CITY OF CORALVILLE WATER
Contact Name : Kevin Callahan
Contact Phone: 3193511830
Contact Email: kcallahan@ci.coralville.ia.us

(CVL2) CITY OF CORALVILLE WASTEWATER
Contact Name : Anyone Who Answers
Contact Phone: 3195306224
Contact Email: wastewatermb@coralville.org

(M41E) MIDAMER-ELEC
Contact Name : JASON WARREN
Contact Phone: 3193414425
Contact Email: jlwarren@midamerican.com

(SSC) SOUTH SLOPE TELEPHONE
Contact Name : Brian Frese
Contact Phone: 3192277111
Contact Email: brian@southslope.com

(T13) MEDIACOM IOWA CITY
Contact Name : Carl Norton
Contact Phone: 3195946201
Contact Email: cnorton@mediacomcc.com

(WINIA) WINDSTREAM COMMUNICATIONS
Contact Name : LOCATE DESK
Contact Phone: 8002891901
Contact Email: LOCATE.DESK@WINDSTREAM.COM

(MC1) VERIZON

Contact Name : John Bachelder

Contact Phone: 9727297000

Contact Email: john.bachelder@verizon.com

(ONK) ONEOK NORTH SYSTEM L.L.C.
Contact Name : SARAYA OYLER
Contact Phone: 4054331046
Contact Email: SARAYA.OYLER@ONEOK.COM

(UOI) UNIVERSITY OF IOWA
Contact Name : Chris Hatland
Contact Phone:
Contact Email: chris-hatland@uiowa.edu

Plot Date: 10/14/2021
Drawing name: X:\Client_EOR_Iowa_LLC\Clients_Private\01670_Clapsaddle_Garber_Assoc\0001_Biscuit_Ck_IWA\09_GIMS\dwg\CD-Drawing-1670-0001.dwg
References: X-Base2, 281323ASBUILT_09 21 07 RIM LABELS POINTS2, 1670-01 P-Base2, 1670-01 X-Base2, 1670-01 L-Base

6			
5			
4			
3			
2			
1			
NO	DATE	BY	REVISION



SUBMISSION DATE:
06-30-2021




DESIGN BY DRAWN BY
AG RK

EOR PROJECT NO.
01670 - 0001



BISCUIT CREEK IWA
CITY OF CORALVILLE, JOHNSON
COUNTY, IOWA

LEGEND
SHEET 02 OF 52 SHEETS

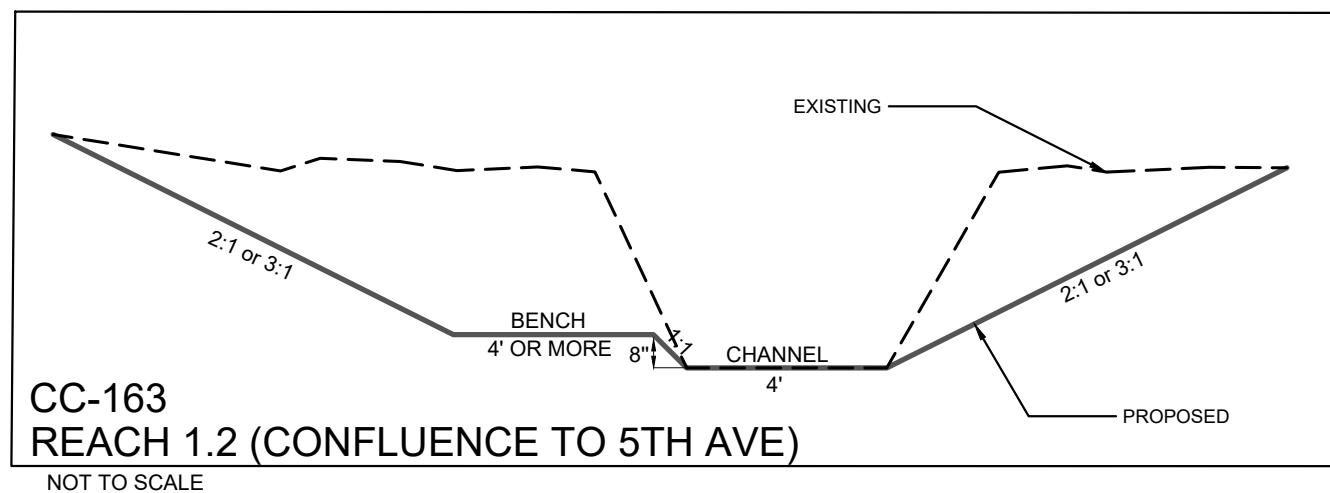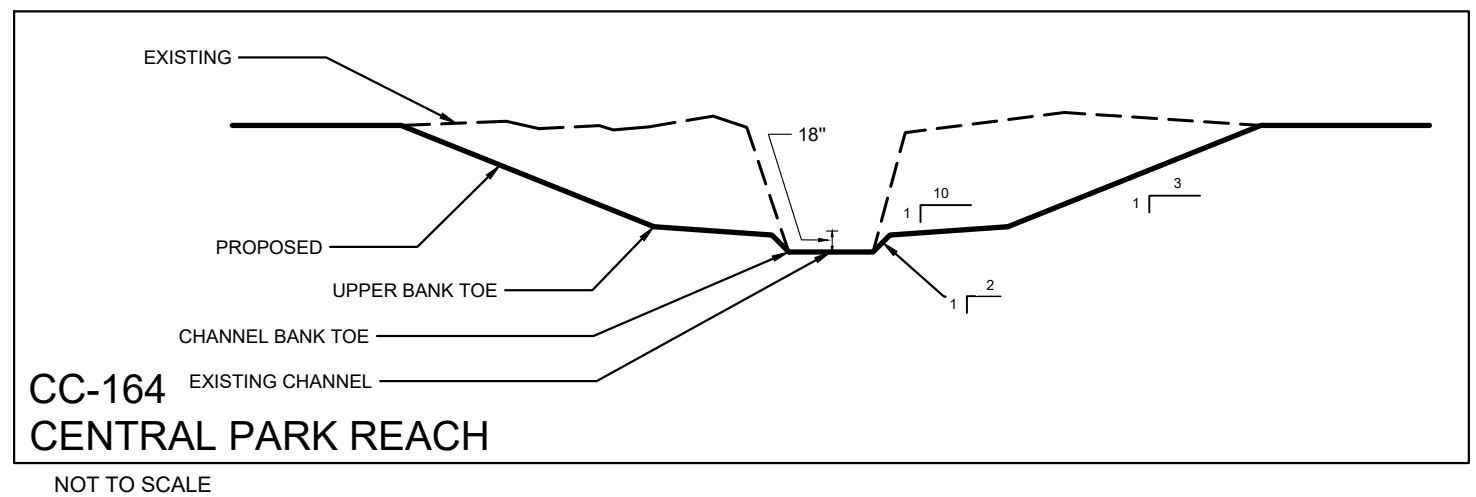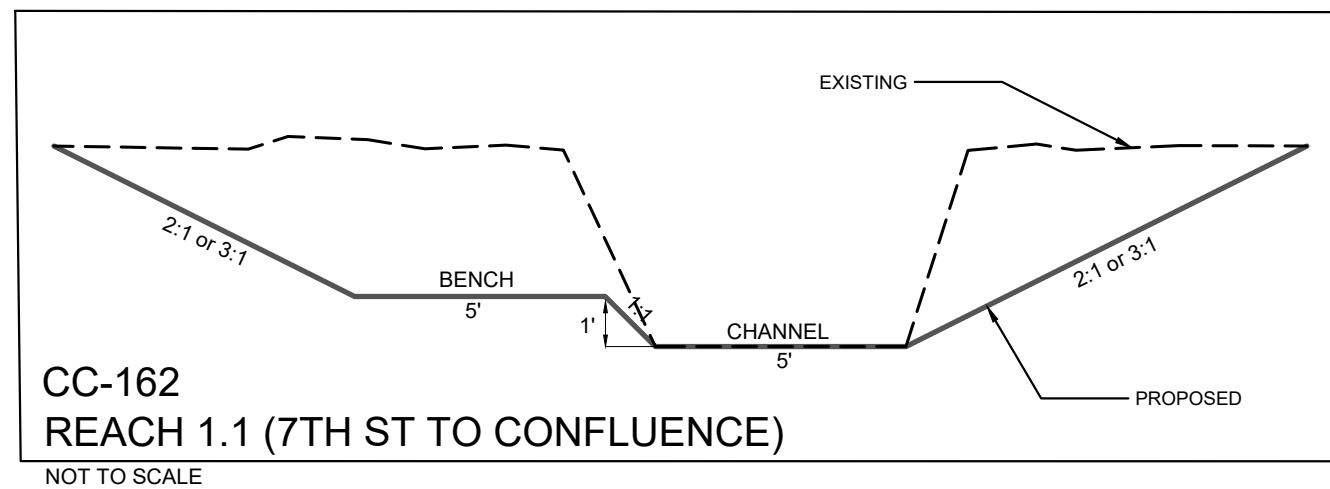

Plot Date: 10/14/2021
 Client: EOR_Iowa_LLC
 Clients_Private: 01670_Clapsaddle_Garber_Assoc0001_Biscuit_Ck_IWA009_GIMS.dwg
 Drawing: 1670-0001.dwg
 Labels: X-Base2, 283123ASBUILT_09_21_07_RIM LABELS, POINTS2, 1670-01_P-Base2, 1670-01_X-Base2, 1670-01_L-Base



SUBMISSION DATE:
10-14-2021

DESIGN BY	DRAWN BY
AG	RK

EOR PROJECT NO.
01670 - 0001



**Emmons & Olivier
Resources, Inc.**
1919 University Ave W
St Paul, MN 55104
Tele: 651.770.8448
www.eorinc.com

BISCUIT CREEK IWA
CITY OF CORALVILLE, JOHNSON
COUNTY, IOWA

STATE PROJECT NO. ---	CITY PROJECT NO. ###
-----------------------	----------------------

TYPICAL SECTIONS

SHEET 03 OF 52 SHEETS

GRADING & EROSION CONTROL NOTES

1. CONTRACTOR SHALL VERIFY THE LOCATION OF ALL UNDERGROUND UTILITIES PRIOR TO BEGINNING ANY CONSTRUCTION BY CALLING IOWA ONE CALL AT 1-800-292-8989.
2. CONTRACTOR SHALL FIELD VERIFY THE LOCATIONS AND ELEVATIONS OF EXISTING UTILITIES AND TOPOGRAPHIC FEATURES PRIOR TO START OF SITE GRADING. THE CONTRACTOR SHALL IMMEDIATELY NOTIFY THE ENGINEER OF ANY DISCREPANCIES OR VARIATIONS.
3. CONTRACTOR SHALL BE RESPONSIBLE FOR ALL HORIZONTAL AND VERTICAL CONTROL.
4. ACCEPTANCE OF INSTALLED PERIMETER EROSION CONTROL, AND CONSTRUCTION ENTRANCE MUST BE MADE BEFORE BEGINNING SITE GRADING ACTIVITIES. SOME TEMPORARY EROSION CONTROL MEASURES MAY BE INSTALLED AS GRADING OCCURS IN THE SPECIFIC AREA. MAINTAIN EROSION CONTROLS THROUGHOUT THE GRADING PROCESS AND REMOVE UPON APPROVAL OF ENGINEER.
5. CONTRACTOR TO ADHERE TO ALL REQUIREMENTS OF CITY, COUNTY, STATE AND N.P.D.E.S PERMITS.
6. ALL EXPOSED SOIL AREAS WITHIN 100 FEET OF A WATER OF THE STATE OR ANY STORMWATER CONVEYANCE SYSTEM WHICH IS CONNECTED TO A WATER OF THE STATE MUST BE STABILIZED WITHIN 24 HOURS OF COMPLETION OF GRADING ACTIVITIES.
7. ALL CONSTRUCTION ENTRANCES SHALL BE SURFACED WITH CRUSHED ROCK ACROSS FULL WIDTH FROM ENTRANCE POINT INTO THE CONSTRUCTION ZONE PER SUDAS.
8. ALL EROSION CONTROL MEASURES SHALL BE INSTALLED AND MAINTAINED IN ACCORDANCE WITH CITY, COUNTY, STATE AND N.P.D.E.S. PERMITS.
9. THE CONTRACTOR SHALL MAINTAIN ALL EROSION CONTROL MEASURES, INCLUDING THE REMOVAL OF ACCUMULATED SILT IN FRONT OF TEMPORARY EROSION CONTROL MEASURES THROUGHOUT CONSTRUCTION.
10. MAINTAIN EXISTING EROSION CONTROL. RE-ESTABLISH ANY EXISTING EROSION CONTROL DISTURBED BY CONSTRUCTION.
11. CONTRACTOR SHALL PROVIDE ADDITIONAL TEMPORARY EROSION CONTROL MEASURES AS REQUIRED FOR CONSTRUCTION OR AS REQUIRED BY ENGINEER.
12. REMOVE ALL EROSION CONTROL MEASURES UPON APPROVAL OF ENGINEER.
13. THE CONTRACTOR SHALL REMOVE ALL SOILS AND SEDIMENT TRACKED ONTO EXISTING STREETS AND PAVED AREAS WITHIN 24 HOURS OF DISCOVERY OR REQUESTED BY ENGINEER.
14. IF BLOWING DUST IS DEEMED A NUISANCE BY ENGINEER, OWNER, PERMITTING AUTHORITIES, OR ADJACENT LAND OWNERS, THE CONTRACTOR SHALL APPLY WATER FROM A TANK TRUCK OR APPROVED EQUAL TO ALL ACTIVE CONSTRUCTION AREAS IMMEDIATELY.
15. SWEEP ADJACENT STREETS WITH SWEEPER AND PICK-UP BROOM IN ACCORDANCE WITH CITY AND STATE REQUIREMENTS.
16. INSPECT EROSION CONTROL DEVICES AFTER EACH RAINFALL. IMMEDIATELY REPAIR FAILED OR FAILING EROSION CONTROL DEVICES.
19. SEE SUDAS SECTION 2010, EARTHWORK, SUBGRADE, AND SUBBASE FOR ALL EXCAVATION RELATED WORK AND QUALITY CONTROL.
20. SEE SUDAS SECTION 4020, STORM SEWER AND STANDARD DETAILS FOR STORM SEWER INSTALLATION AND QUALITY CONTROL.
21. REVIEW SPECIAL PROVISIONS FOR MODIFICATIONS TO NRCS OR SUDAS SPECIFICATIONS.
22. EARTHWORK ASSUMPTIONS
 - A. SEE CONTRACT DOCUMENTS FOR INCLUSIONS, INCLUDING BUT NOT LIMITED TO MEASUREMENT & PAYMENT.
 - B. ALL QUANTITIES ARE PLAN (P) QUANTITIES, NO BULKING FACTORS ARE INCLUDED, QUANTITIES ARE "IN PLACE" ONLY.
 - C. TOPSOIL SHALL BE SALVAGED AND RE-USED ON SITE - 6" MIN.
 - D. EARTHWORK DOES NOT BALANCE ON SITE, EXCESS CLEAN SOIL IS TO BE STOCKPILED ON CITY PROPERTY ALONG HUGHES ST (ABOUT 1 MILE AWAY)
 - E. DEBRIS AND UNSUITABLE FILL IS TO BE HAULED OFFSITE AND DISPOSED OF PROPERLY

REMOVAL NOTES

1. CONTRACTOR TO VERIFY THE LOCATION OF ALL UNDERGROUND UTILITIES PRIOR TO BEGINNING ANY CONSTRUCTION BY CALLING IOWA ONE CALL AT 1-800-292-8989.
2. SEE REMOVALS PLAN SHEET FOR ADDITIONAL REMOVAL NOTES.

SPOIL SITE NOTE

1. ADD SILT FENCE THAT ENCIRCLES THE STOCKPILE AT THE SPOIL SITE

EXCAVATION SPOIL SITE



6			
5			
4			
3			
2			
1			
NO	DATE	BY	REVISION



SUBMISSION DATE: 10-14-2021	
DESIGN BY AG	DRAWN BY RK
EOR PROJECT NO. 01670 - 0001	



BISCUIT CREEK IWA CITY OF CORALVILLE, JOHNSON COUNTY, IOWA	
STATE PROJECT NO. ---	CITY PROJECT NO. ###

GENERAL NOTES	
SHEET 04 OF 52 SHEETS	

Plot Date: 10/14/2021
Drawing Name: X:\Client_EOR_lowa LLC\Clients Private\1670 Clapsaddle Garber_Assoc\0001_Biscuit_CK_IWA\09 GIMS\dwg\CD-Drawing-1670-0001.dwg
Xrefs: X-Base2, 283123ASBUILT 09 21 07 RIM LABELS POINTS2, 1670-01 P-Base2, 1670-01 X-Base2, 1670-01 L-Base

Proj Date: 10/14/2021
Drawing name: X:\Client_EOR_Iowa_LLC\Clients_Private\01670_Capeauville_Garber_Assoc\0001_Biscuit_Ck_WA\09_GIMS\dwg\CD-Drawing-1670-0001.dwg
Xrefs: X:\Base2_283123\ASBUILT_09_21_07\RIM\LABELS_POINT2_1670-01_X-Base2_1670-01_L-Base

OVERALL QUANTITIES OF WORK						
			CC-162 (MAIN CHANNEL)	CC-163 (WEST TRIBUTARY)	CC-164 (CENTRAL PARK)	TOTAL
Item No.	Description	Unit	Quantity	Quantity	Quantity	Quantity
21.01	General Clearing and Grubbing	LS	0.45	0.45	0.10	1
21.02	On-site Topsoil (Strip, Salvage, and Respread)	CY	0	0	250	250
21.03	Off-site Topsoil	CY	192	355	403	950
21.04	Excavation Class 10, Haul Offsite	CY	210	1552	1000	2800
21.05	Misc. Debris Removal from Stream Channel	CY	40.5	75	85	200
21.06	Excavation Class 10, Balanced Onsite	CY	201	205	85	500
21.07	Temporary Stream Diversion / Crossings	LS	0	0	0	1
21.08	Storm Sewer, Class III RCAP, 72"	LF	8	0	0	8
21.09	Remove, Salvage, Reinstall RCAP FES, 72"	LS	1	0	0	1
21.10	PCC Sidewalk, 5" (Remove and Replace)	SY	14	0	26	40
21.11	Temporary Traffic Control, Basic	LS	0.30	0.30	0.30	1
21.12	Conventional seeding: seeding, Fertilizing and conventional mulching, type 1 seed mixture (Permanent Lawn Mixture)	ACRE	0.35	0.17	0.24	1.0
21.13	Conventional seeding: G. Wetland Seeding (Wetland Grass Seed Mixture)	ACRE	0.08	0.08	0.18	0.4
21.14	Conventional seeding: H Native Grass and Forbs (Wildflower) Seeding Mixture	ACRE	0.29	0.59	0.40	1.7
21.15	Hydraulic seeding: seeding and mulching, type 4 seed mixture (Urban Temporary Erosion Control Mixture)	ACRE	0.61	1.12	1.27	3.00
21.16	Hydromulch: Bonded Fiber Matrix	ACRE	0.61	1.12	1.27	3.00
21.17	SWPPP Management	LS	0.20	0.37	0.37	1
21.18	Filter Sock, 9", Install	LF	710	700	990	2400
21.19	Filter Sock, 9", Removal	LF	710	700	990	2400
21.20	Temporary Rolled Erosion Control Products (RECP), Type 4	SY	1518	2799	3183	7500
21.21	Rip Rap, Class D Revetment	TON	120	53	27	200
21.22	Rip Rap, Erosion Stone	TON	0	52	13	65
21.23	Silt Fence, install	LF	330	330	330	1000
21.24	Silt Fence, removal (no removal at offsite stockpile)	LF	250	0	250	500
21.25	Stabilized Construction Entrance	EA	1	1	2	4
21.26	Mobilization	LS	0.20	0.4	0.4	1
21.27	Concrete Washout - Small Job	EA	1	0	0	1
21.28	Limestone Blocks (18"x18"x18")	EA	0	0	8	8
21.29	Construction Perimeter Fencing - Orange Plastic	LF	0	0	1000	1000
21.30	Macadam Crushed Stone	TON	0	0	13	13
21.31	Safety Railing - Custom Aluminum	LF	40	0	0	40

6			
5			
4			
3			
2			
1			
NO	DATE	BY	REVISION



Know what's below.
Call before you dig.



1-800-292-8989
www.iowacall.com

SUBMISSION DATE: 10-14-2021	
DESIGN BY AG	DRAWN BY RK
EOR PROJECT NO. 01670 - 0001	





**Emmons & Olivier
Resources, Inc.**
1919 University Ave W
St Paul, MN 55104
w a t e r e c o l o g y
c o m m u n i t y www.eorinc.com


BISCUIT CREEK IWA CITY OF CORALVILLE, JOHNSON COUNTY, IOWA	
STATE PROJECT NO. ---	CITY PROJECT NO. ###

EPQ
SHEET 05 OF 52 SHEETS

Pld Date: 10/14/2021
Drawing name: X:\Client_EOR_Iowa_LLC\Clients_Private\01670_Capeauille_Garber_Assoc\0001_Biscuit_Ck_WA09_GIMS\dwg\CD-Drawing-1670-0001.dwg
Xrefs: X:\Base2_283123\ASBUILT_09_21_07\RI\LABELS_POINT\T_1670-01_P-Base2_1670-01_X-Base2_1670-01_L-Base

 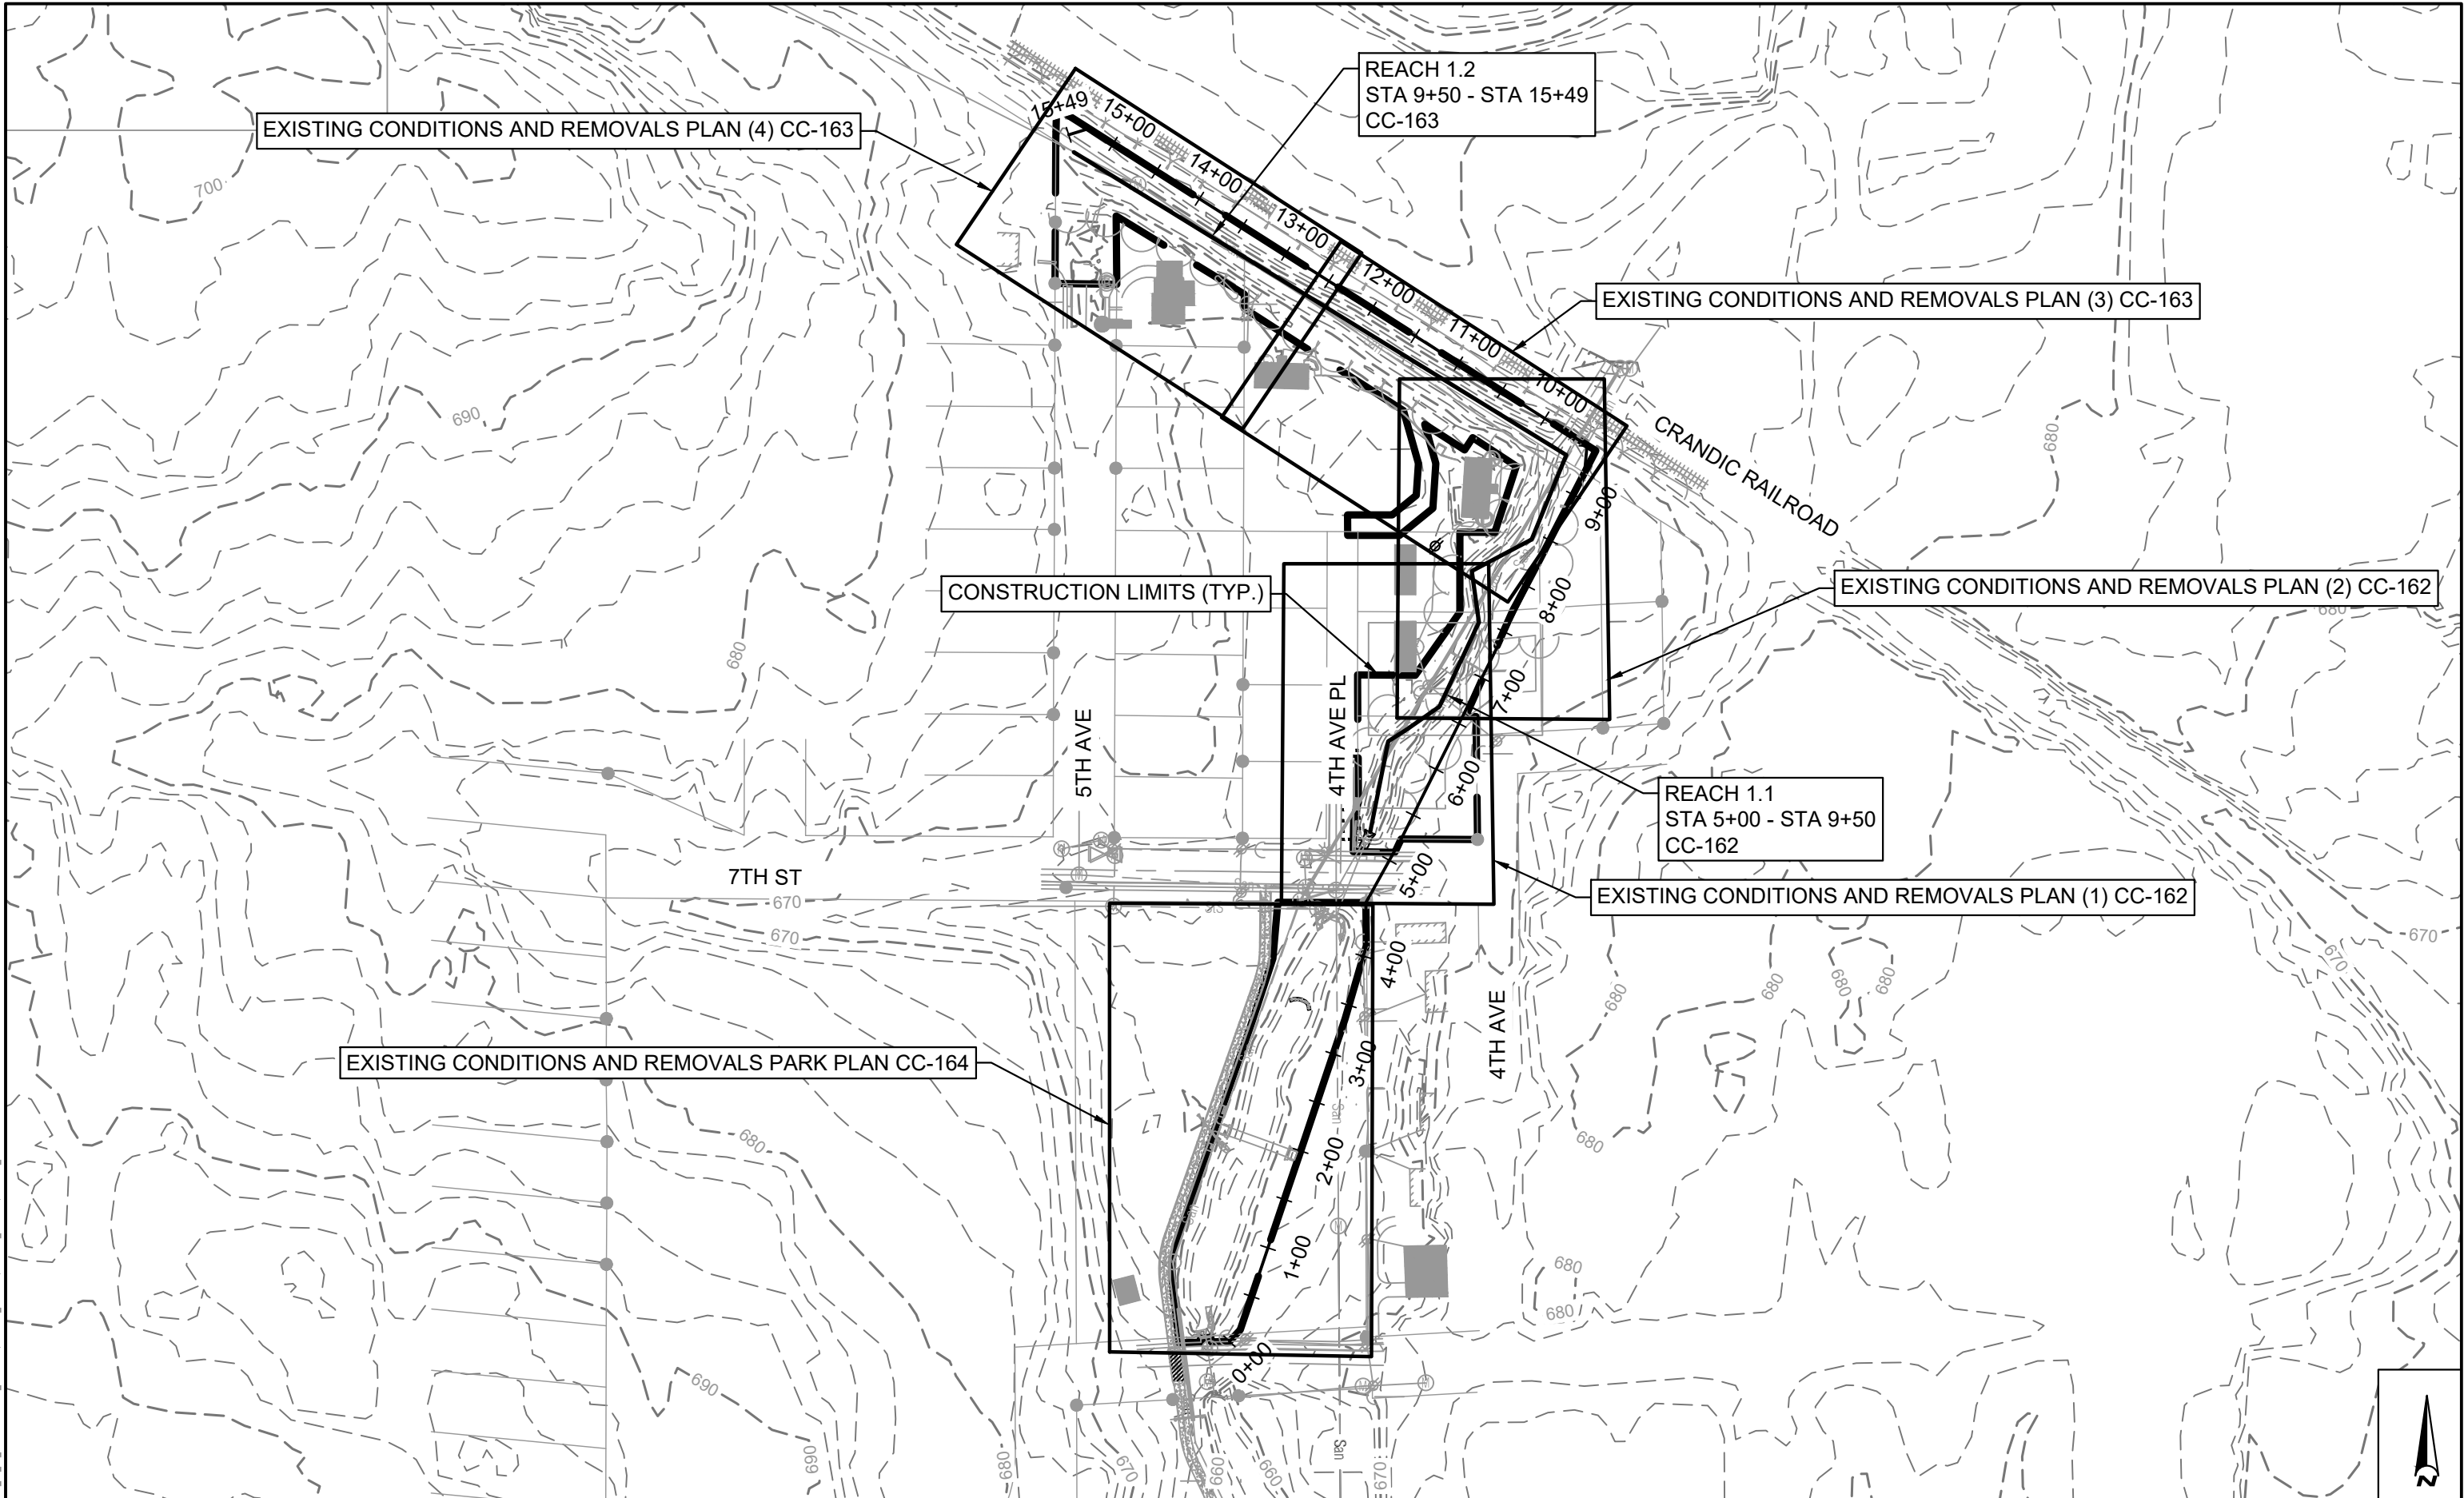

6			
5			
4			
3			
2			
1			
NO	DATE	BY	REVISION

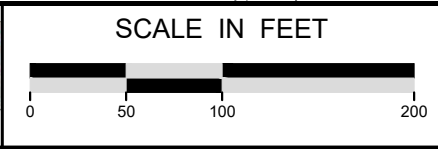

SUBMISSION DATE: 10-14-2021	
DESIGN BY AG	DRAWN BY RK
EOR PROJECT NO. 01670-0001	

EOR Emmons & Olivier
Resources, Inc.
1919 University Ave W
St Paul, MN 55104
water ecology community
Tel: 651.770.8448
www.eorinc.com


--

BISCUIT CREEK IWA CITY OF CORALVILLE, JOHNSON COUNTY, IOWA	
STATE PROJECT NO. ---	CITY PROJECT NO. ###

EXISTING CONDITIONS AND REMOVALS KEY PLAN CC-162 TO CC-164
SHEET 06 OF 52 SHEETS

TREE & VEGETATION REMOVAL NOTES:

1. CUT TREES FLUSH WITH GROUND AND TREAT STUMPS
2. DO NOT GRUB ROOTS UNLESS REQUIRED FOR GRADING
3. REMOVE ALL UNDER BRUSH AND POISON IVY VINES THROUGHOUT PROJECT LIMITS AND TREAT CUT STUMPS WITH APPROPRIATE HERBICIDE
4. ENGINEER WILL MARK TREES TO PROTECT AT START OF CONSTRUCTION. PROTECT TREES TO REMAIN
5. REMOVE ALL OTHER TREES, SHRUBS, VINES, WEEDS WITHIN PROJECT LIMITS (IF NO DIRECTIONS ON PLANS)

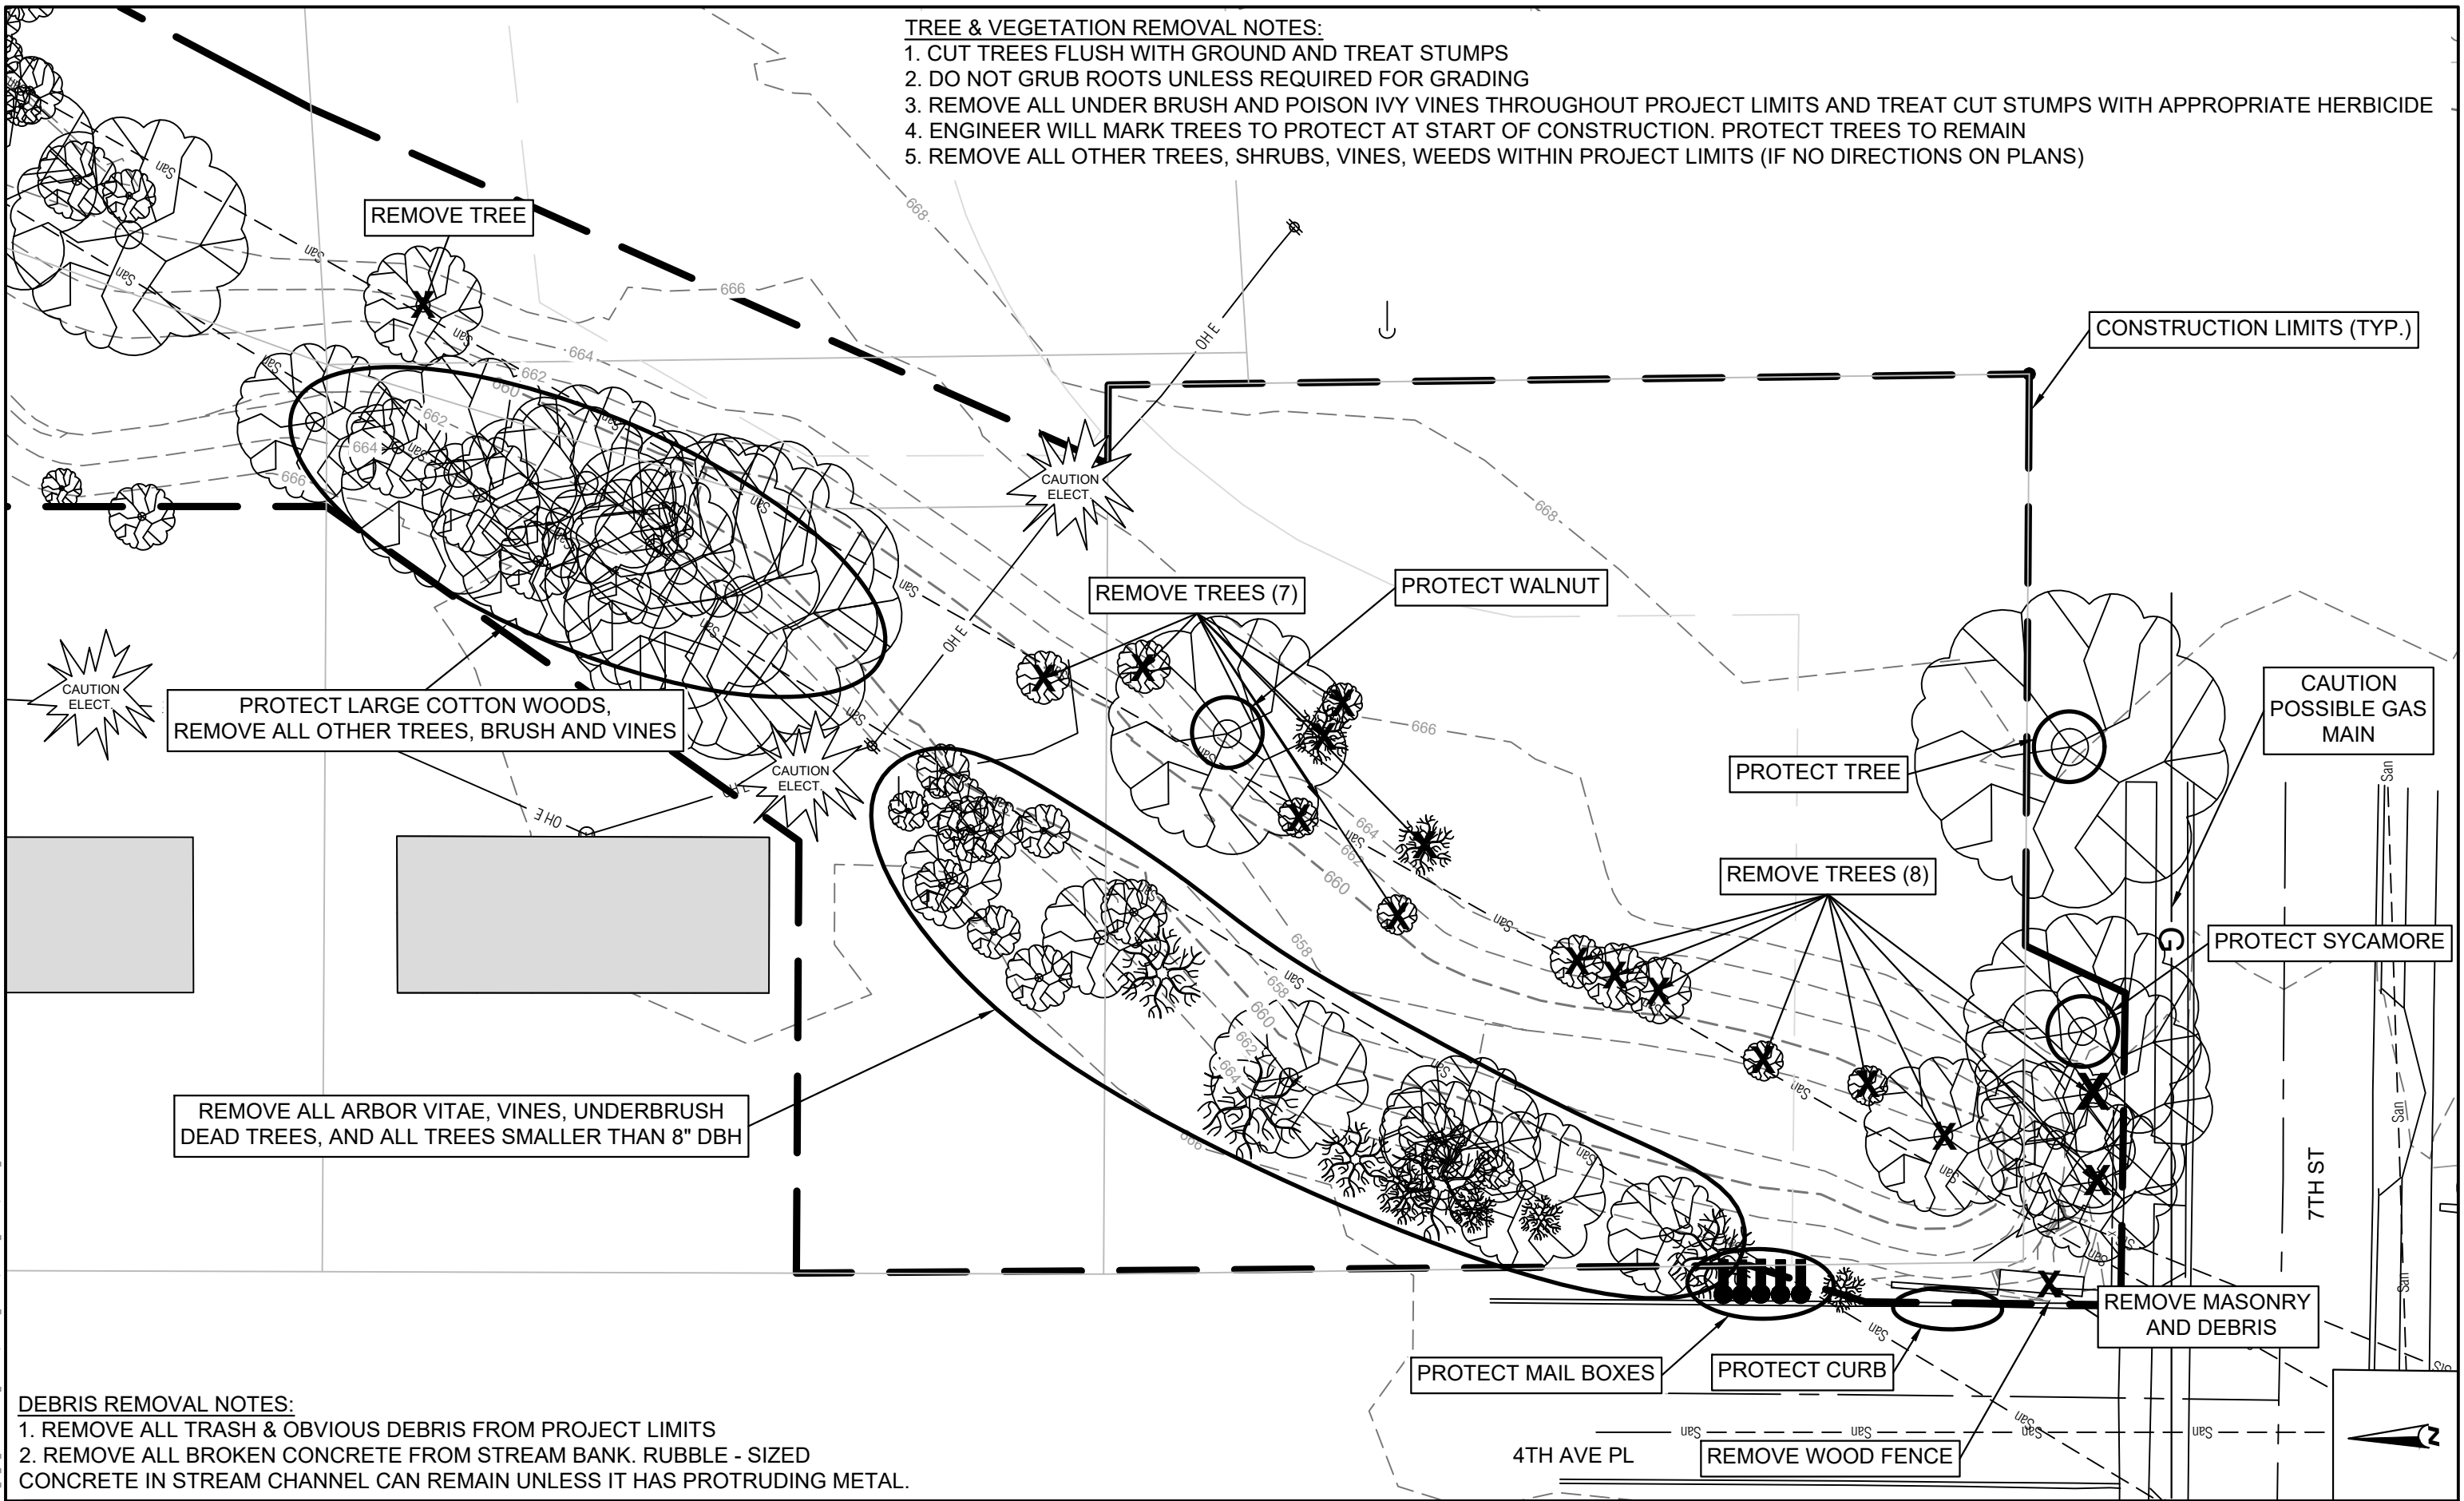


DEBRIS REMOVAL NOTES:

1. REMOVE ALL TRASH & OBVIOUS DEBRIS FROM PROJECT LIMITS
2. REMOVE ALL BROKEN CONCRETE FROM STREAM BANK. RUBBLE - SIZED CONCRETE IN STREAM CHANNEL CAN REMAIN UNLESS IT HAS PROTRUDING METAL.

Plot Date: 10/14/2021
Drawing name: X:\Client_EOR_Iowa_LLC\Clients_Private\01670_Capeville_Garber_Assoc\0001_Biscuit_Ck_WA09_GIMS\dwg\CD-Drawing-1670-0001.dwg
Xrefs: X:\Base2_283123\ASBUILT_09_21_07\RI\LABELS_POINT\1670-01_P-Base2_1670-01_X-Base2_1670-01_L-Base

6			
5			
4			
3			
2			
1			
NO	DATE	BY	REVISION

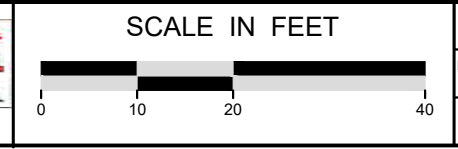

SUBMISSION DATE:	10-14-2021
DESIGN BY	AG
DRAWN BY	RK
EOR PROJECT NO.	01670-0001

EOR Emmons & Olivier Resources, Inc.
1919 University Ave W
St Paul, MN 55104
water ecology
community
Tel: 651.770.8448
www.eorinc.com


STATE PROJECT NO. ---

CITY PROJECT NO. ###

BISCUIT CREEK IWA
CITY OF CORALVILLE, JOHNSON COUNTY, IOWA


EXISTING CONDITIONS AND REMOVALS
PLAN (1) CC-162

SHEET 07 OF 52 SHEETS

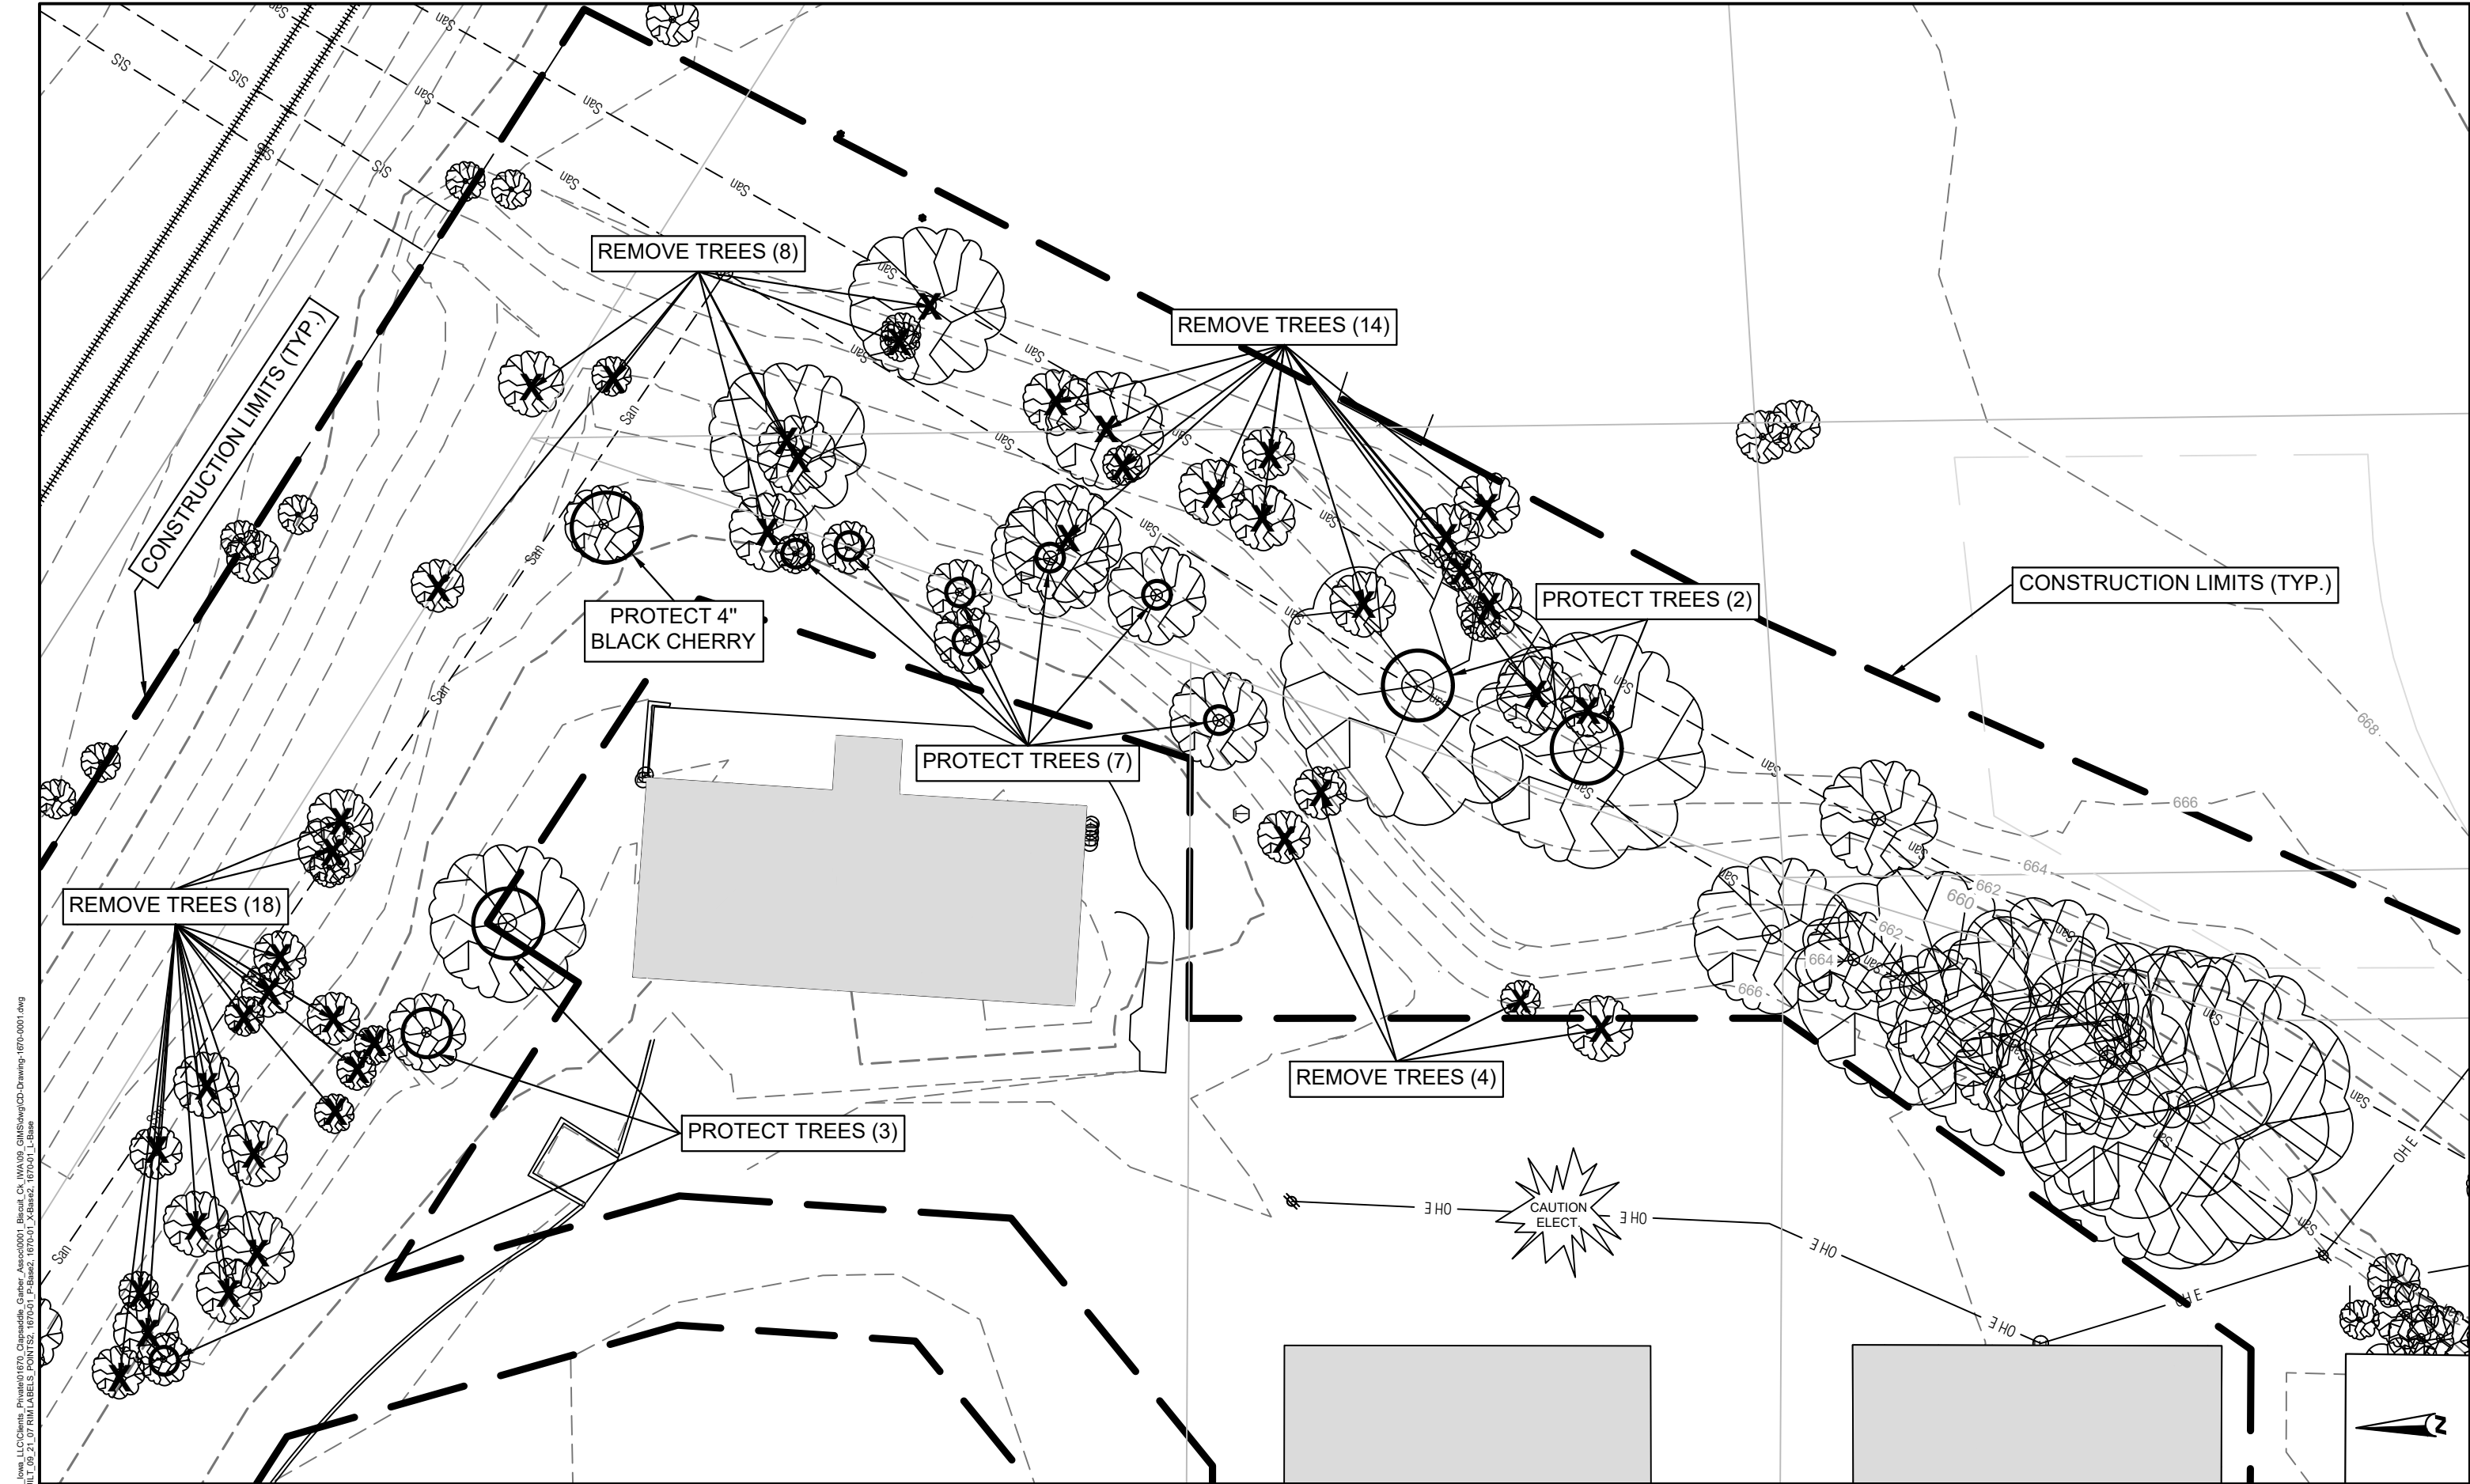

Proj Date: 10/14/2021
Drawing name: X:\Client_EOR_Iowa_LLC\Clients_Private\01670_Capeville_Garber_Assoc\0001_Biscuit_Ck_WA\09_GIMS\dwg\CD-Drawing-1670-0001.dwg
Xrefs: X:\Base2_283123\ASBUILT_09_21_07\RI\LABELS_POINT\1670_01_P-Base2_1670-01_X-Base2_1670-01_L-Base

6			
5			
4			
3			
2			
1			
NO	DATE	BY	REVISION

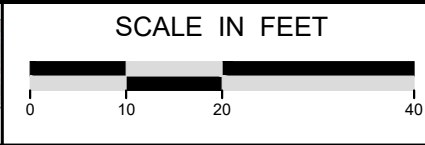


SUBMISSION DATE: 10-14-2021	
DESIGN BY AG	DRAWN BY RK
EOR PROJECT NO. 01670-0001	

EOR Emmons & Olivier
Resources, Inc.
1919 University Ave W
St Paul, MN 55104
w a t e r e c o l o g y T e l e : 6 5 1 . 7 7 0 . 8 4 4 8
c o m m u n i t y w w w . e o r i n c . c o m

--	--

BISCUIT CREEK IWA CITY OF CORALVILLE, JOHNSON COUNTY, IOWA	
STATE PROJECT NO. ---	CITY PROJECT NO. ###

EXISTING CONDITIONS AND REMOVALS PLAN (2) CC-162 & CC-163
SHEET 08 OF 52 SHEETS

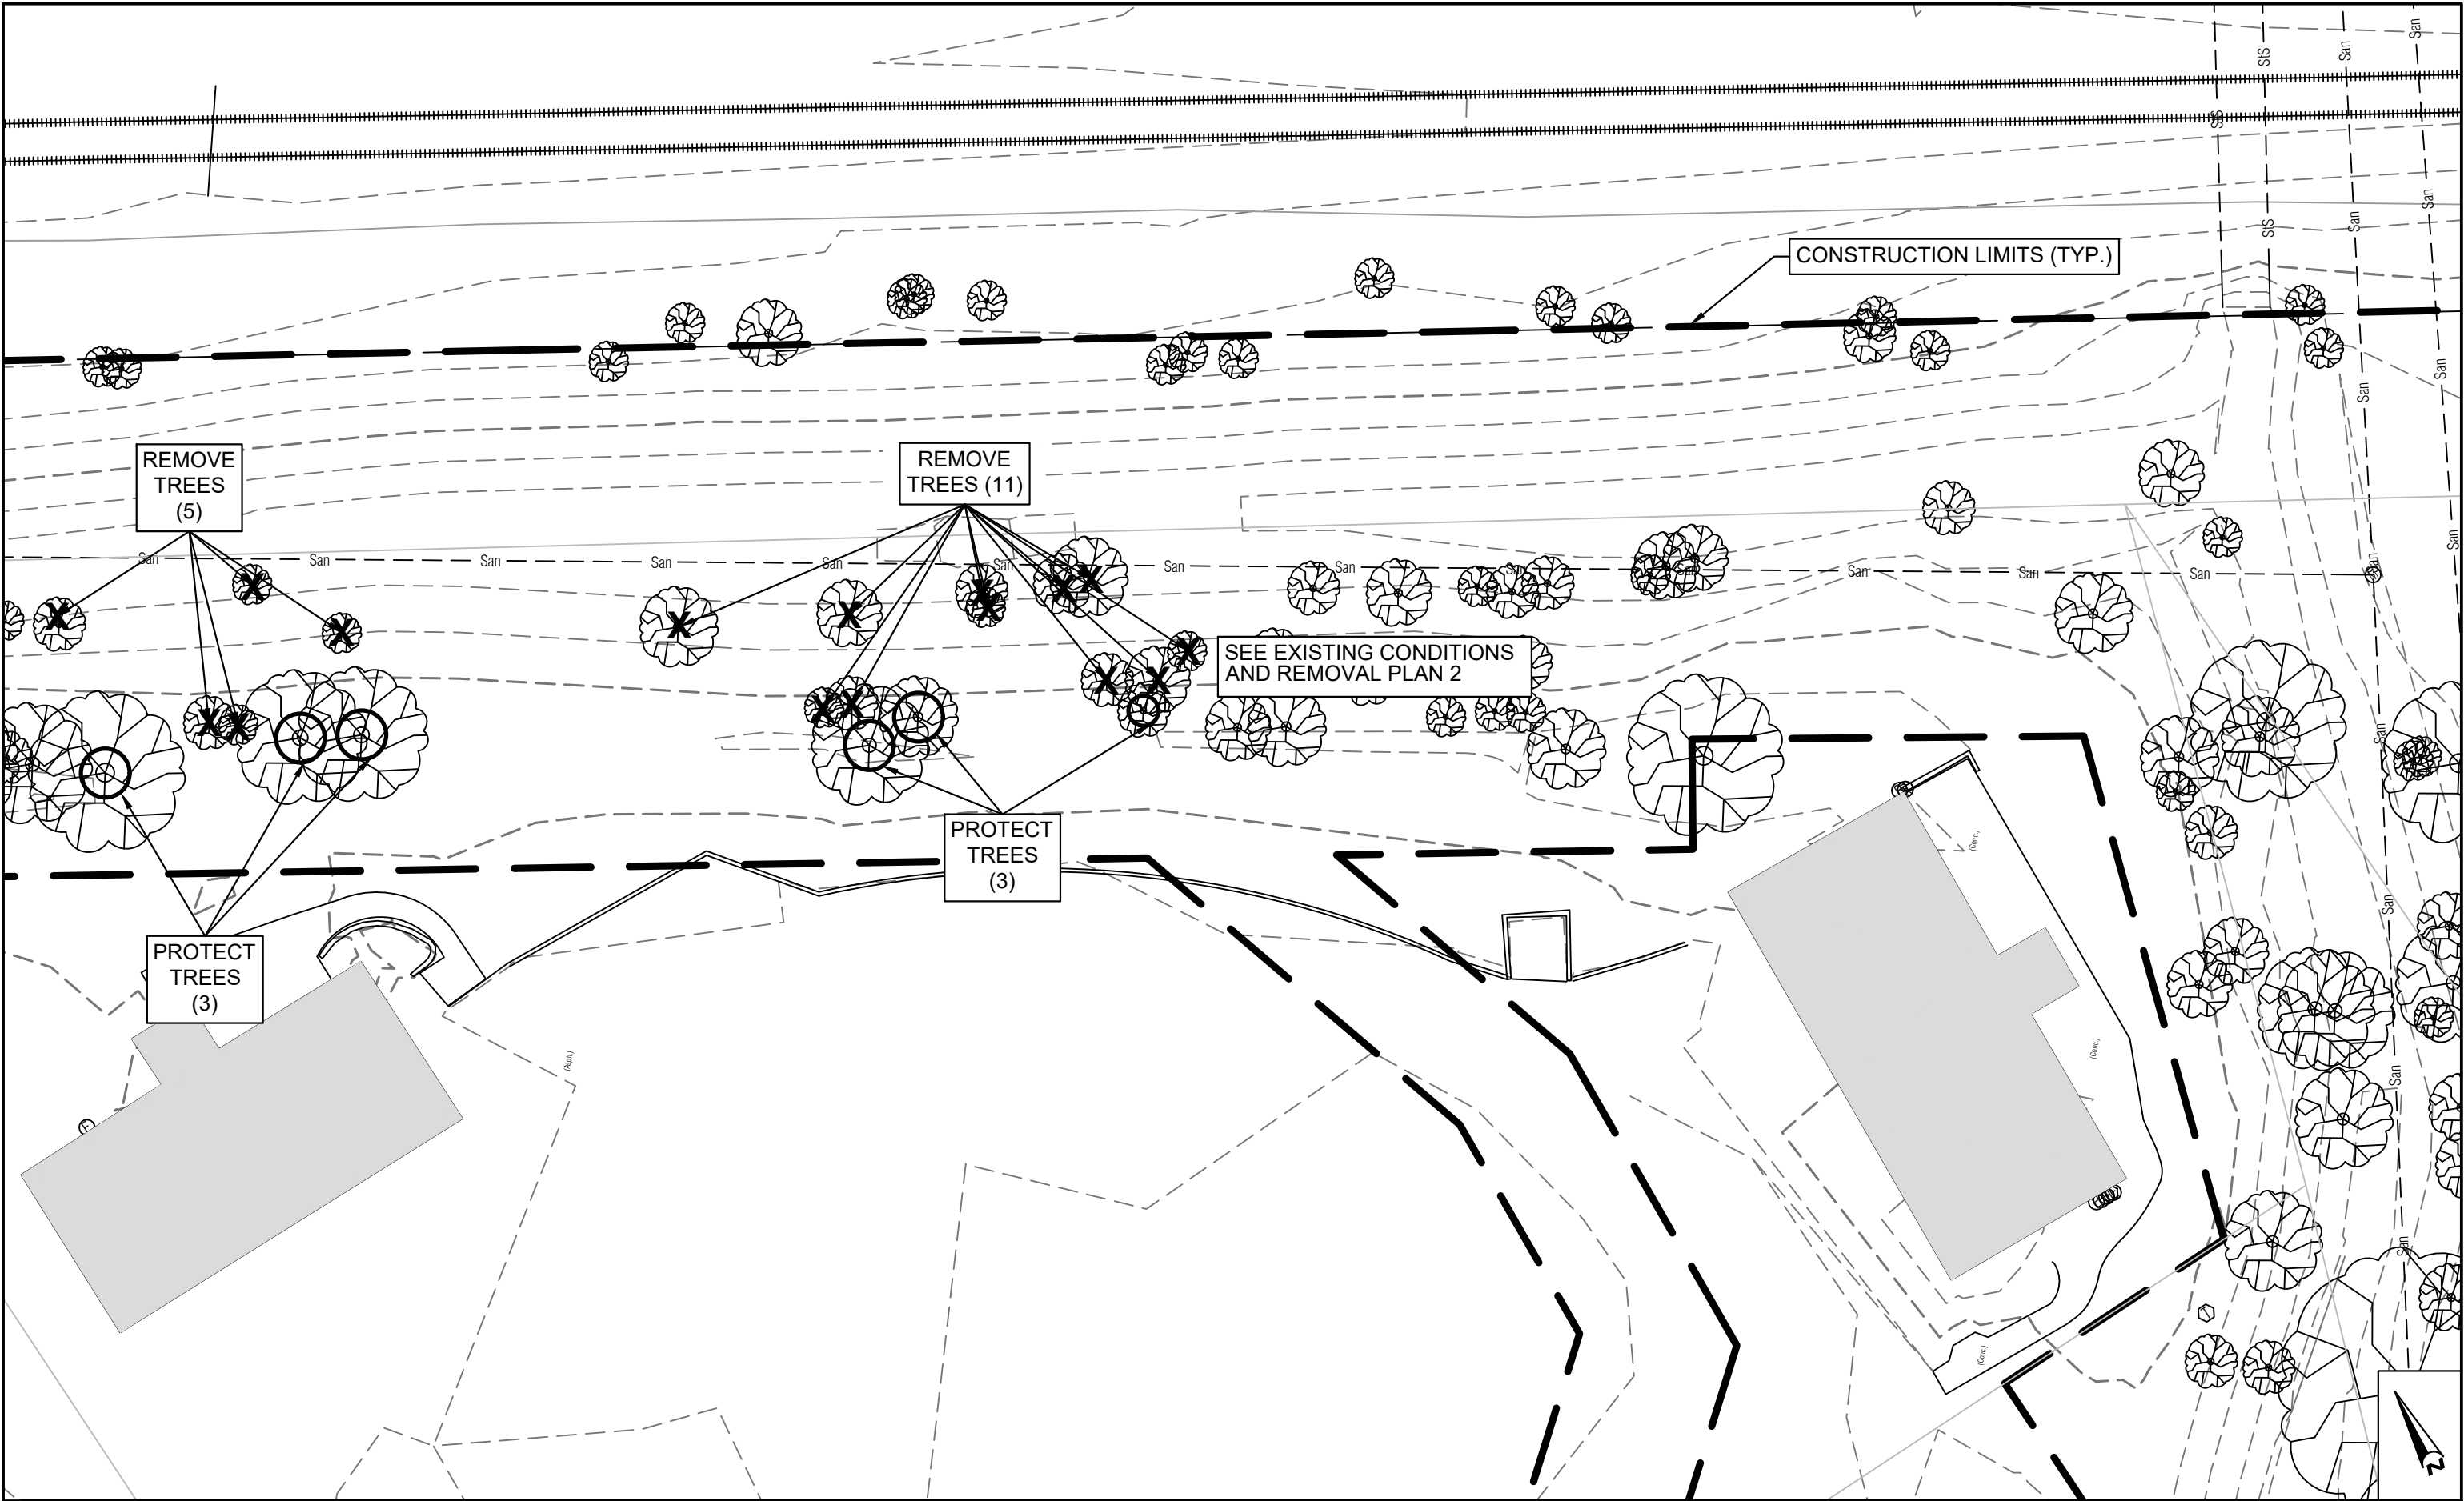

Pld Date: 10/14/2021
Drawing name: X:\Client_EOR_Iowa_LLC\Clients_Private\01670_Capeville_Garber_Assoc\0001_Biscuit_Ck_WA\09_GIMS\dwg\CD-Drawing-1670-001.dwg
Xrefs: X-Base2, 283123ASBUILT_09_21_07 RIM\LABELS_POINT2, 1670-01_P-Base2, 1670-01_X-Base2, 1670-01_L-Base

6			
5			
4			
3			
2			
1			
NO	DATE	BY	REVISION




Know what's below.
Call before you dig.



1-800-292-8989

SCALE IN FEET

 

SUBMISSION DATE: 10-14-2021	
DESIGN BY AG	DRAWN BY RK
EOR PROJECT NO. 01670-0001	



**Emmons & Olivier
Resources, Inc.**
1919 University Ave W
St Paul, MN 55104
ecology Tele: 651.770.8448
community www.eorinc.com


--

BISCUIT CREEK IWA
CITY OF CORALVILLE, JOHNSON
COUNTY, IOWA

STATE PROJECT NO. --- | CITY PROJECT NO. ###


EXISTING CONDITIONS AND REMOVALS
PLAN (3) CC-163

SHEET 09 OF 52 SHEETS

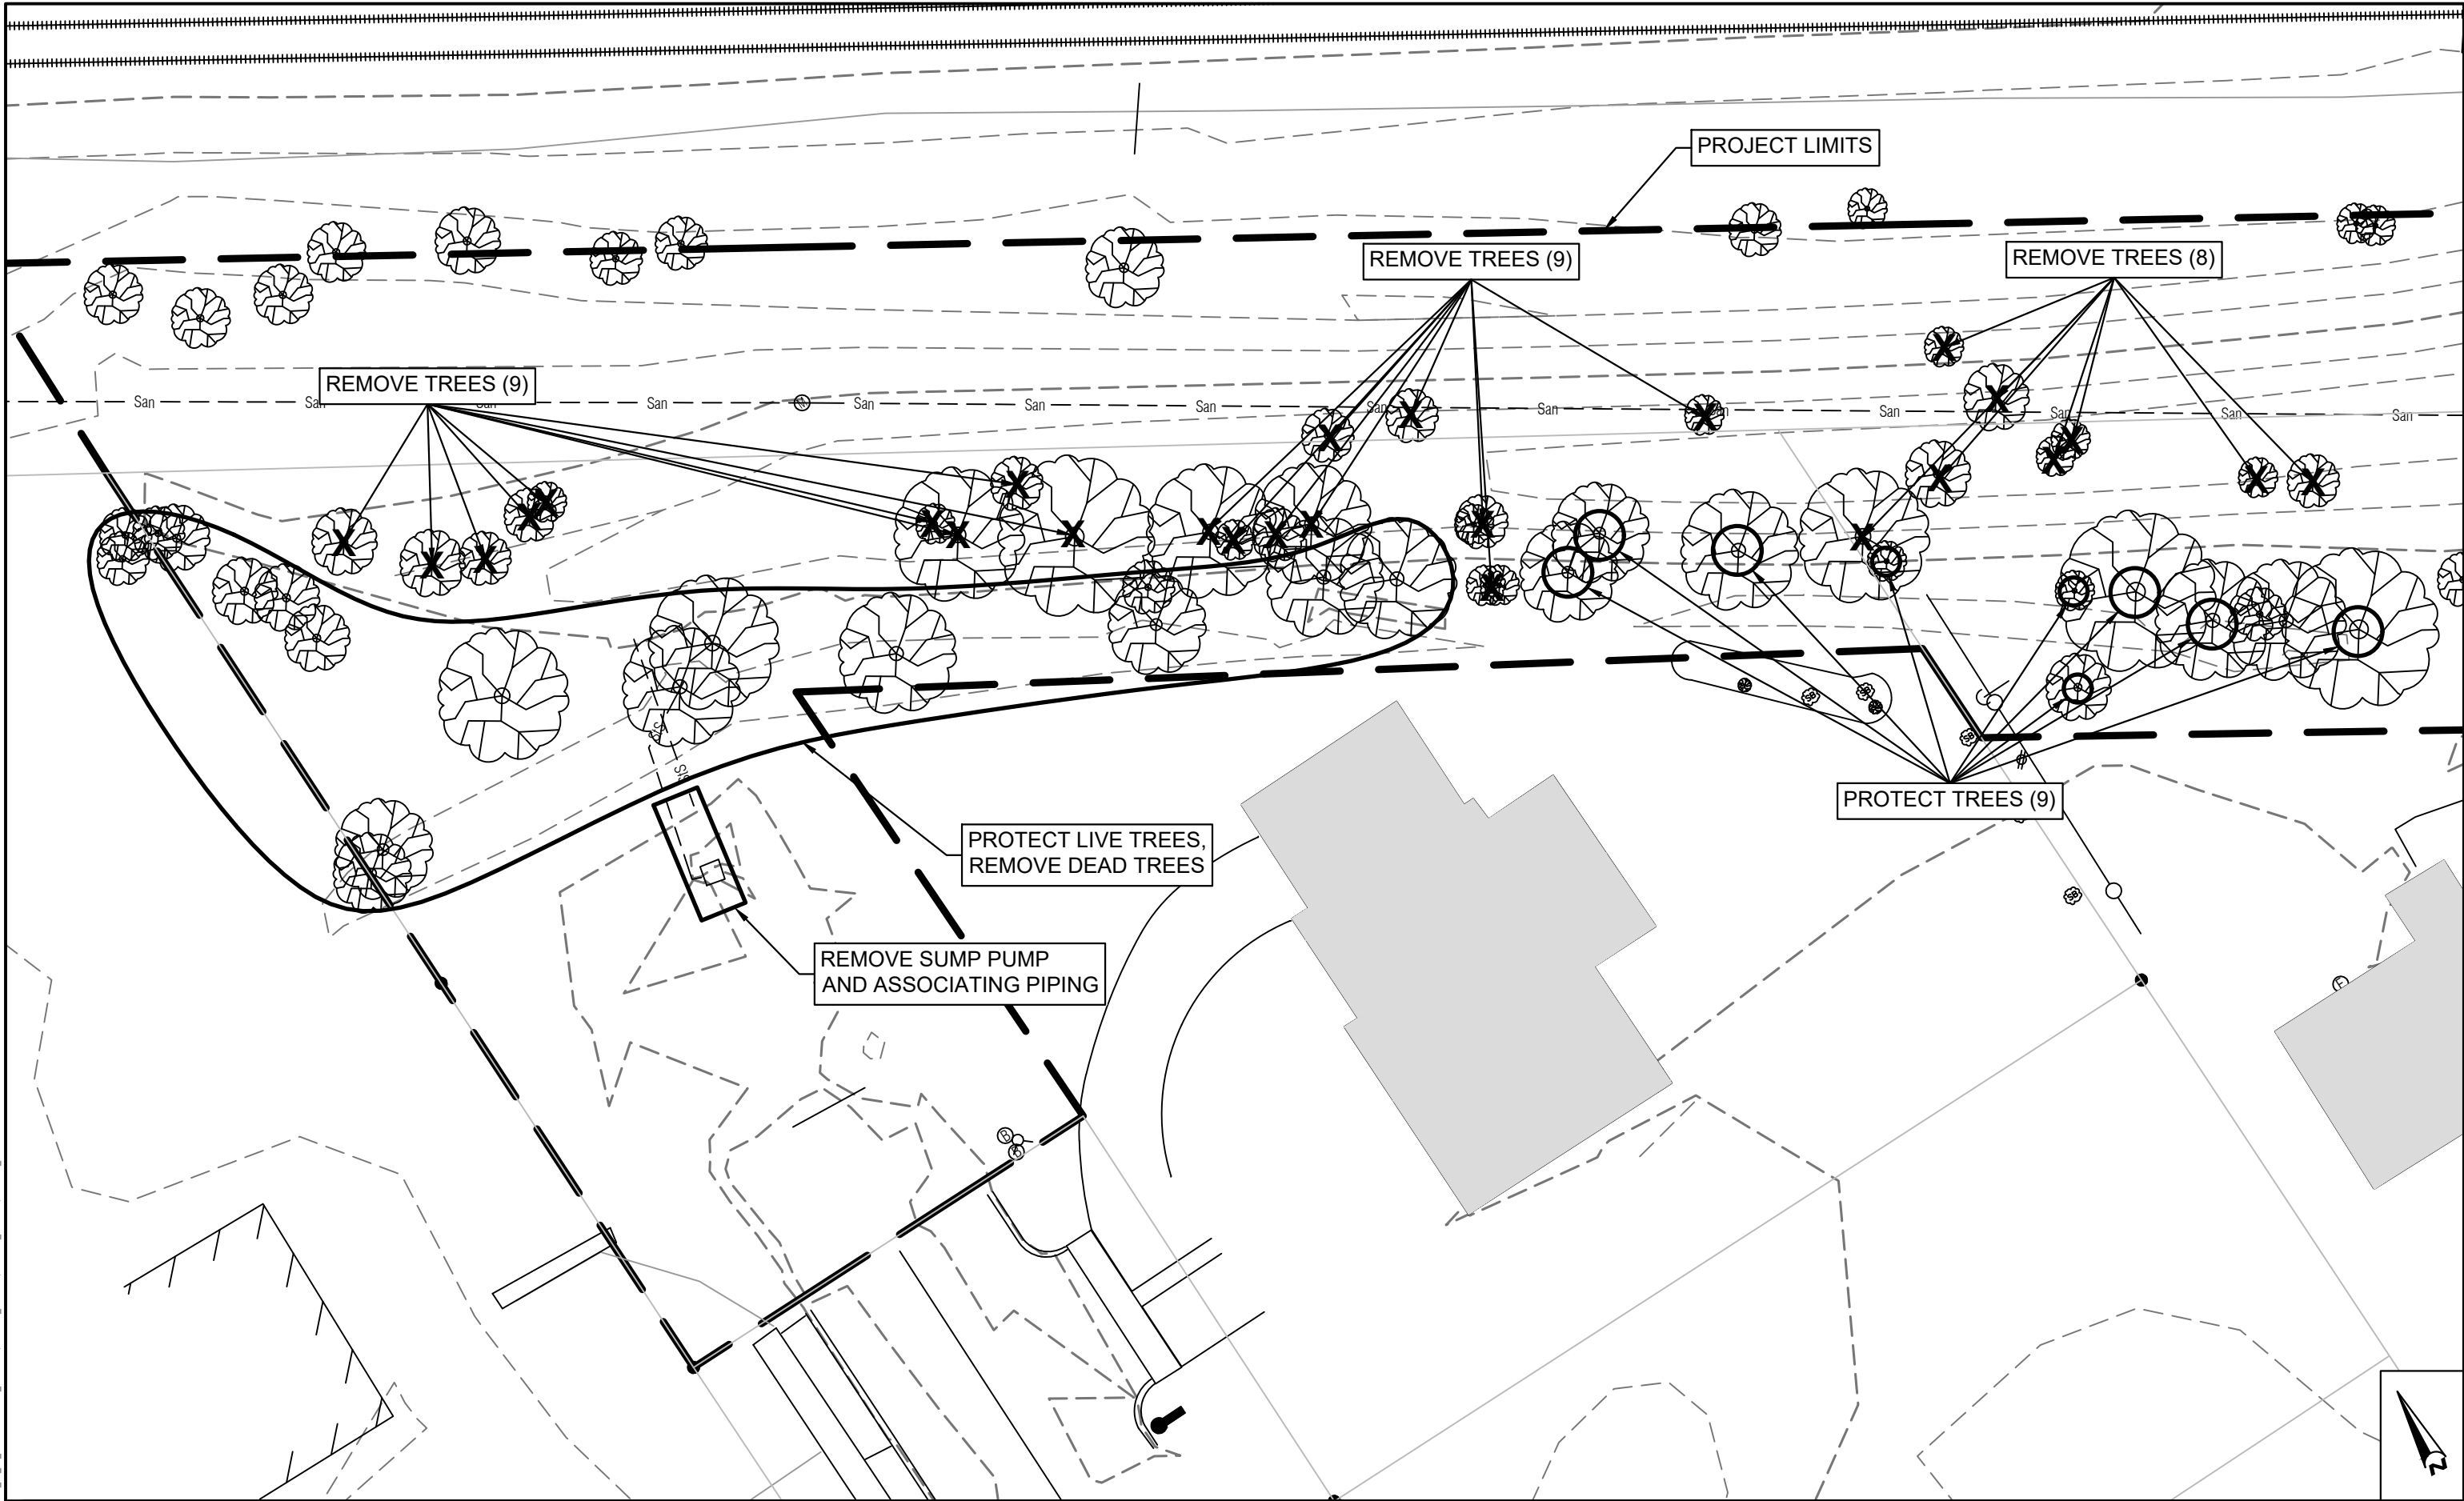

Plot Date: 10/14/2021
Drawing name: X:\Client_EOR_Iowa_LLC\Clients_Private\01670_Capeville_Garber_Assoc\0001_Biscuit_Ck_WA09_GIMS\dwg\CD-Drawing-1670-0001.dwg
Xrefs: X:\Base2_283123\ASBUILT_09_21_07\RI\LABELS_POINT\1670-01_P-Base2_1670-01_X-Base2_1670-01_L-Base

6			
5			
4			
3			
2			
1			
NO	DATE	BY	REVISION

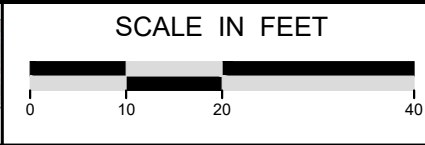

SUBMISSION DATE: 10-14-2021	
DESIGN BY AG	DRAWN BY RK
EOR PROJECT NO. 01670-0001	


EOR Emmons & Olivier
Resources, Inc.
1919 University Ave W
St Paul, MN 55104
w a t e r e c o l o g y T e l e : 6 5 1 . 7 7 0 . 8 4 4 8
c o m m u n i t y w w w . e o r i n c . c o m

--	--


BISCUIT CREEK IWA CITY OF CORALVILLE, JOHNSON COUNTY, IOWA	
STATE PROJECT NO. ---	CITY PROJECT NO. ###

EXISTING CONDITIONS AND REMOVALS PLAN (4) CC-163
SHEET 10 OF 52 SHEETS

Plot Date: 10/14/2021
Drawing name: X:\Client\Iowa LLC\Clients_Privates\01670_Capeadale_Garber_Assoc\0001_Biscuit_Ck_WA09_GIMS\dwg\CD-Drawing-1670-0001.dwg
Xrefs: X:\Base2\283123\ASBUILT_09_21_07\RI\LABELS_POINT\T2_1670-01_P-Base2_1670-01_X-Base2_1670-01_L-Base

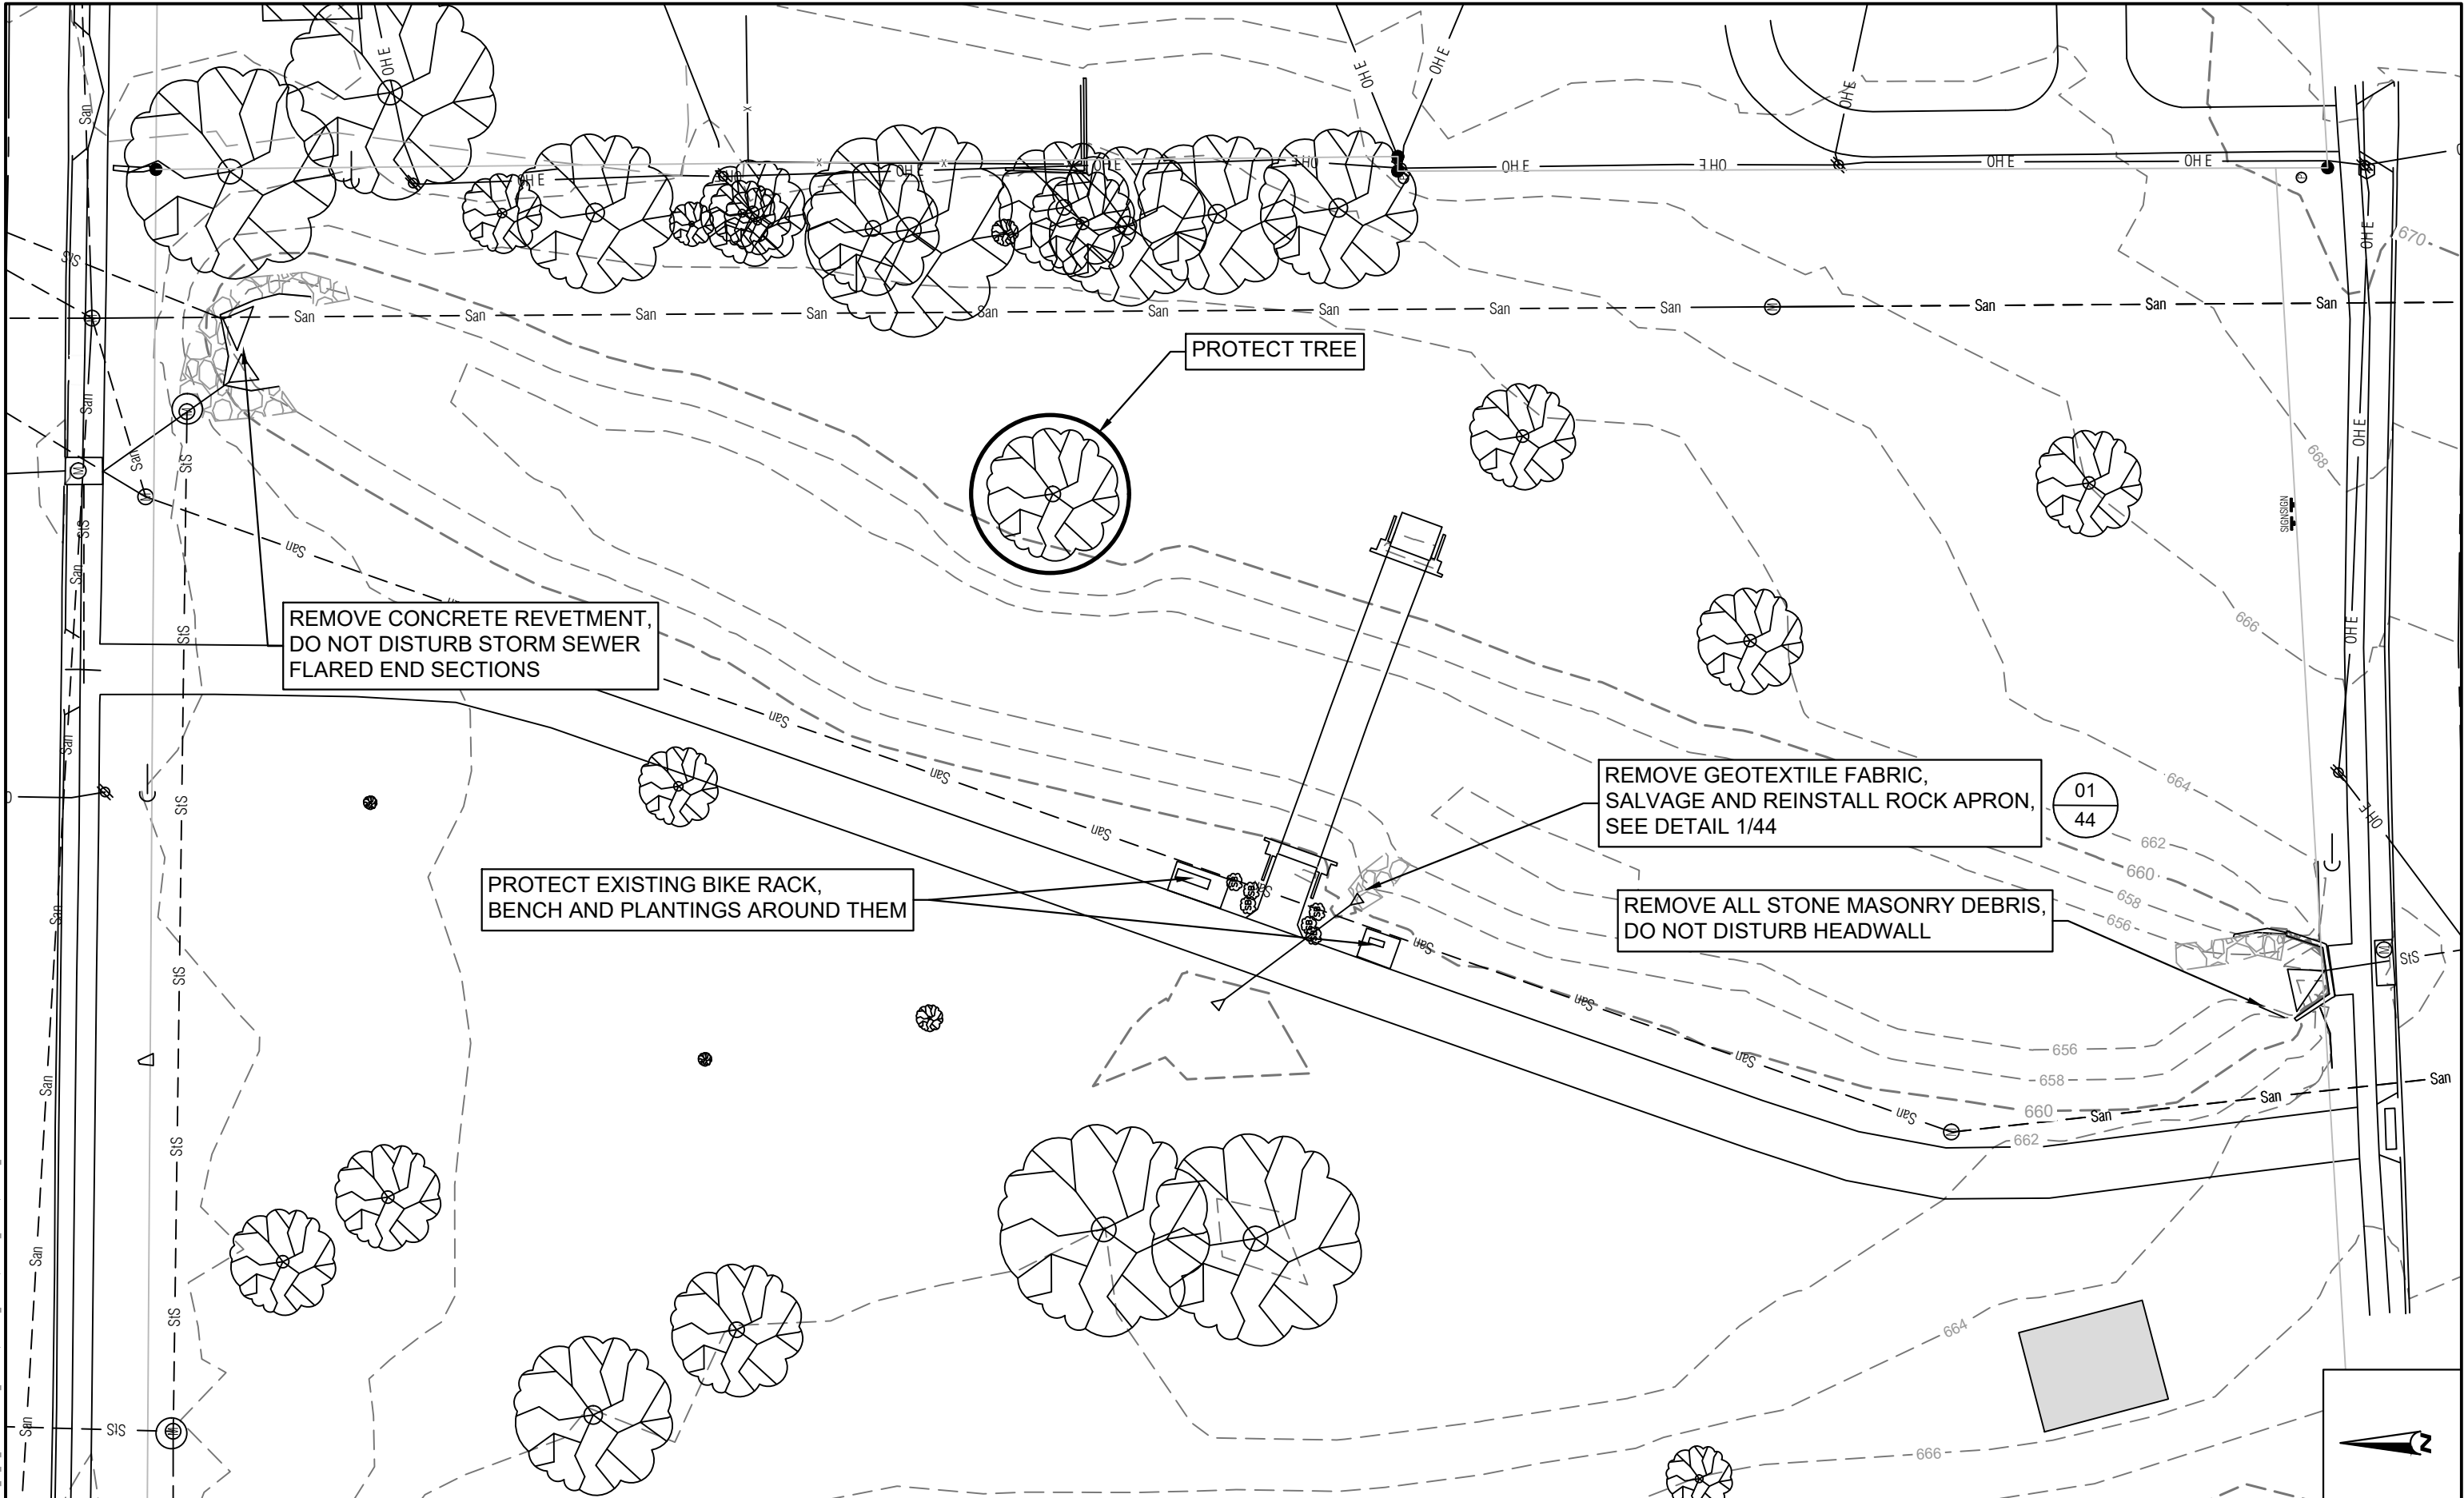

6			
5			
4			
3			
2			
1			
NO	DATE	BY	REVISION

 

SUBMISSION DATE: 10-14-2021	
DESIGN BY AG	DRAWN BY RK
EOR PROJECT NO. 01670-0001	


EOR Emmons & Olivier
Resources, Inc.
1919 University Ave W
St Paul, MN 55104
w a t e r e c o l o g y
c o m m u n i t y

Tele: 651.770.8448
www.eorinc.com

--	--

BISCUIT CREEK IWA CITY OF CORALVILLE, JOHNSON COUNTY, IOWA	
STATE PROJECT NO. ---	CITY PROJECT NO. ###

EXISTING CONDITIONS AND REMOVALS PARK PLAN CC-164
SHEET 11 OF 52 SHEETS

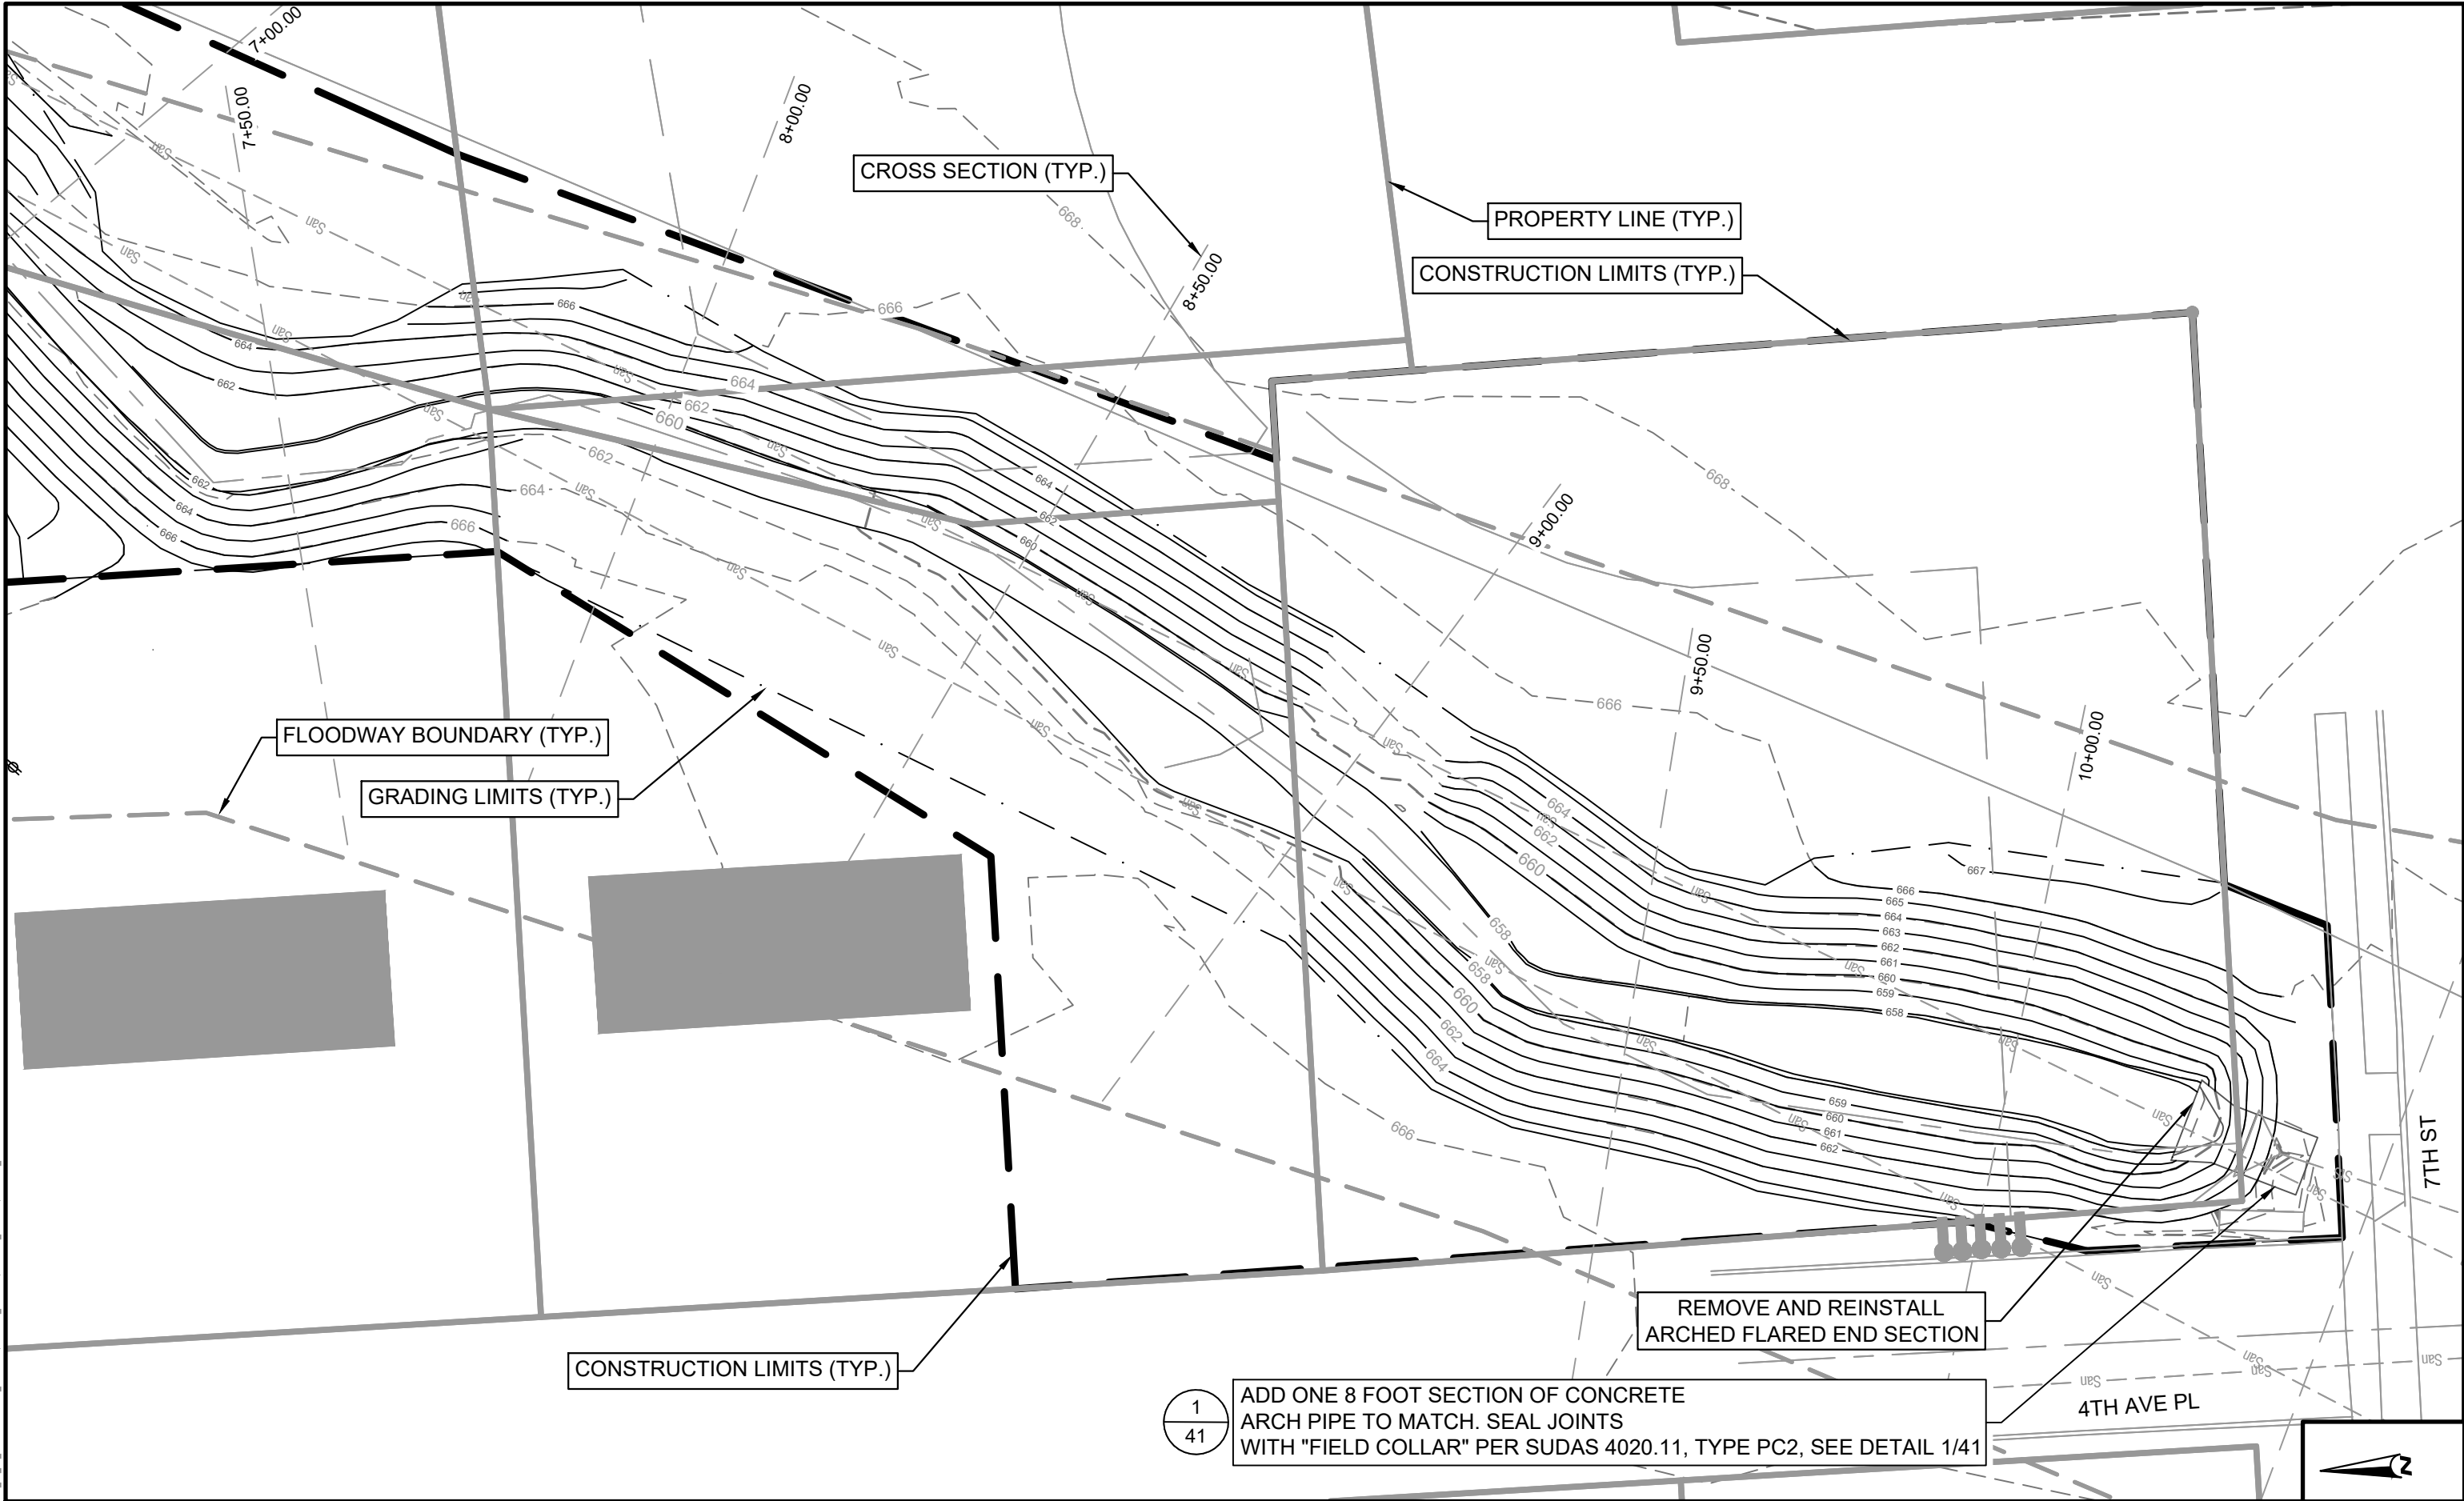

Proj Date: 10/14/2021
Drawing name: X:\Client\ EOR Iowa LLC\Clients Private\01670 Capasaddle_Garber_Assoc\0001 Basecut_Ck_WA\09 GIS\SW\dwg\CD-Drawing-1670-0001.dwg
Xrefs: X:\Base2\283123\ASBUILT_09_21_07\RI\LABELS_POINT\1670_01_P-Base2_1670-01_X-Base2_1670-01_L-Base


6			
5			
4			
3			
2			
1			
NO	DATE	BY	REVISION



Know what's below.
Call before you dig.



1-800-292-8989

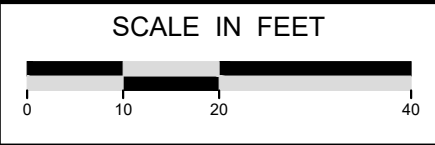

SUBMISSION DATE: 10-14-2021	
DESIGN BY AG	DRAWN BY RK
EOR PROJECT NO. 01670-0001	




**Emmons & Olivier
Resources, Inc.**
1919 University Ave W
St Paul, MN 55104
ecology Tele: 651.770.8448
community www.eorinc.com

--


BISCUIT CREEK IWA CITY OF CORALVILLE, JOHNSON COUNTY, IOWA	
STATE PROJECT NO. ---	CITY PROJECT NO. ###

GRADING PLAN (1) CC-162
SHEET 13 OF 52 SHEETS

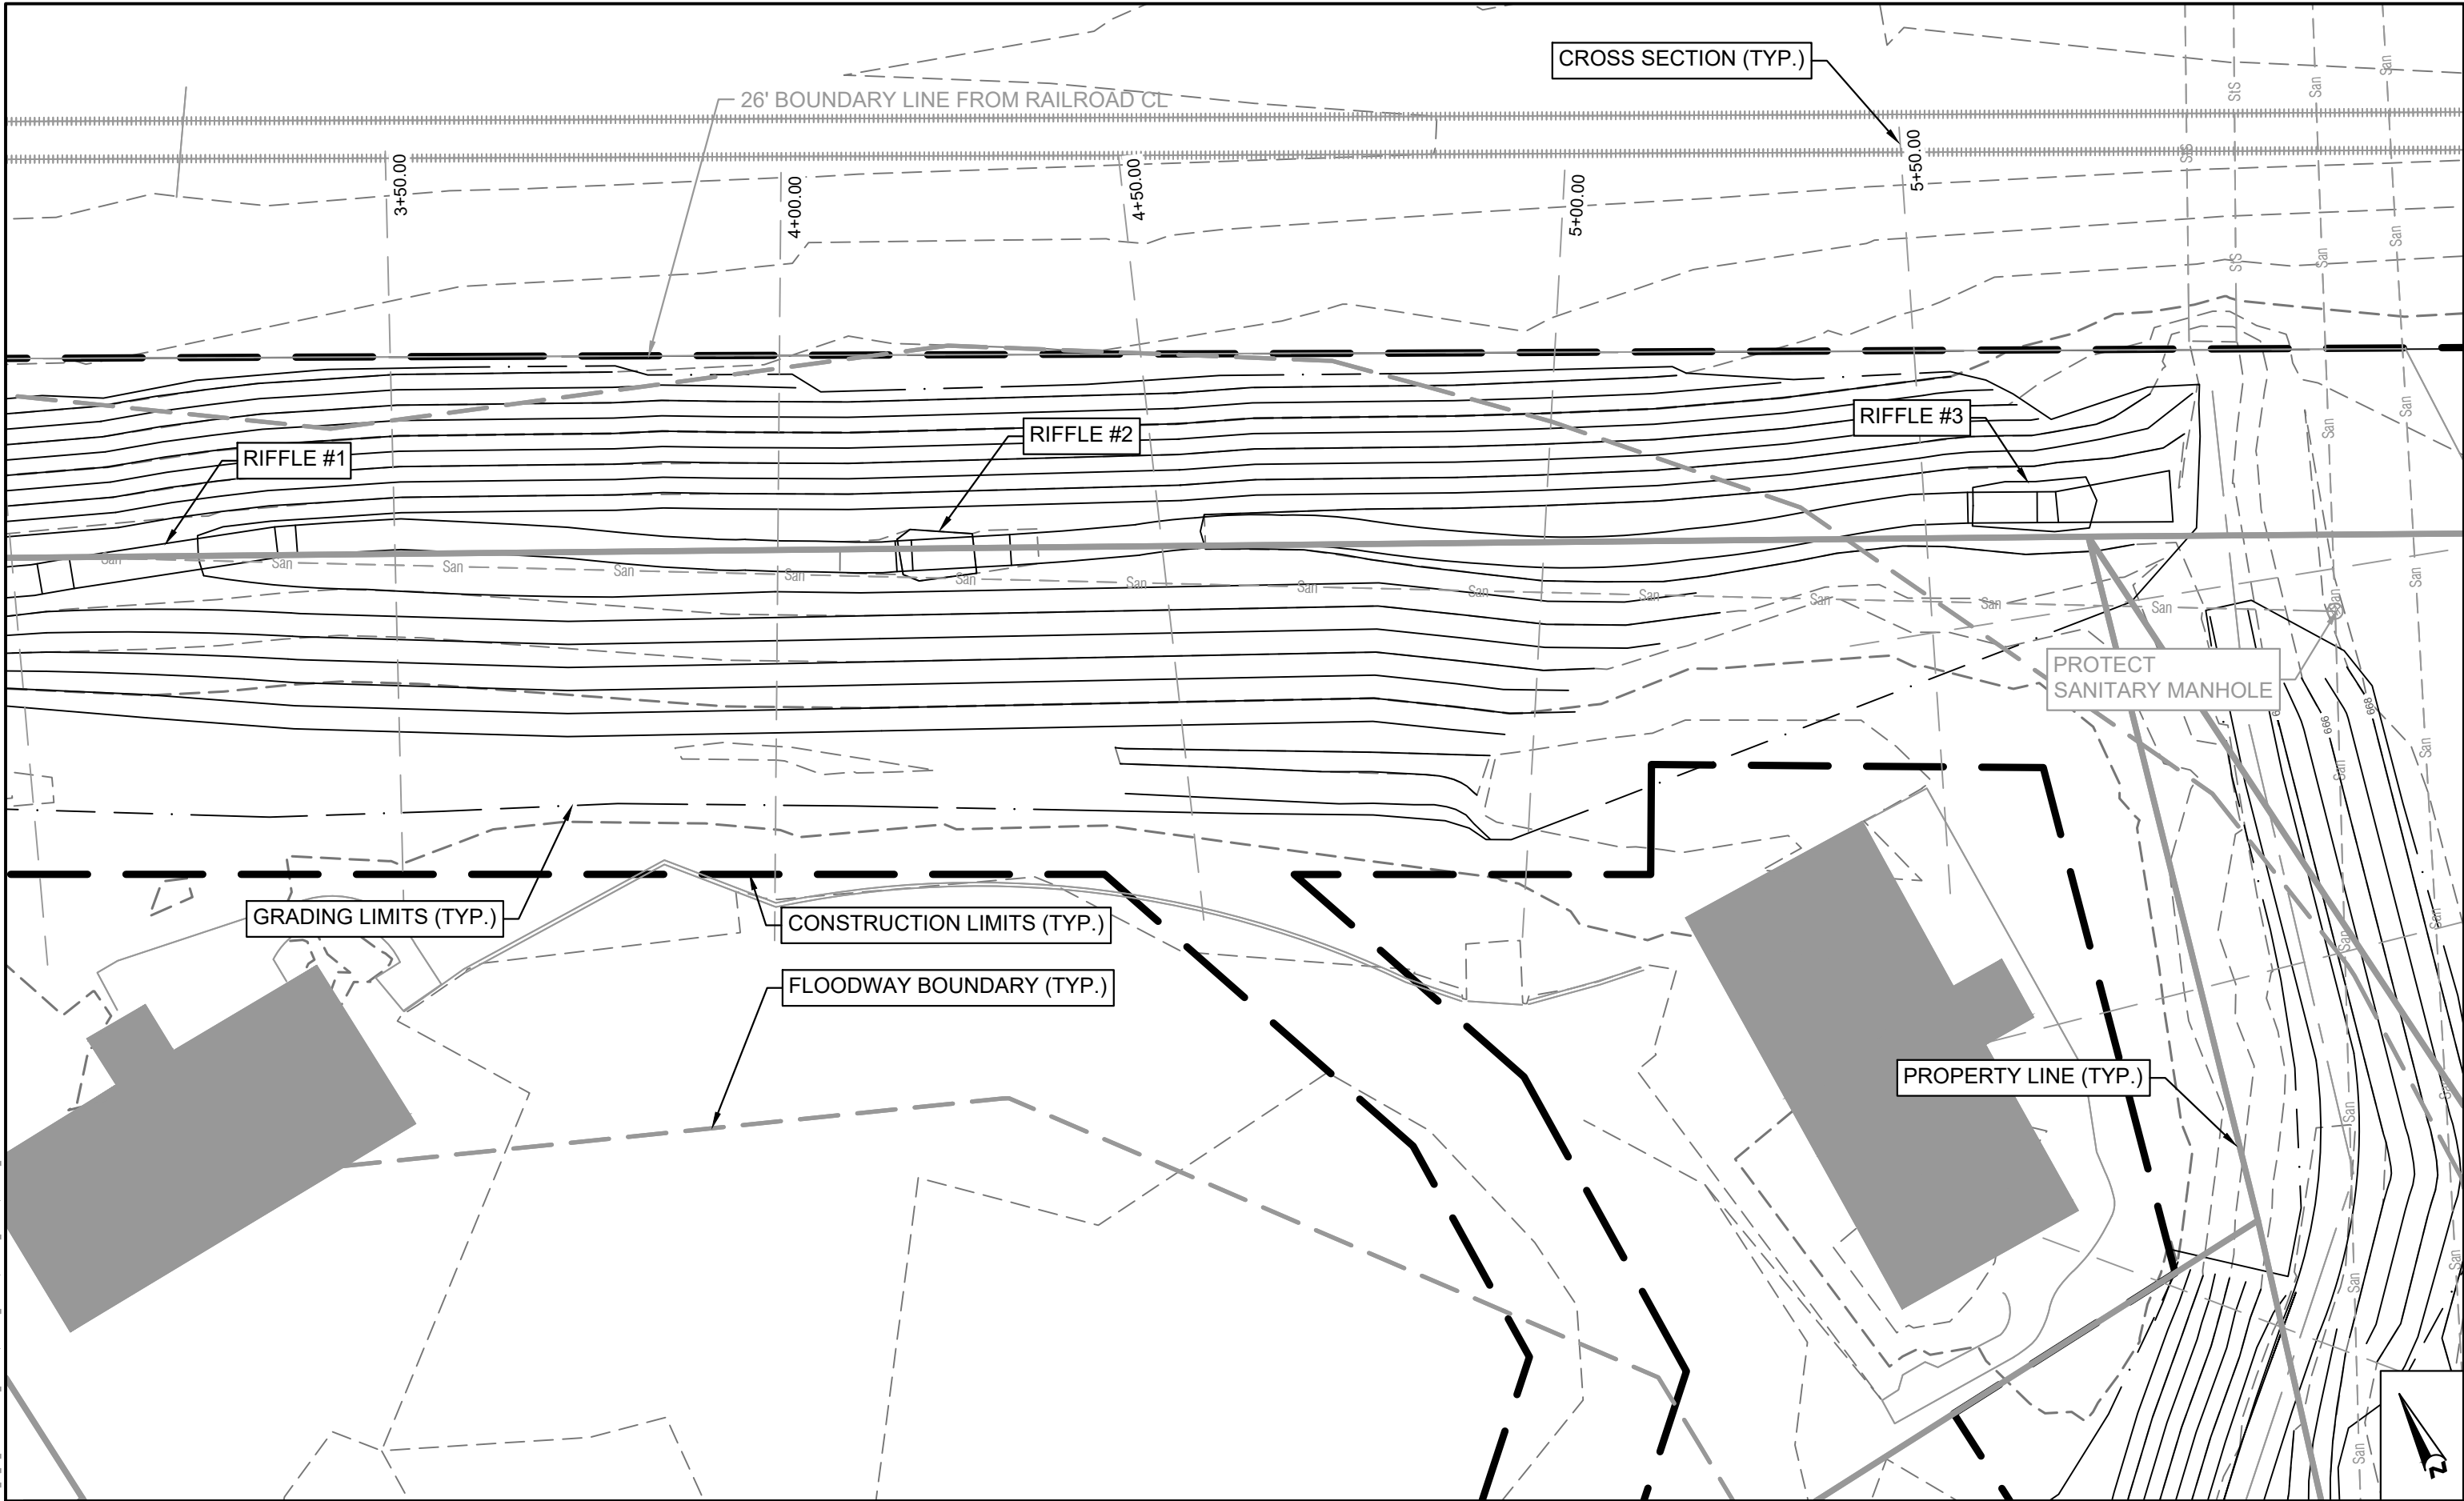

Plot Date: 10/14/2021
Drawing name: X:\Client_EOR_Iowa_LLC\Clients_Private\01670_Capeville_Garber_Assoc\0001_Biscuit_Ck_WA09_GIMS\dwg\CD-Drawing-1670-0001.dwg
Xrefs: X-Base2, 283123ASBUILT_09_21_07_RIM\LABELS_POINT\2, 1670-01_P-Base2, 1670-01_X-Base2, 1670-01_L-Base

6			
5			
4			
3			
2			
1			
NO	DATE	BY	REVISION

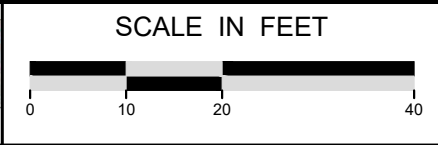

SUBMISSION DATE: 10-14-2021	
DESIGN BY AG	DRAWN BY RK
EOR PROJECT NO. 01670-0001	

**Emmons & Olivier
Resources, Inc.**

1919 University Ave W
St Paul, MN 55104
w a t e r e c o l o g y
c o m m u n i t y

Tele: 651.770.8448
www.eorinc.com




BISCUIT CREEK IWA
CITY OF CORALVILLE, JOHNSON
COUNTY, IOWA

STATE PROJECT NO. --- | CITY PROJECT NO. ###


GRADING PLAN (3) CC-163

SHEET 15 OF 52 SHEETS

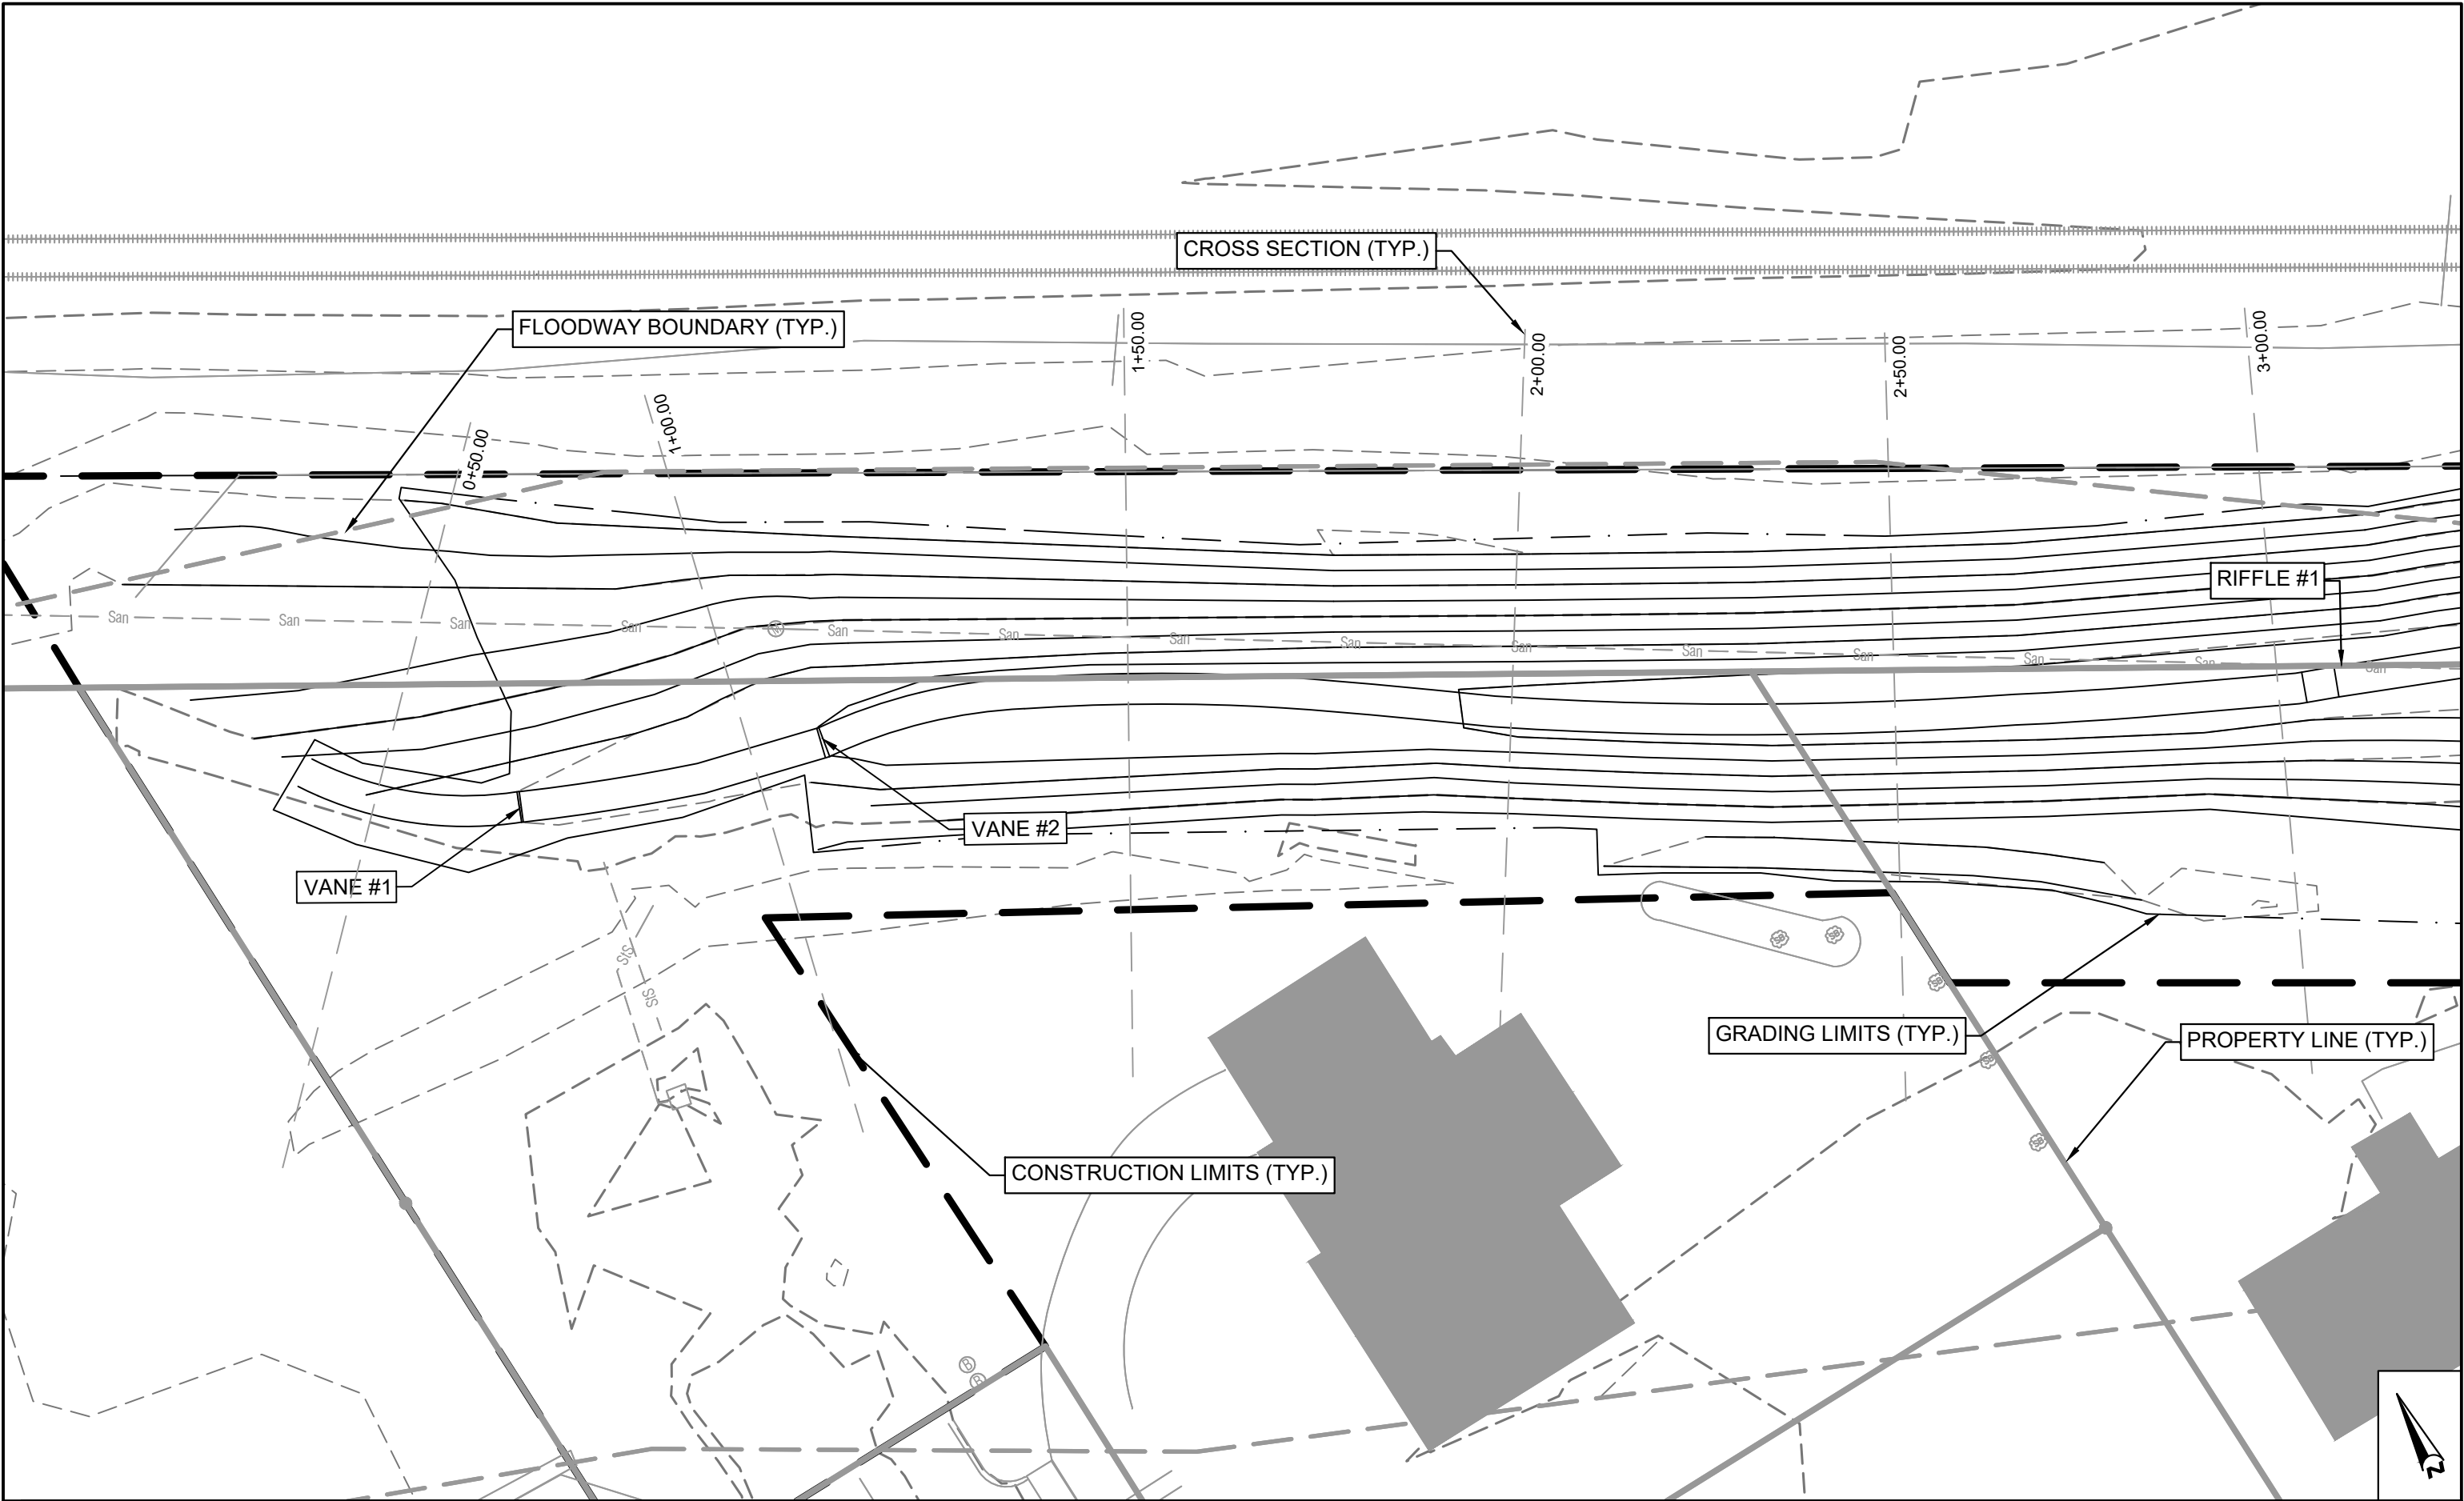

Pld Date: 10/14/2021
Drawing name: X:\Client_EOR_Iowa_LLC\Clients_Private\01670_Capeville_Garber_Assoc\0001_Biscuit_Ck_WA09_GIMS\dwg\CD-Drawing-1670-0001.dwg
Xrefs: X-Base2, 283123ASBUILT_09_21_07 RIM LABELS POINTS, 1670-01_P-Base2, 1670-01_X-Base2, 1670-01_L-Base

6			
5			
4			
3			
2			
1			
NO	DATE	BY	REVISION

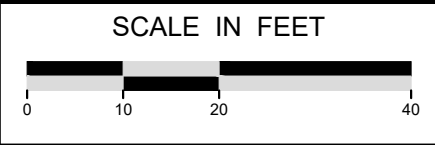

SUBMISSION DATE:	10-14-2021
DESIGN BY	AG
DRAWN BY	RK
EOR PROJECT NO.	01670-0001

**Emmons & Olivier
Resources, Inc.**
1919 University Ave W
St Paul, MN 55104
w a t e r e c o l o g y c o m m u n i t y
Tel: 651.770.8448
www.eorinc.com




BISCUIT CREEK IWA
CITY OF CORALVILLE, JOHNSON
COUNTY, IOWA

STATE PROJECT NO. --- | CITY PROJECT NO. ###

GRADING PLAN (4)

SHEET 16 OF 52 SHEETS

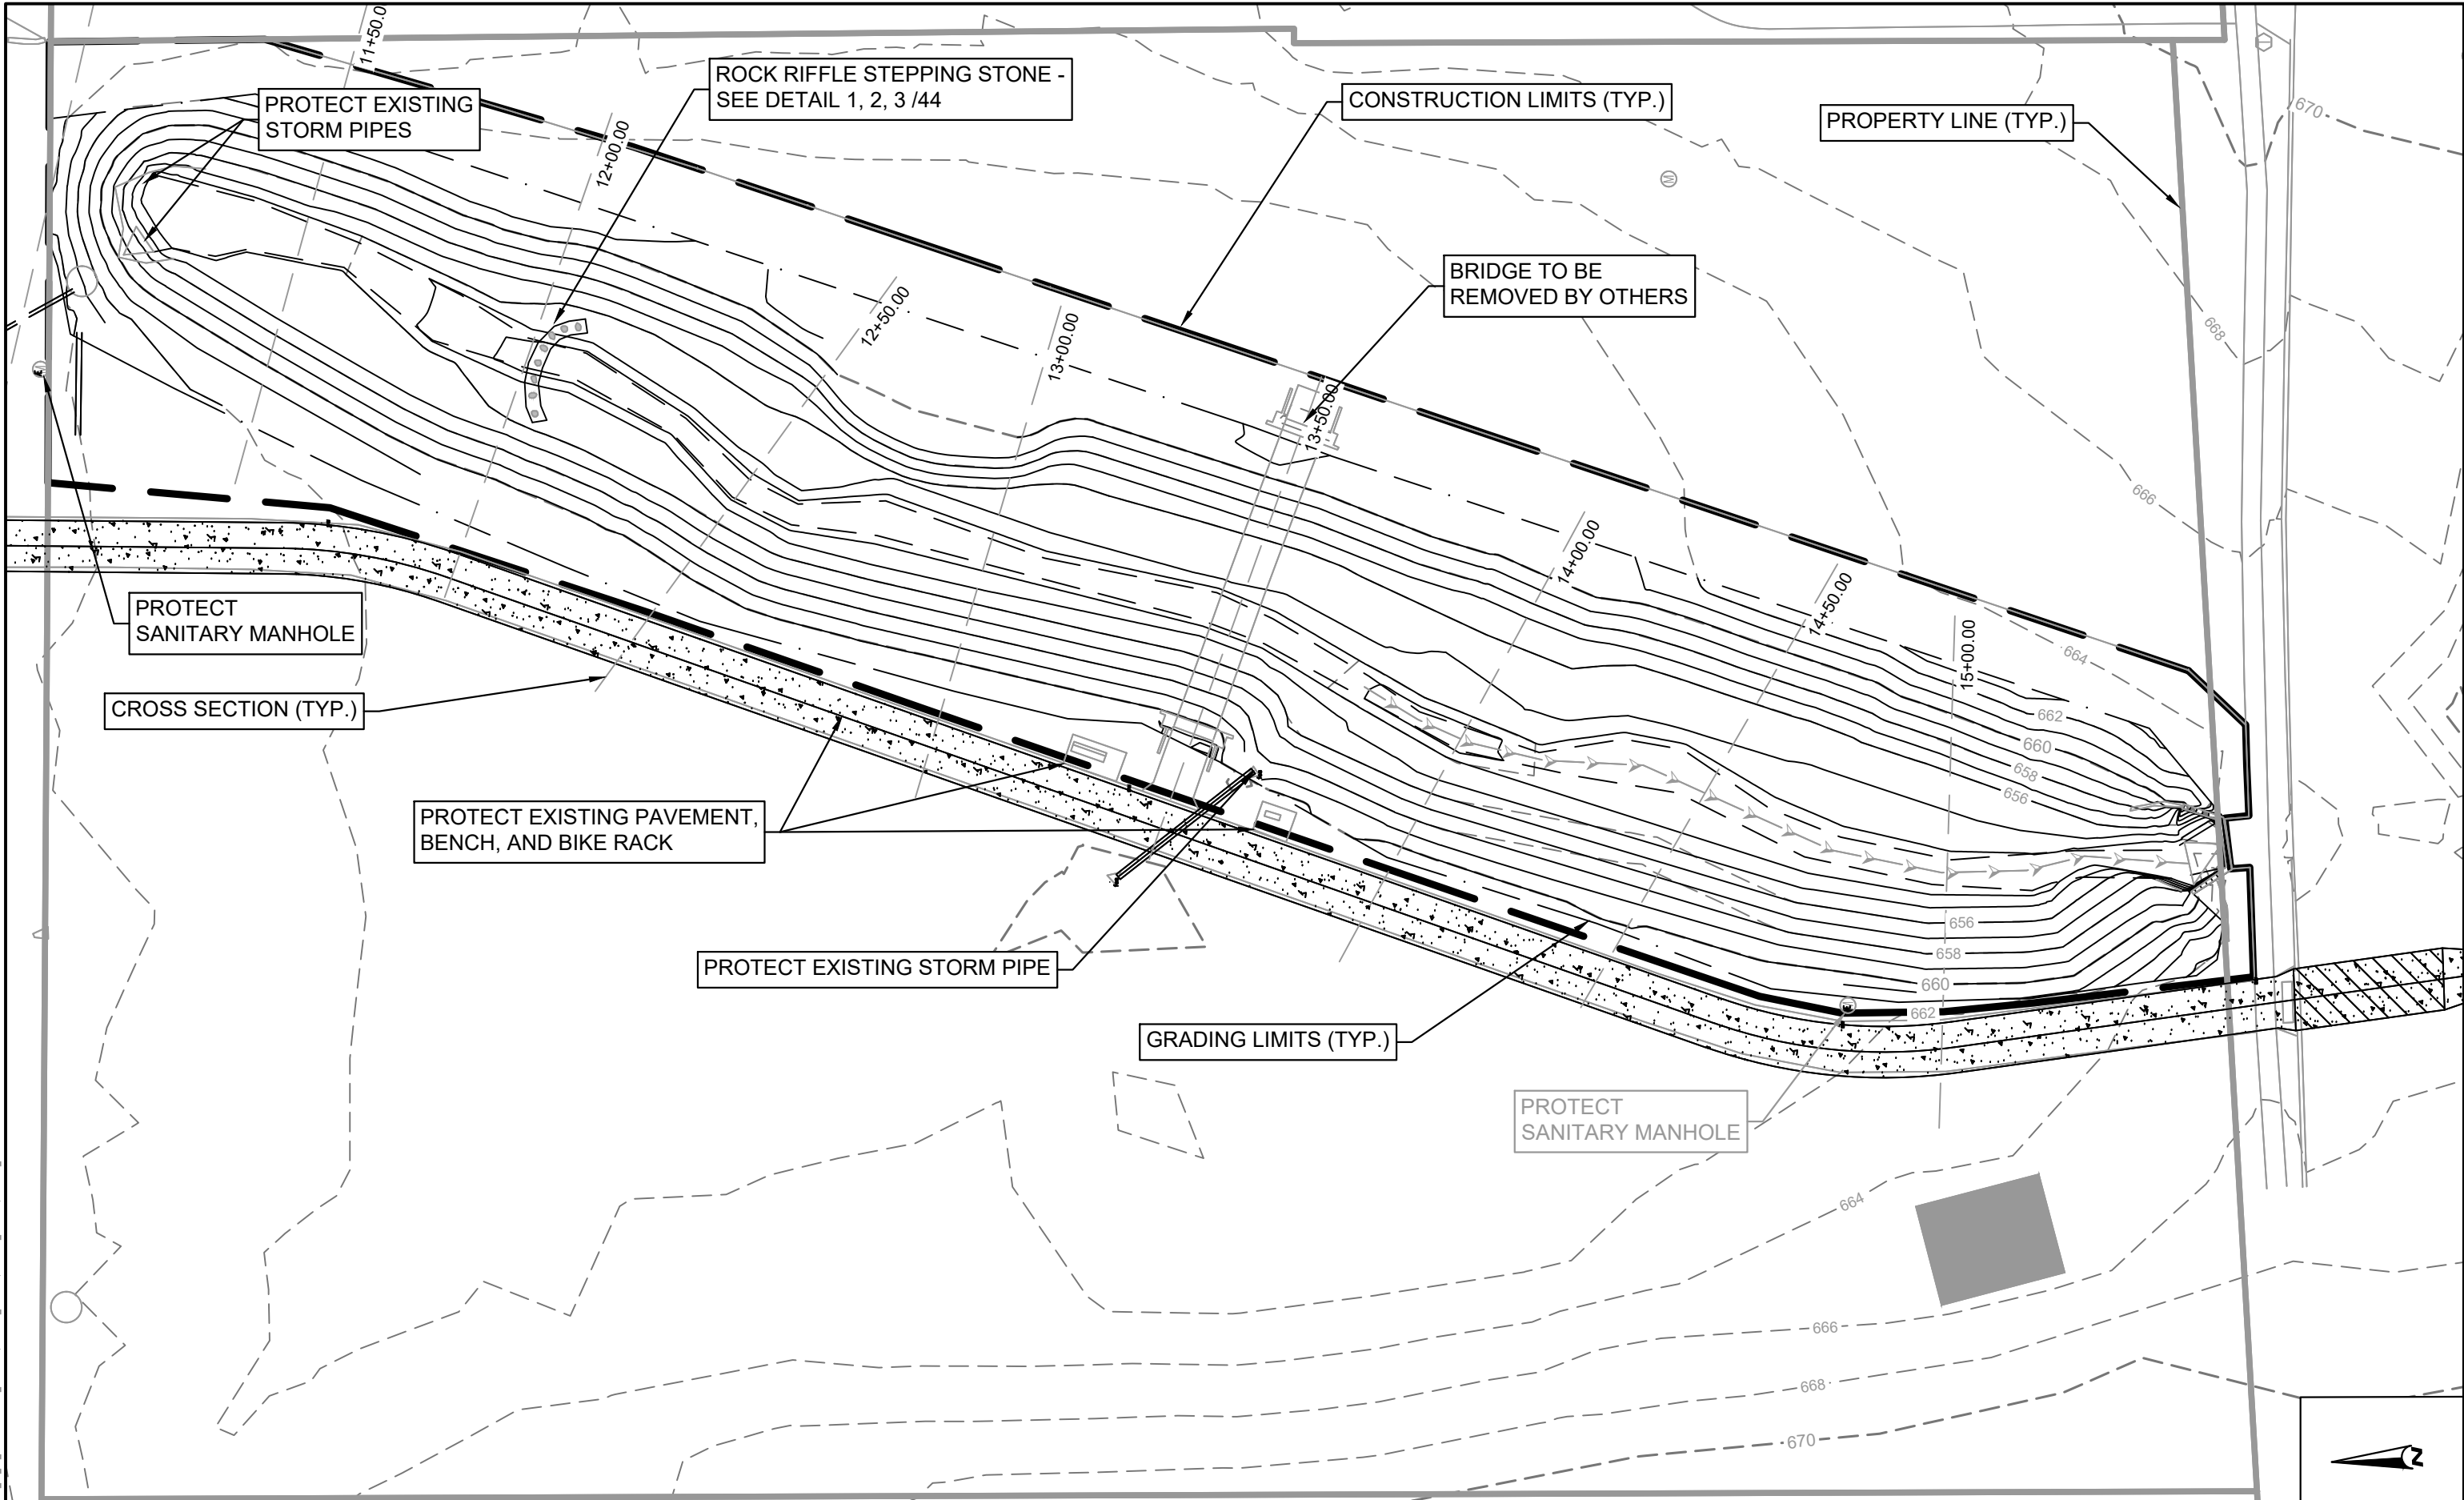

Plot Date: 10/14/2021
Drawing name: X:\Client_EOR_Iowa_LLC\Clients_Private\01670_Capacities_Garber_Assoc\0001_Biscuit_Ck_WA09_GIMS\dwg\CD-Drawing-1670-001.dwg
Xrefs: X-Base2, 283123ASBUILT_09_21_07_RIM\LABELS_POINT\2, 1670-01_P-Base2, 1670-01_X-Base2, 1670-01_L-Base

6			
5			
4			
3			
2			
1			
NO	DATE	BY	REVISION





SUBMISSION DATE:	10-14-2021
DESIGN BY	AG
DRAWN BY	RK
EOR PROJECT NO.	01670-0001

EOR Emmons & Olivier Resources, Inc.
1919 University Ave W
St Paul, MN 55104
water ecology community
Tel: 651.770.8448
www.eorinc.com

--	--


BISCUIT CREEK IWA CITY OF CORALVILLE, JOHNSON COUNTY, IOWA	
STATE PROJECT NO. ---	CITY PROJECT NO. ###

GRADING PLAN (5) CC-164
SHEET 17 OF 52 SHEETS

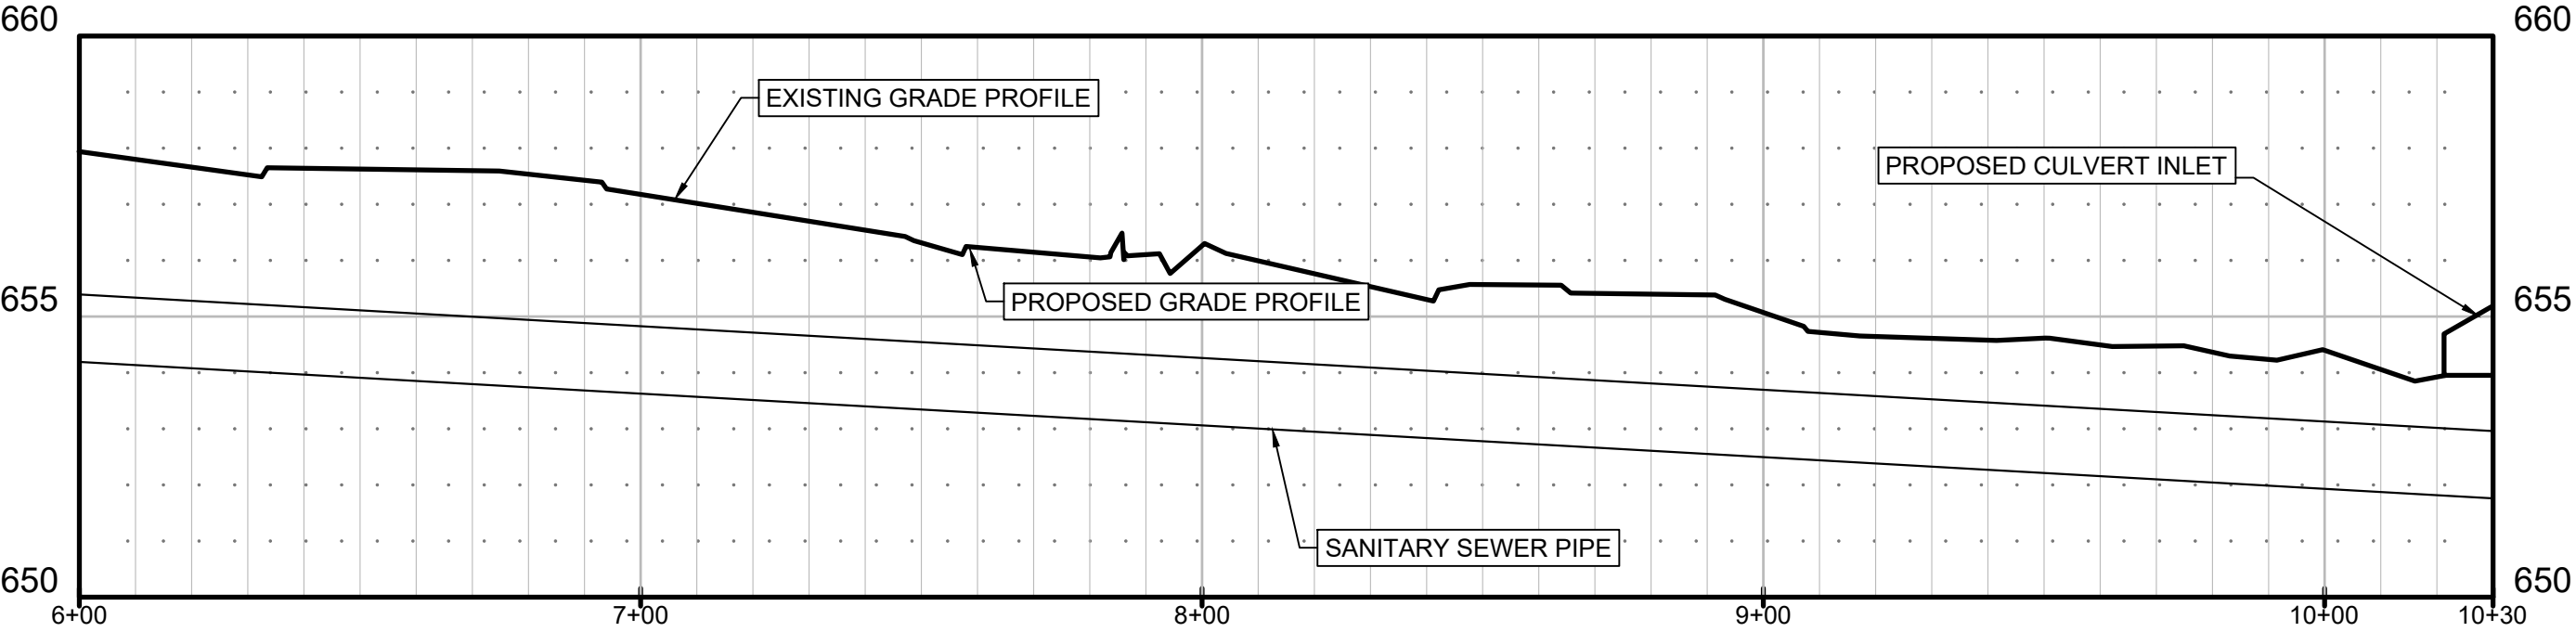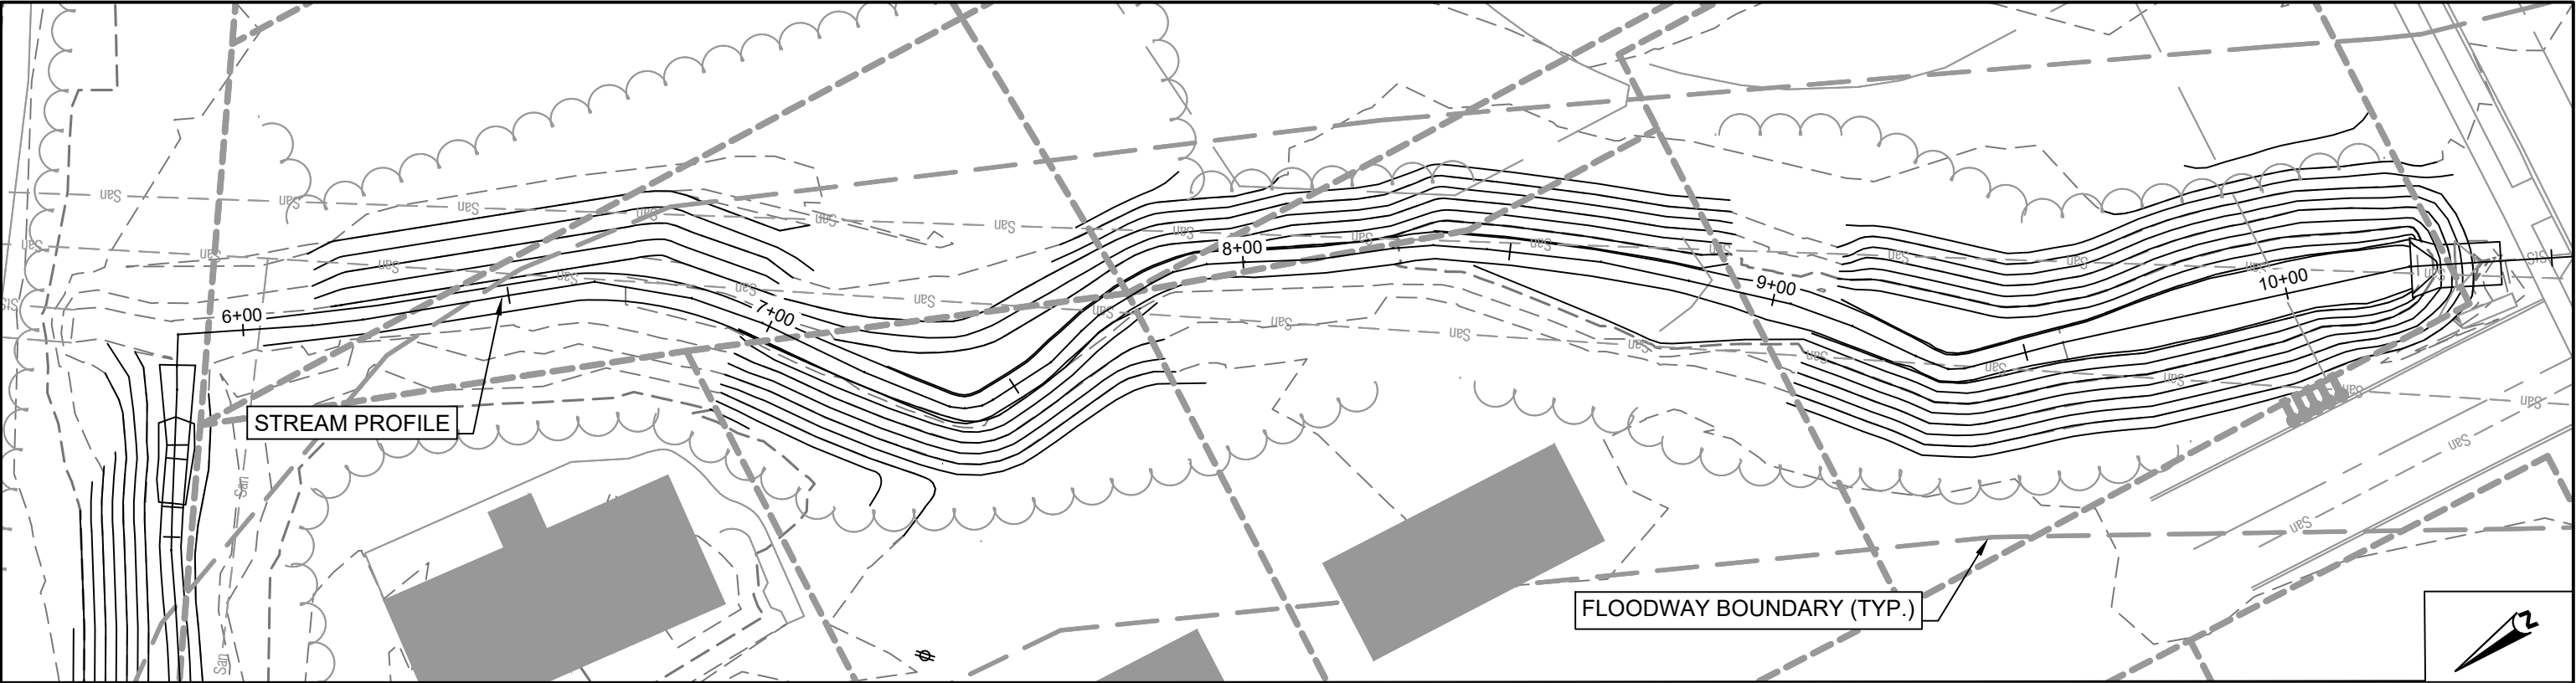

Proj Date: 10/14/2021
Drawing name: X:\Client_EOR_Iowa_LLC\Clients_Private\01670_Capeville_Garber_Assoc\0001_Biscuit_Ck_WA09_GIMS\dwg\CD-Drawing-1670-0001.dwg
Xrefs: X-Base2, 283123ASBUILT_09_21_07_RIM\LABELS_PONTISZ_1670_01_P-Base2, 1670-01_X-Base2, 1670-01_L-Base

6			
5			
4			
3			
2			
1			
NO	DATE	BY	REVISION

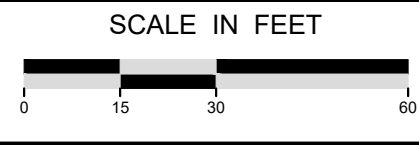



SUBMISSION DATE: 10-14-2021	
DESIGN BY AG	DRAWN BY RK
EOR PROJECT NO. 01670-0001	

EOR Emmons & Olivier Resources, Inc.
water ecology community
1919 University Ave W
St Paul, MN 55104
Tel: 651.770.8448
www.eorinc.com

--

BISCUIT CREEK IWA CITY OF CORALVILLE, JOHNSON COUNTY, IOWA	
STATE PROJECT NO. ---	CITY PROJECT NO. ###

PLAN AND PROFILE (MAIN REACH) CC-162
SHEET 19 OF 52 SHEETS

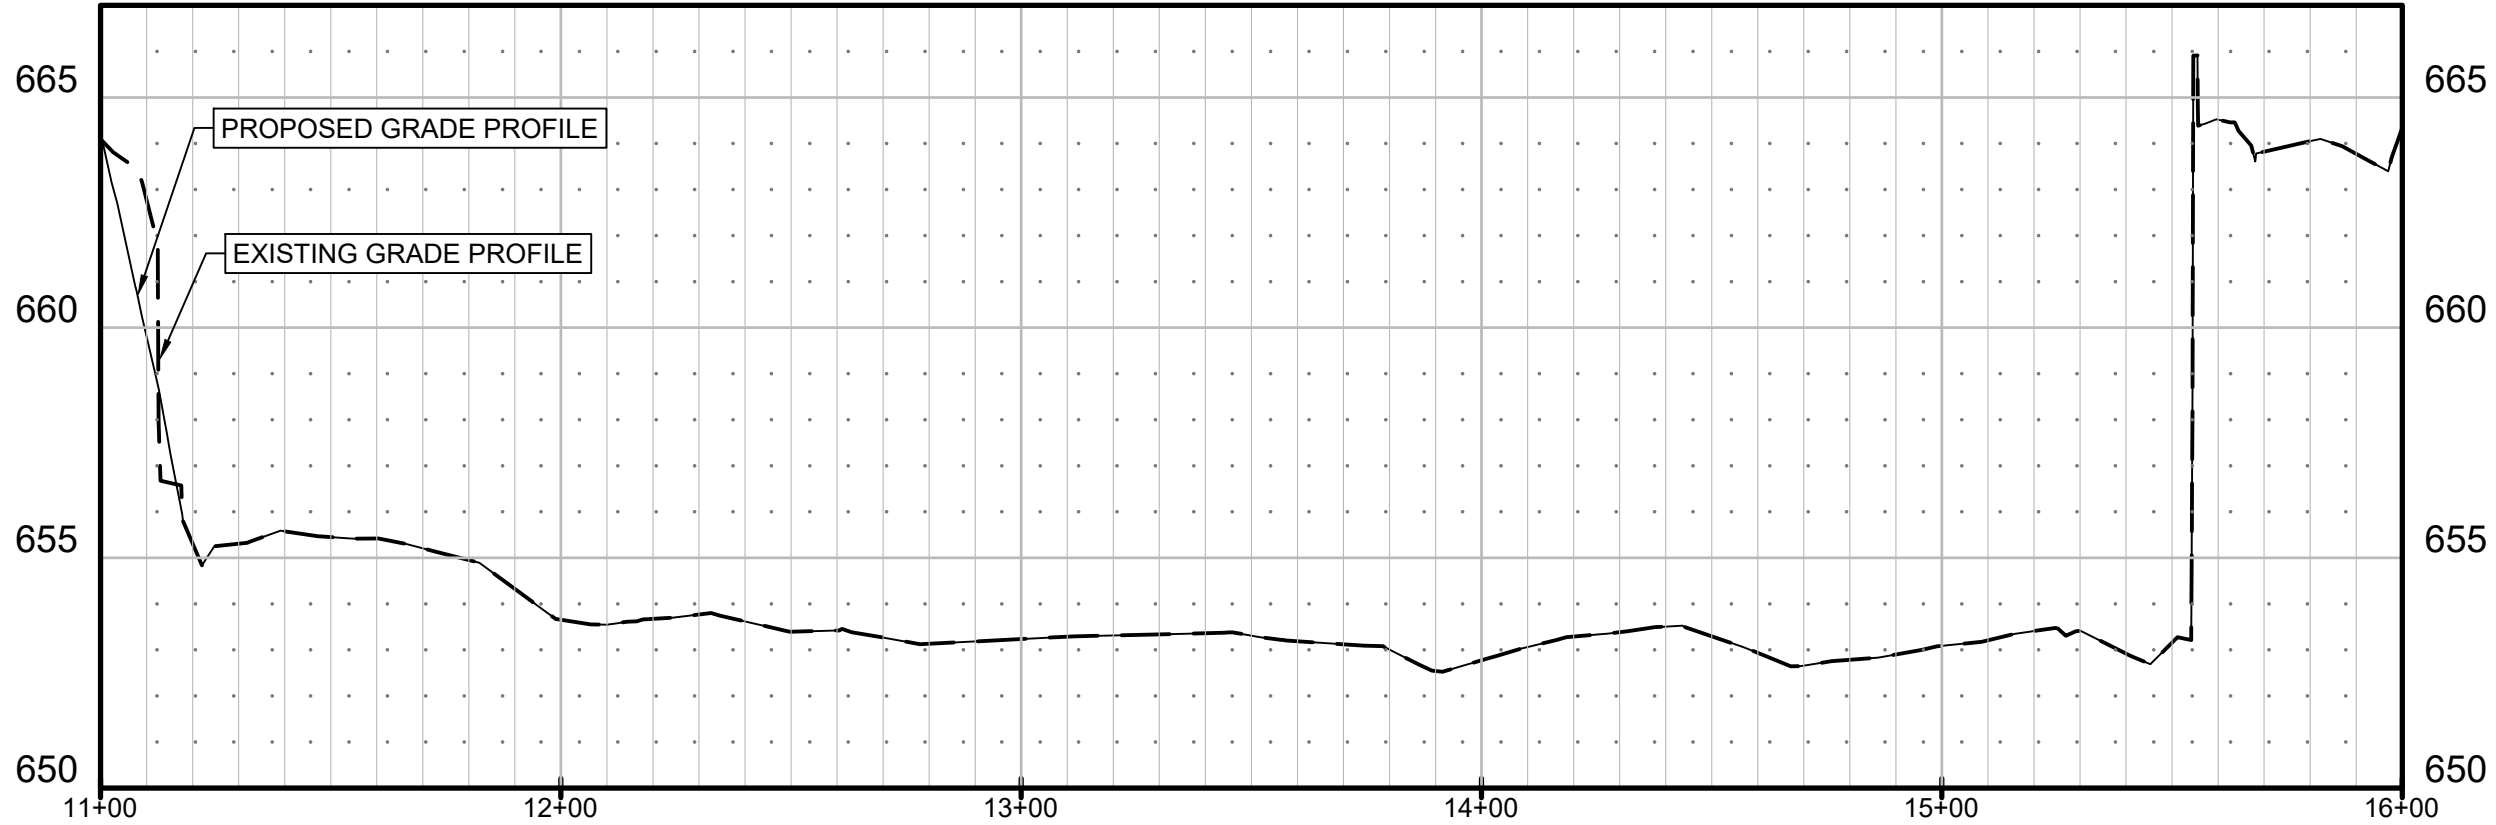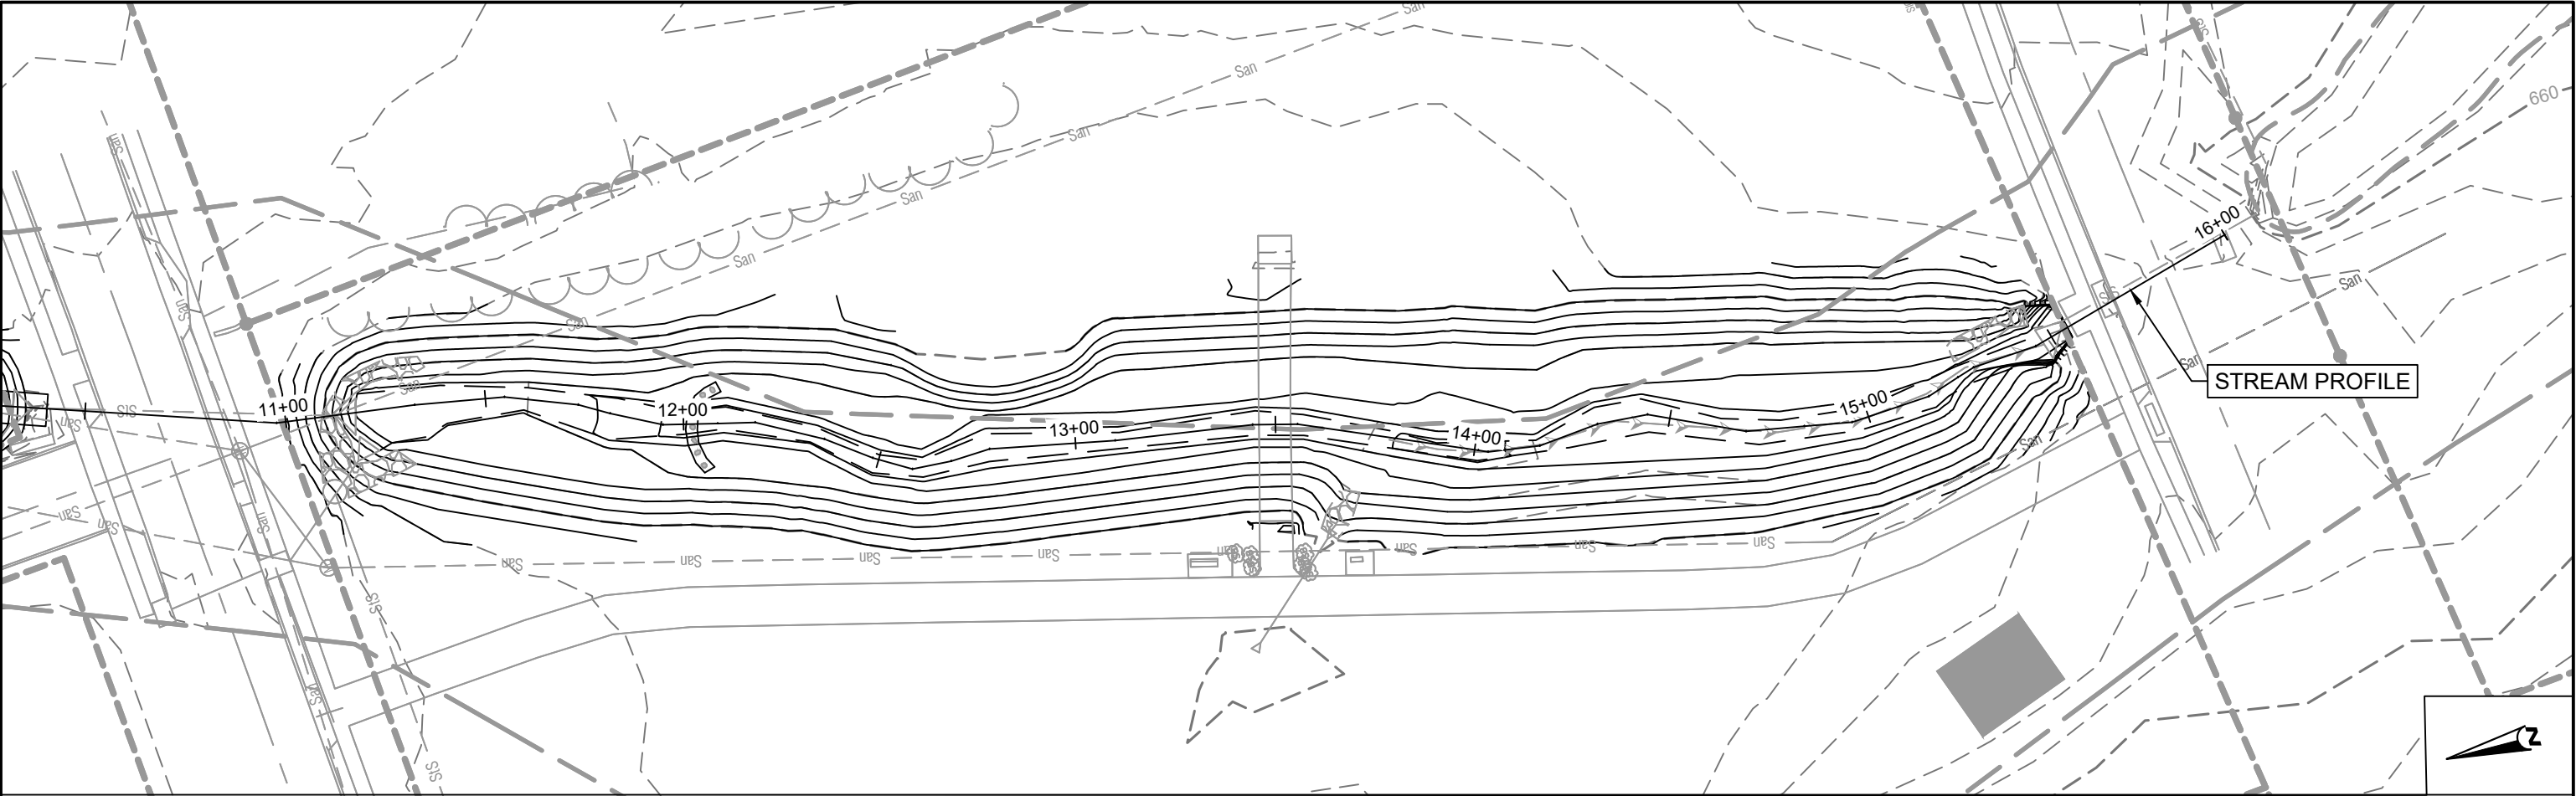

Plot Date: 10/14/2021
Drawing name: X:\Client_EOR_Iowa_LLC\Clients_Private\01670_Capeville_Garber_Assoc\0001_Biscuit_Ck_WA09_GIMS\dwg\CD-Drawing-1670-001.dwg
Xrefs: X-Base2, 283123ASBUILT_09_21_07_RIM\LABELS_POINT\2_07_01_P-Base2, 1670-01_X-Base2, 1670-01_L-Base

6			
5			
4			
3			
2			
1			
NO	DATE	BY	REVISION



Know what's below.
Call before you dig.



1-800-292-8989

SCALE IN FEET



SUBMISSION DATE: 10-14-2021	
DESIGN BY AG	DRAWN BY RK
EOR PROJECT NO. 01670-0001	



**Emmons & Olivier
Resources, Inc.**
w a t e r
e c o l o g y
c o m m u n i t y


1919 University Ave W
St Paul, MN 55104
Tele: 651.770.8448
www.eorinc.com

--


BISCUIT CREEK IWA
CITY OF CORALVILLE, JOHNSON
COUNTY, IOWA

STATE PROJECT NO. ---CITY PROJECT NO. ###

PLAN AND PROFILE (CENTRAL PARK) CC-164
SHEET 20 OF 52 SHEETS

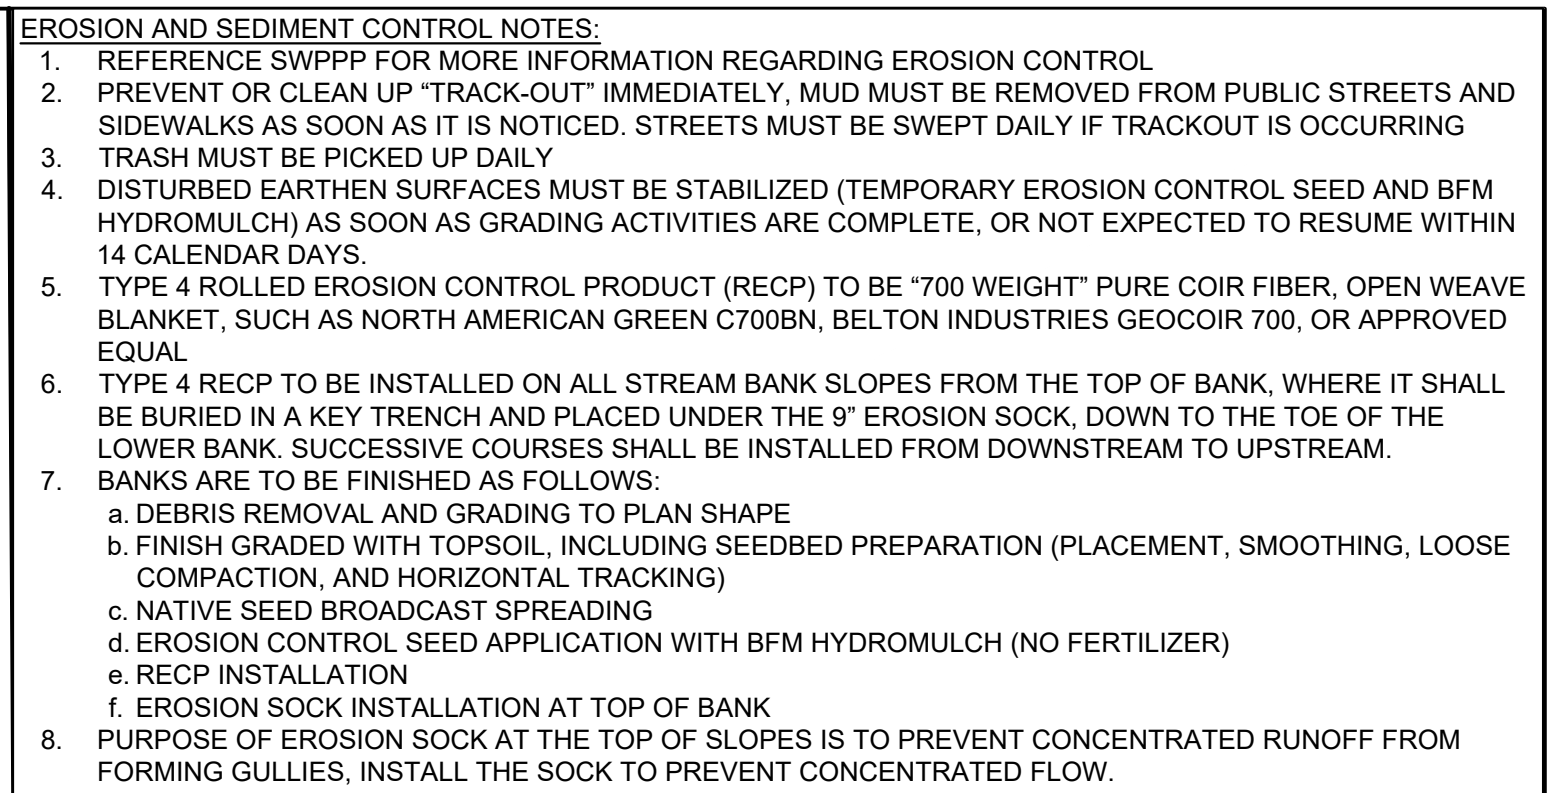

6			
5			
4			
3			
2			
1			
NO	DATE	BY	REVISION

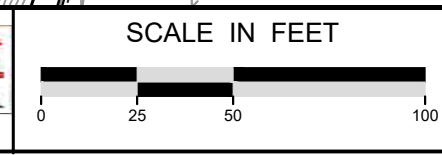

SUBMISSION DATE: 10-14-2021	
DESIGN BY AG	DRAWN BY RK
EOR PROJECT NO. 01670-0001	



Topic	

BISCUIT CREEK IWA

CITY OF CORALVILLE, JOHNSON COUNTY, IOWA

EROSION AND SEDIMENT CONTROL KEY
PLAN CC-162 TO CC-164

SHEET 21 OF 52 SHEETS

- 1.
- 2.

STABILIZED CONSTRUCTION EXIT

STOCKPILE LOCATION

CONCRETE WASHOUT

CLASS D RIP RAP
60 TONS AT 18" THICK

CONSTRUCTION FENCE:

6			
5			
4			
3			
2			
1			
NO	DATE	BY	REVISION




EOR PROJECT NO.
01670-0001



**Emmons & Olivier
Resources, Inc.**
1919 University Ave W
St Paul, MN 55104
Tele: 651.770.8448
www.eorinc.com

STATE PROJECT NO. ---	CITY PROJECT NO. ###
-----------------------	----------------------

SHEET 22 OF 52 SHEETS

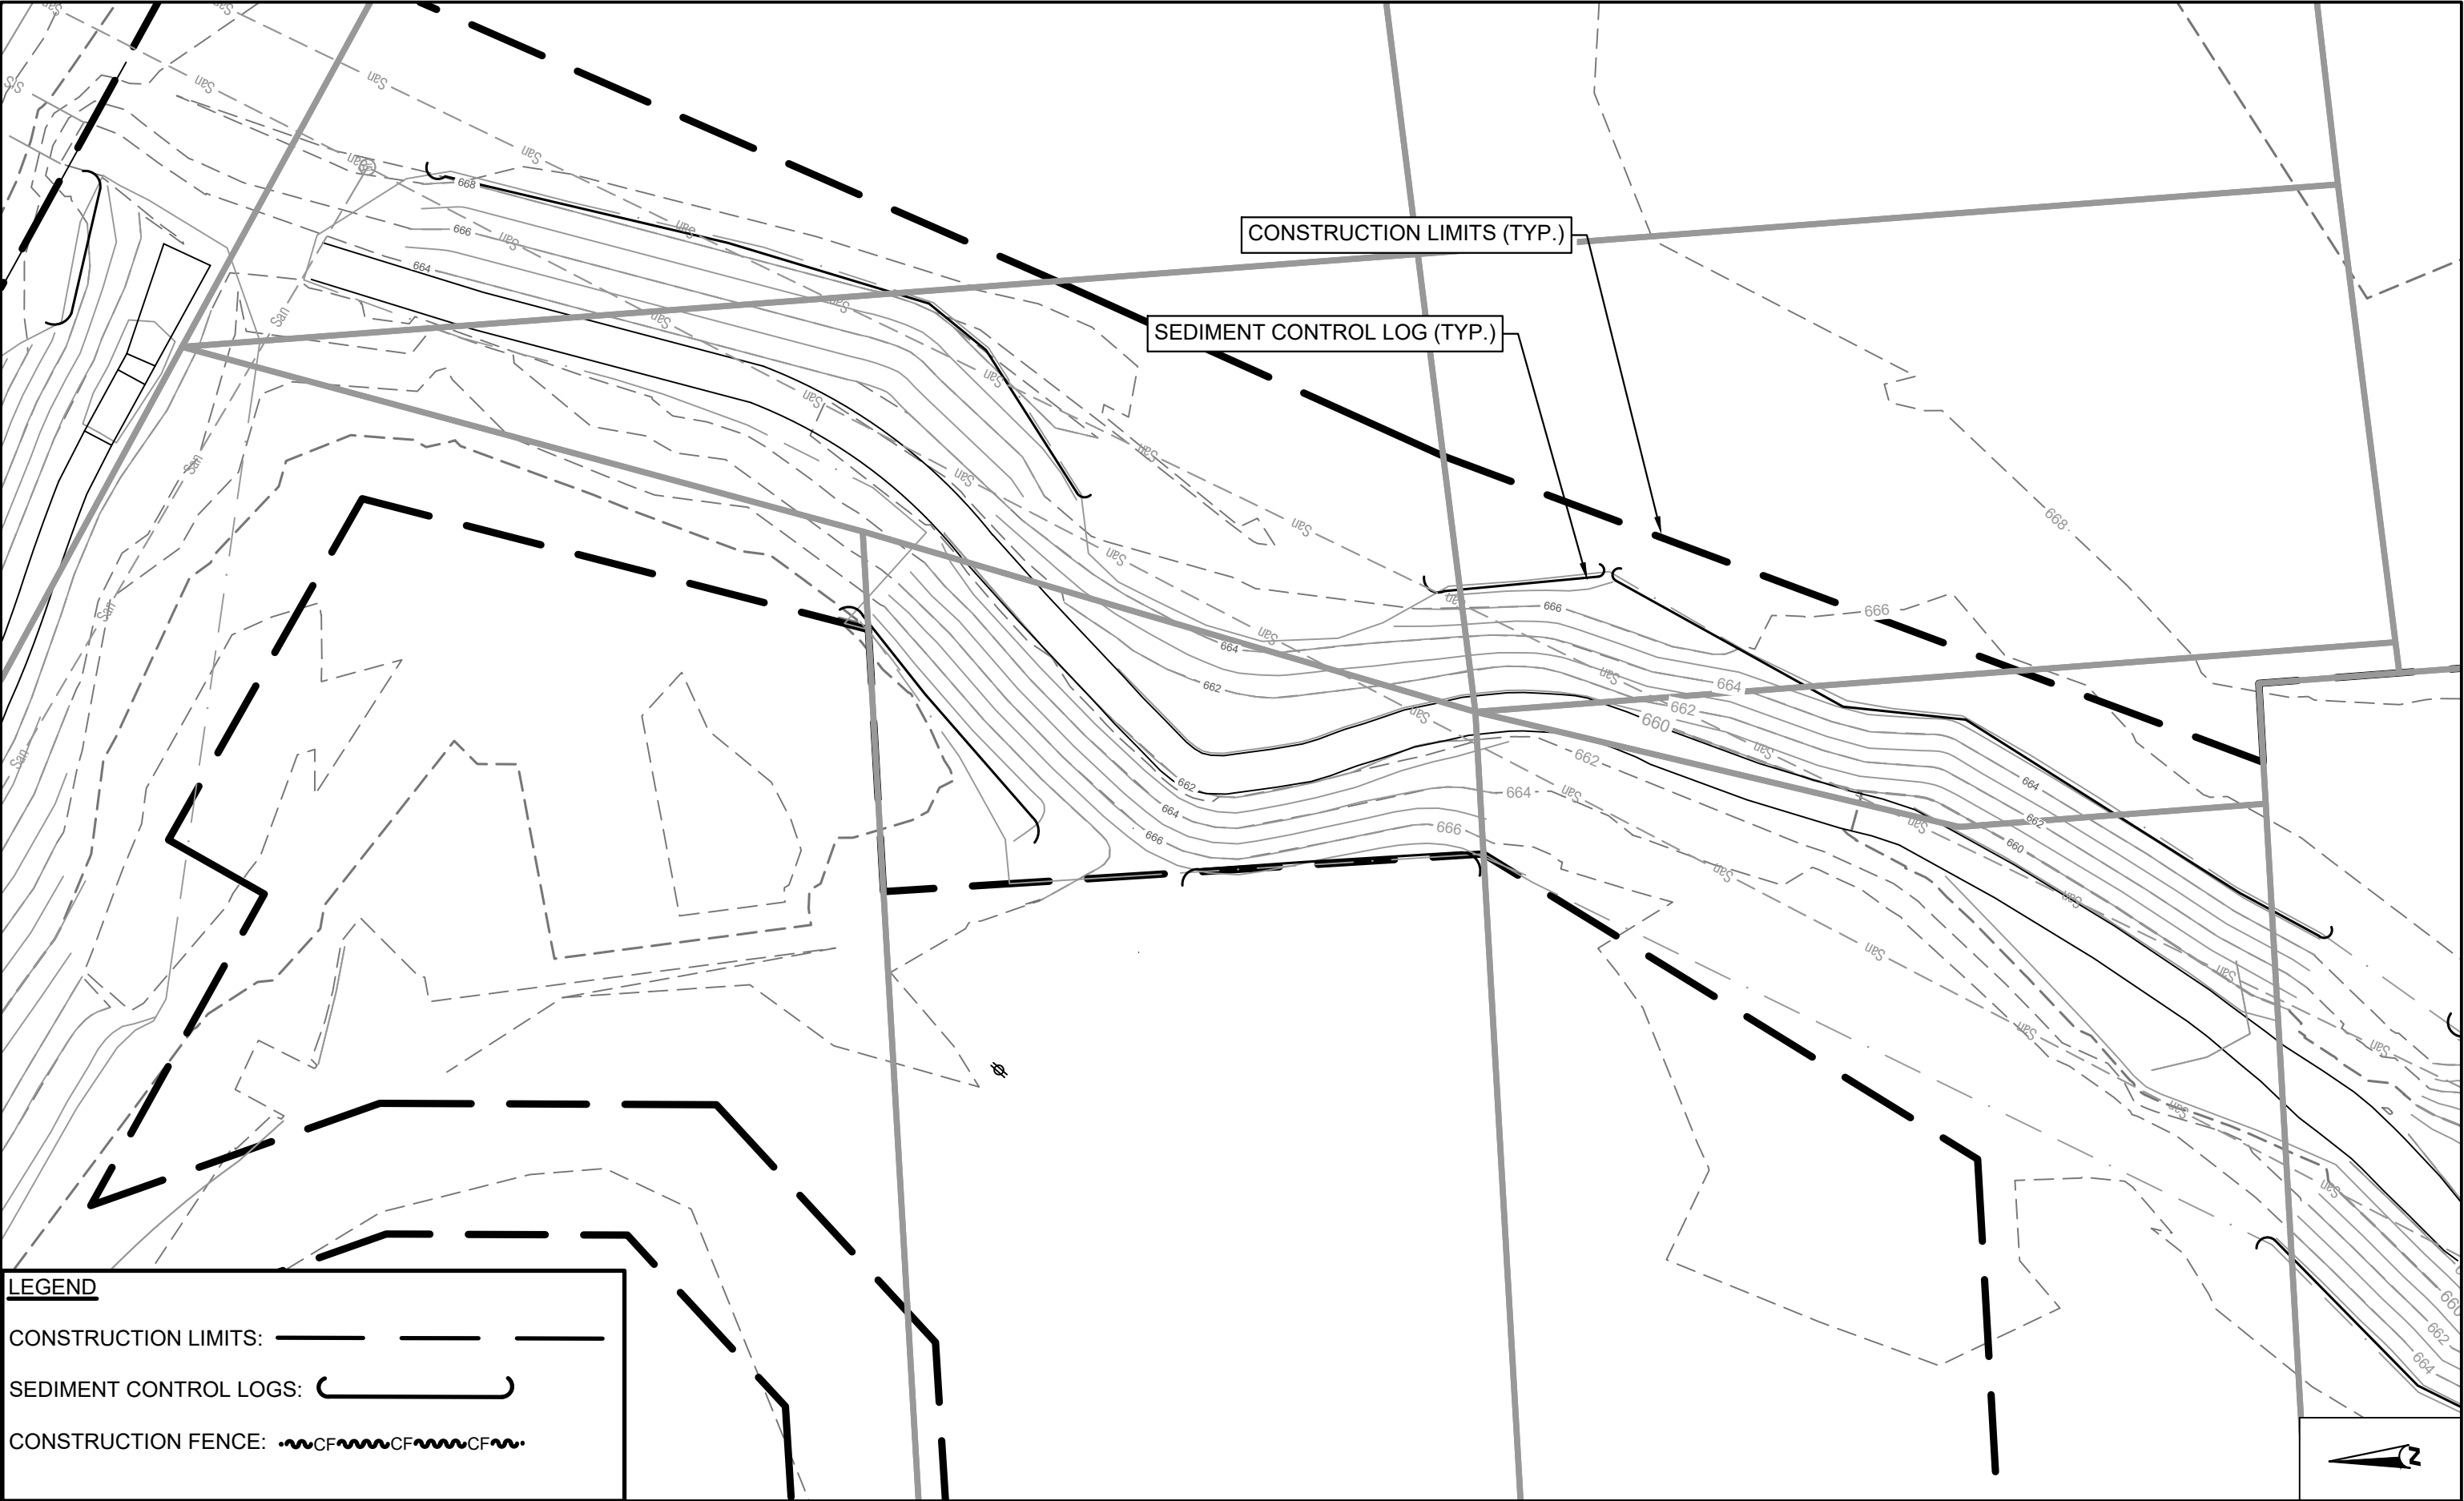

LEGEND

CONSTRUCTION LIMITS: _____

SEDIMENT CONTROL LOGS: _____

CONSTRUCTION FENCE: ~~~CF~~~CF~~~CF~~~

Plot Date: 10/14/2021
Drawing name: X:\Client_EOR_Iowa_LLC\Clients_Private\01670_Capeauille_Garber_Assoc\0001_Biscuit_Ck_WA\09_GIMS\dwg\CD-Drawing-1670-0001.dwg
Xrefs: X:\Base2_283123\ASBUILT_09_21_07\RI\LABELS_POINT\2_09_21_07\RI\LABELS_POINT.dwg

6			
5			
4			
3			
2			
1			
NO	DATE	BY	REVISION



Know what's below.
Call before you dig.



1-800-292-8999

SCALE IN FEET



SUBMISSION DATE: 10-14-2021	
DESIGN BY AG	DRAWN BY RK
EOR PROJECT NO. 01670-0001	



**Emmons & Olivier
Resources, Inc.**
1919 University Ave W
St Paul, MN 55104
Tel: 651.770.8448
www.eorinc.com

water ecology community


--

BISCUIT CREEK IWA
CITY OF CORALVILLE, JOHNSON
COUNTY, IOWA

STATE PROJECT NO. --- | CITY PROJECT NO. ###

EROSION CONTROL PLAN (2) CC-162

SHEET 23 OF 52 SHEETS

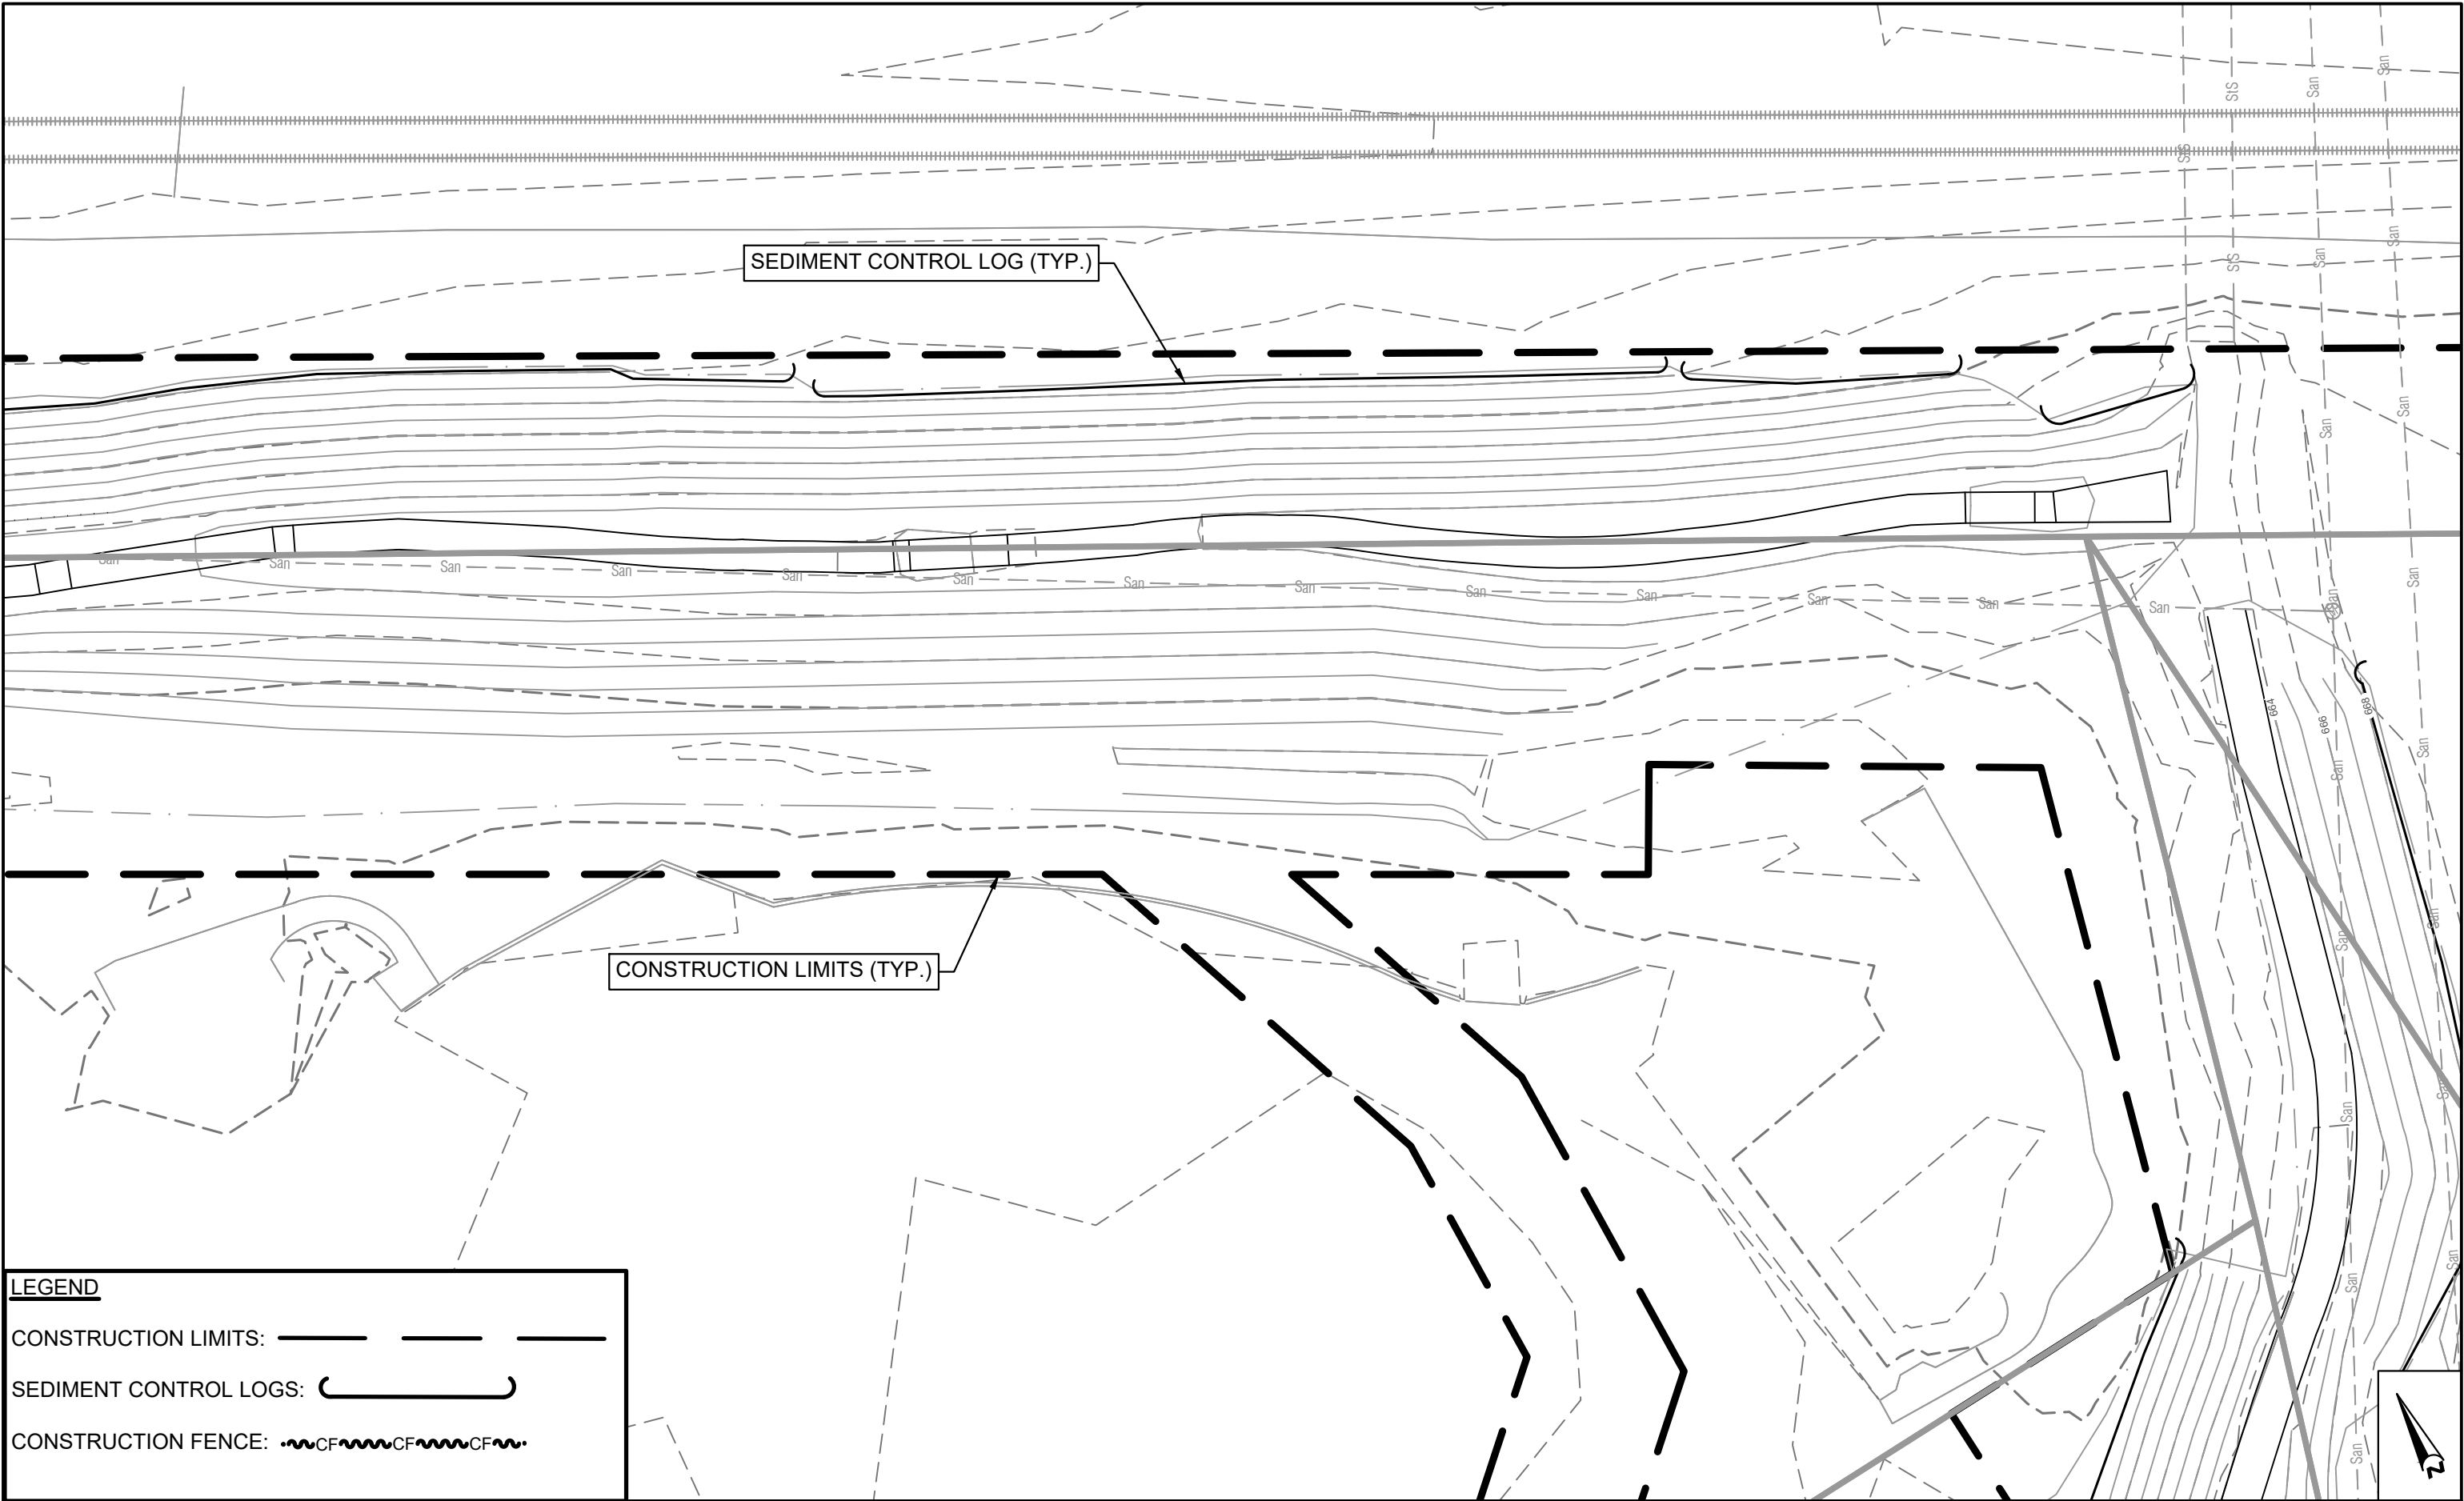

LEGEND

CONSTRUCTION LIMITS: ————

SEDIMENT CONTROL LOGS: ————

CONSTRUCTION FENCE: ~~~~CF~~~~CF~~~~CF~~~

Plot Date: 10/14/2021
Drawing name: X:\Client_EOR_Iowa_LLC\Clients_Private\01670_Capeville_Garber_Assoc\0001_Biscuit_Ck_WA09_GIMS\dwg\CD-Drawing-1670-0001.dwg
Xrefs: X:\Base2_283123\ASBUILT_09_21_07\RI\LABELS_POINT\1670-01_P-Base2_1670-01_X-Base2_1670-01_L-Base

6			
5			
4			
3			
2			
1			
NO	DATE	BY	REVISION




Know what's below.
Call before you dig.



1-800-292-8989

SCALE IN FEET

 

SUBMISSION DATE:
10-14-2021

DESIGN BY: AG DRAWN BY: RK

EOR PROJECT NO.
01670-0001



**Emmons & Olivier
Resources, Inc.**
1919 University Ave W
St Paul, MN 55104
w a t e r e c o l o g y c o m m u n i t y
Tele: 651.770.8448
www.eorinc.com

STATE PROJECT NO. ---

CITY PROJECT NO. ###

BISCUIT CREEK IWA
CITY OF CORALVILLE, JOHNSON
COUNTY, IOWA

EROSION CONTROL PLAN (3) CC-163


SHEET 24 OF 52 SHEETS

LEGEND

CONSTRUCTION LIMITS: _____

SEDIMENT CONTROL LOGS: ()

CONSTRUCTION FENCE: ~~~~CF~~~~CF~~~~CF~~~~

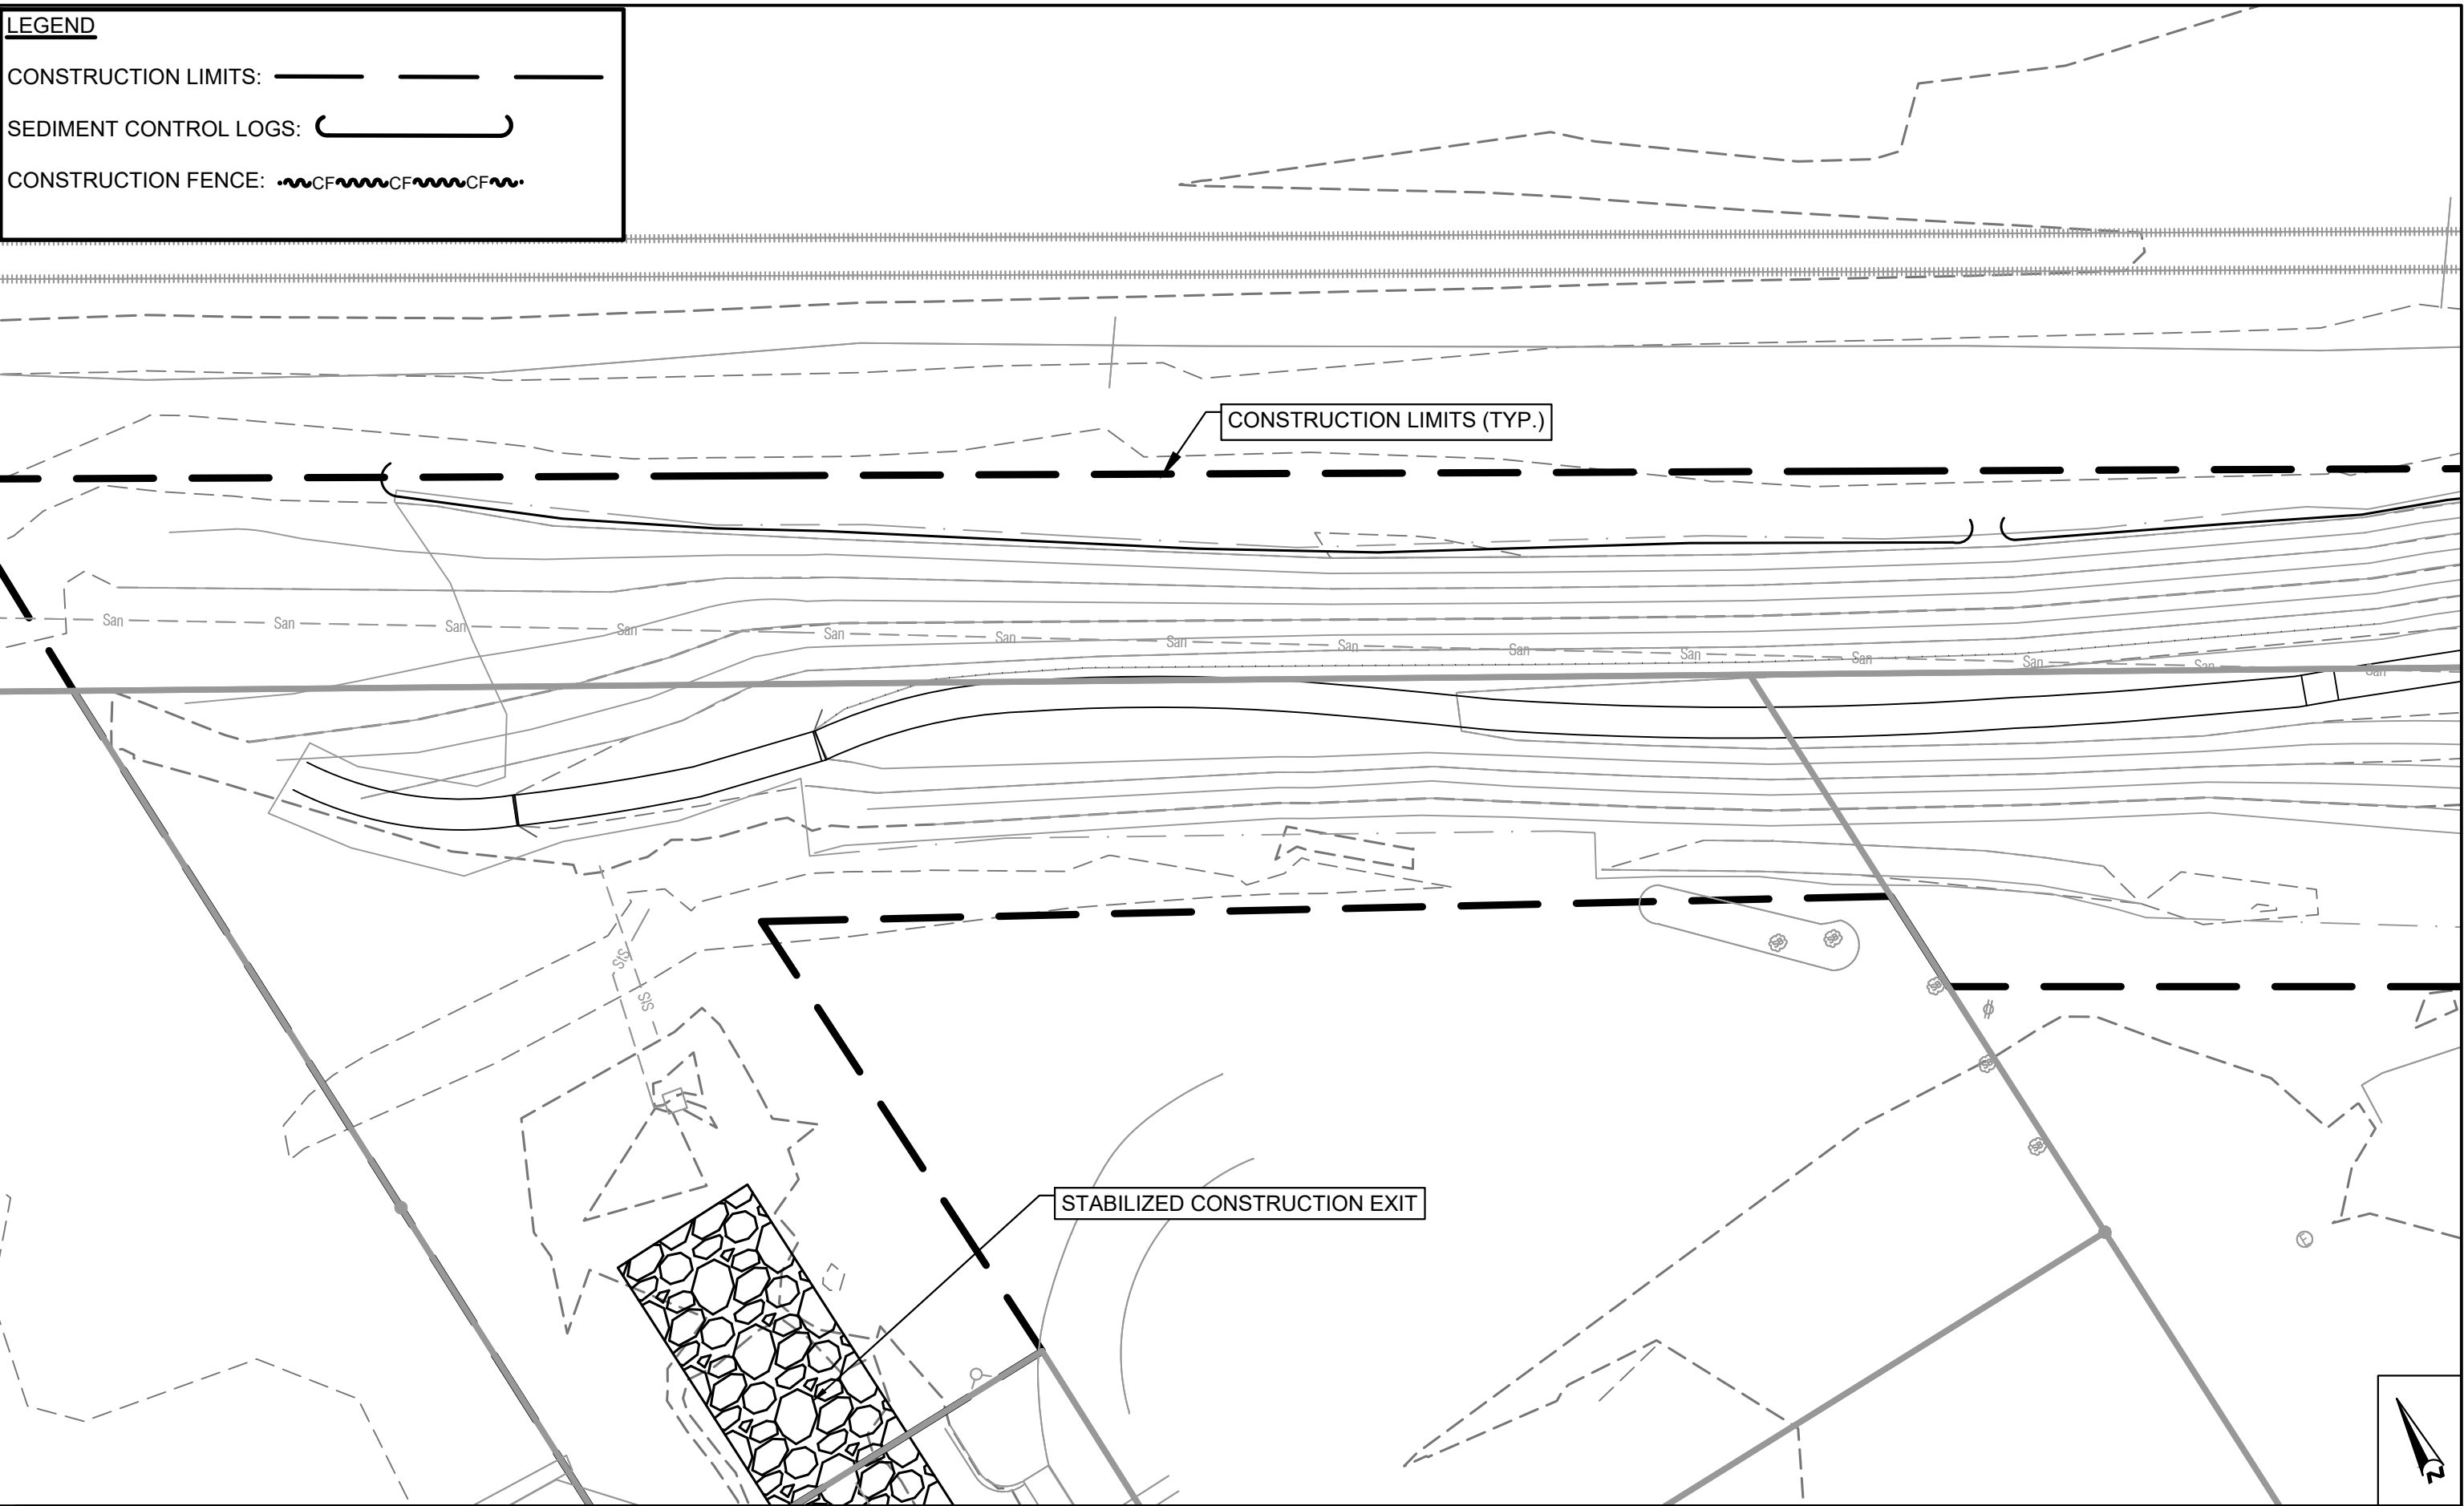

Pld Date: 10/14/2021
Drawing name: X:\Client_EOR_Iowa_LLC\Clients_Private\01670_Capeadale_Garber_Assoc\0001_Biscuit_Ck_WA09_GIMS\dwg\CD-Drawing-1670-0001.dwg
Xrefs: X-Base2, 283123ASBUILT_09_21_07 RIM LABELS POINTS, 1670-01_P-Base2, 1670-01_X-Base2, 1670-01_L-Base


6			
5			
4			
3			
2			
1			
NO	DATE	BY	REVISION



Know what's below.
Call before you dig.



1-800-292-8989

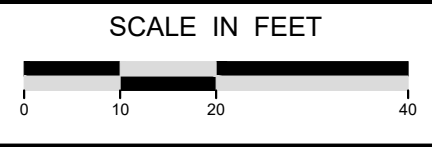

SUBMISSION DATE: 10-14-2021	
DESIGN BY AG	DRAWN BY RK
EOR PROJECT NO. 01670-0001	



**Emmons & Olivier
Resources, Inc.**
1919 University Ave W
St Paul, MN 55104
w a t e r e c o l o g y
c o m m u n i t y


Tele: 651.770.8448
www.eorinc.com

--

BISCUIT CREEK IWA
CITY OF CORALVILLE, JOHNSON
COUNTY, IOWA

STATE PROJECT NO. ---CITY PROJECT NO. ###

EROSION CONTROL PLAN (4) CC-163
SHEET 25 OF 52 SHEETS

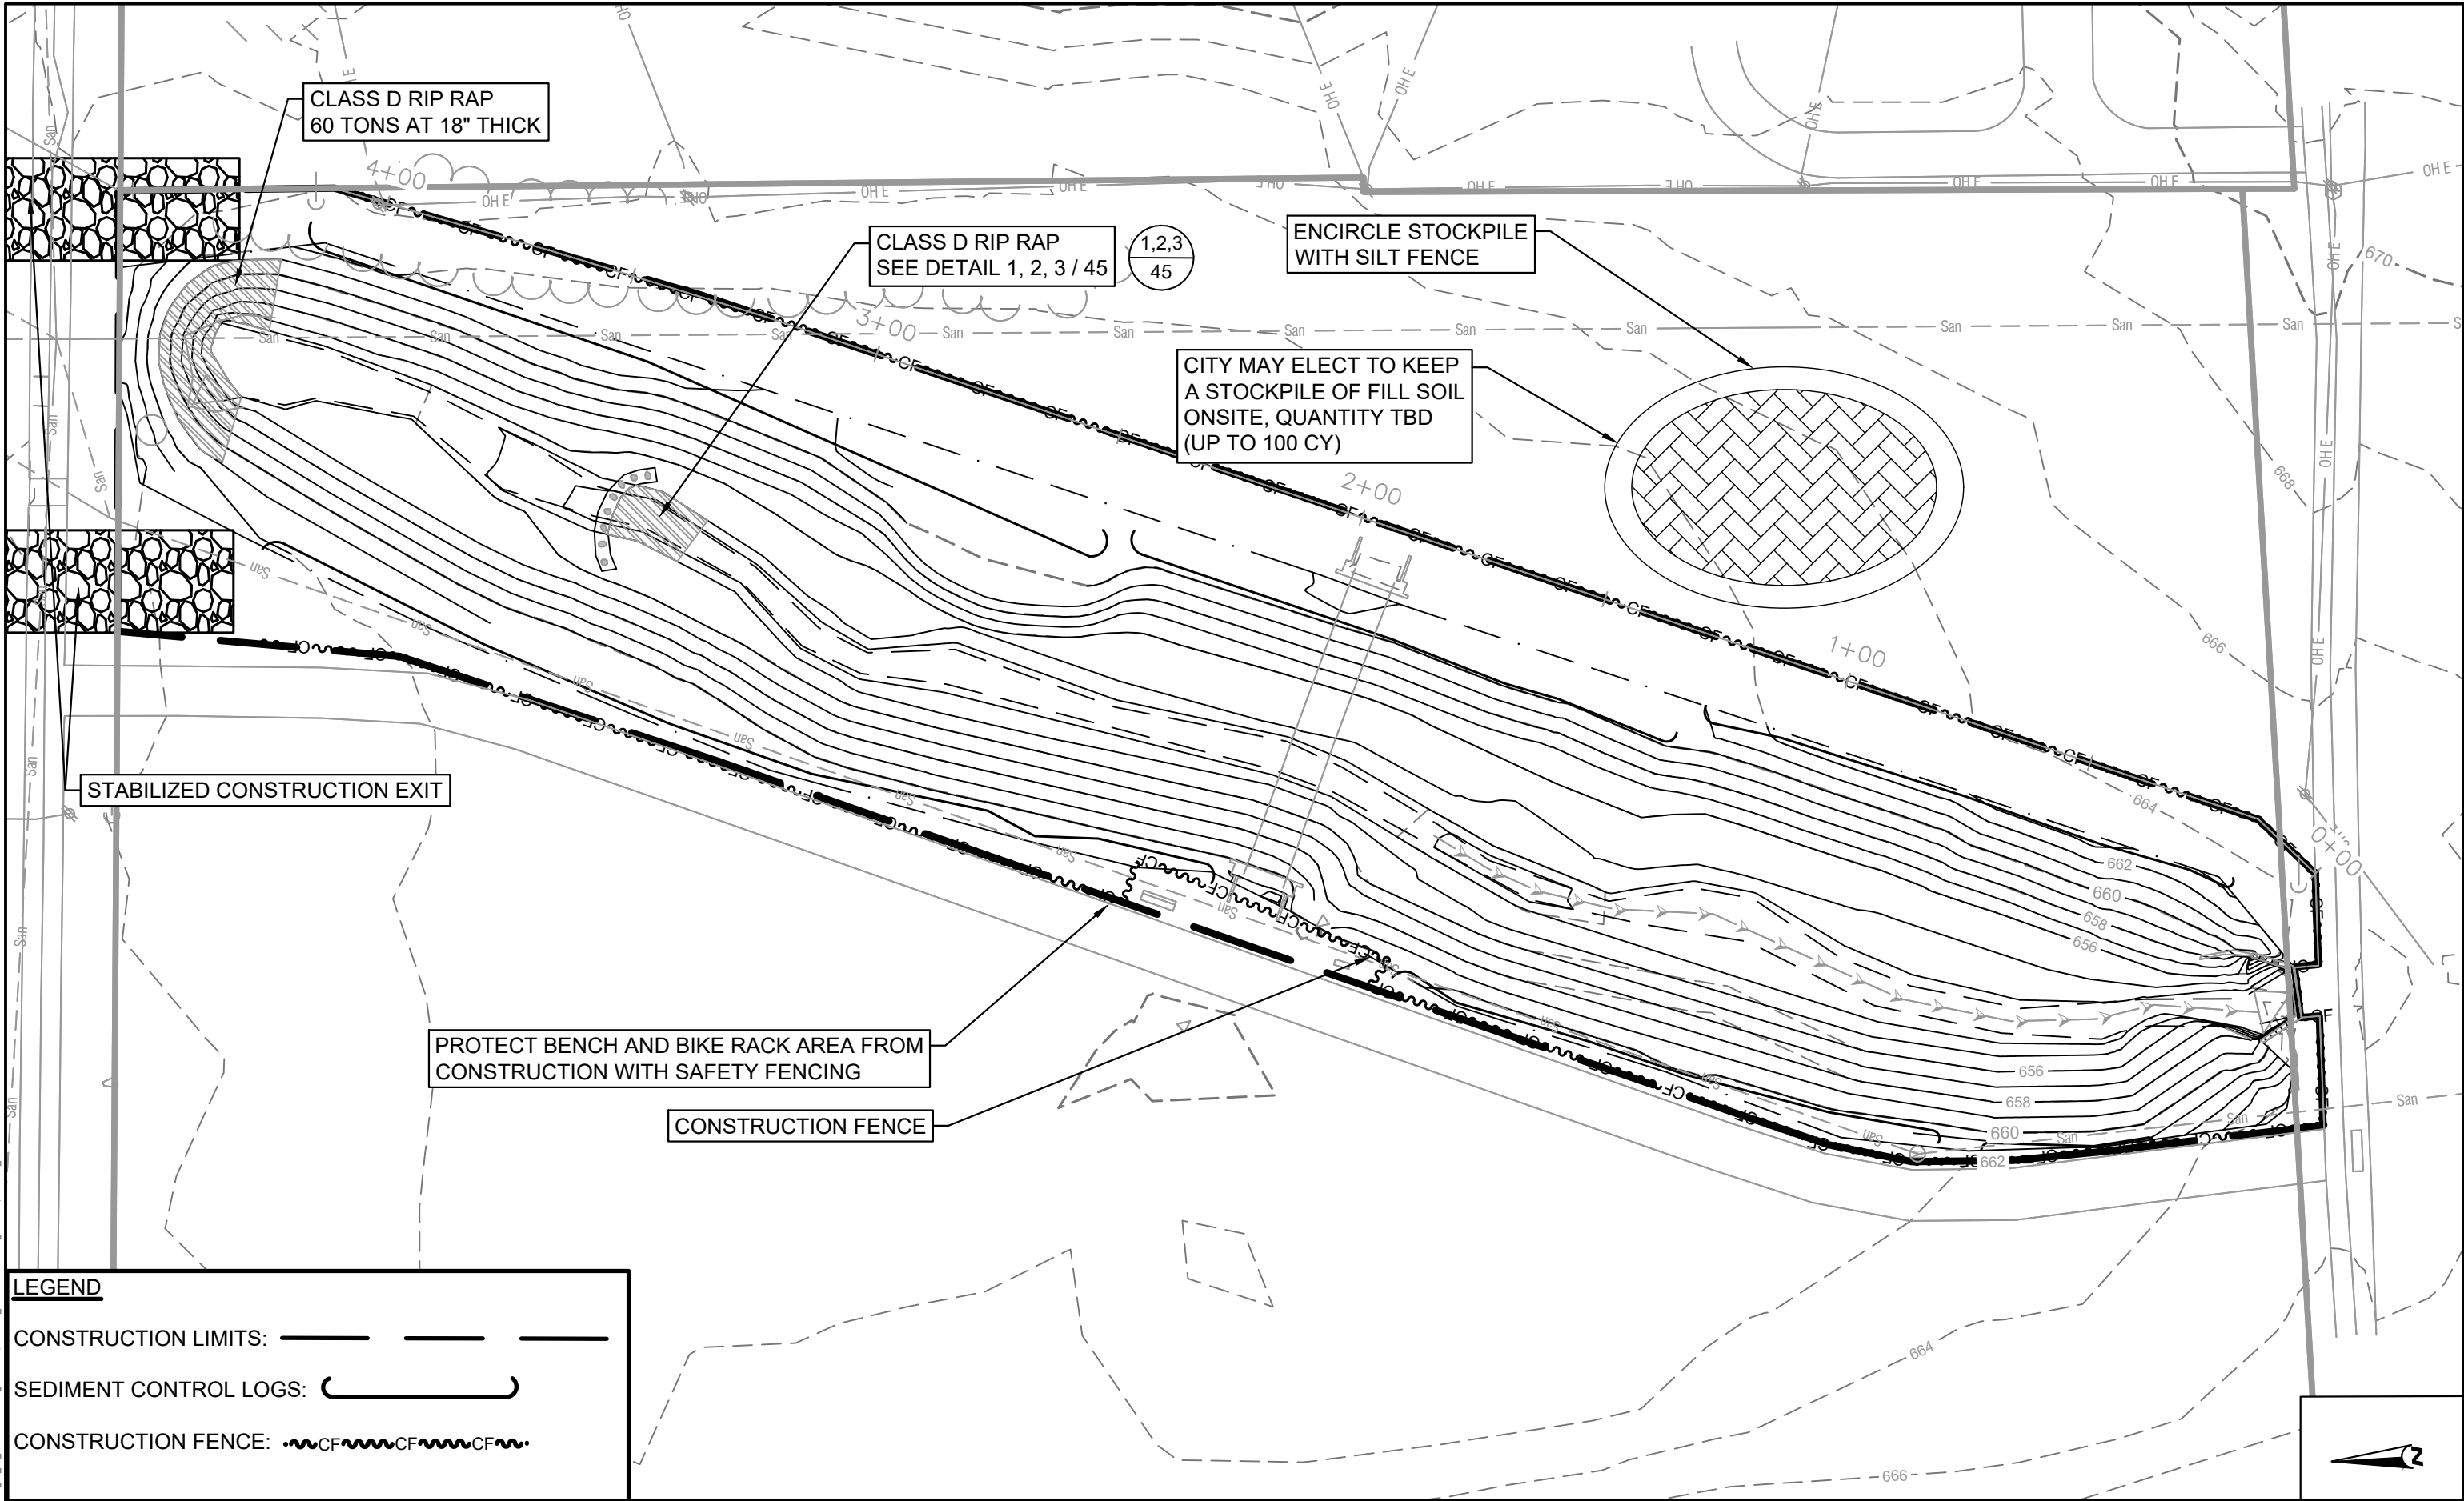

LEGEND

CONSTRUCTION LIMITS: ————

SEDIMENT CONTROL LOGS: 

CONSTRUCTION FENCE: 

6			
5			
4			
3			
2			
1			
NO	DATE	BY	REVISION



Know what's below.
Call before you dig.



1-800-292-8989

SCALE IN FEET



0153060

SUBMISSION DATE:
10-14-2021

DESIGN BY: AG DRAWN BY: RK

EOR PROJECT NO.
01670-0001



**Emmons & Olivier
Resources, Inc.**
1919 University Ave W
St Paul, MN 55104
ecology Tele: 651.770.8448
community www.eorinc.com




Water
1919 University Ave W
St Paul, MN 55104
ecology Tele: 651.770.8448
community www.eorinc.com

BISCUIT CREEK IWA
CITY OF CORALVILLE, JOHNSON
COUNTY, IOWA

STATE PROJECT NO. --- CITY PROJECT NO. ###

EROSION CONTROL PARK PLAN CC-164

SHEET 26 OF 52 SHEETS

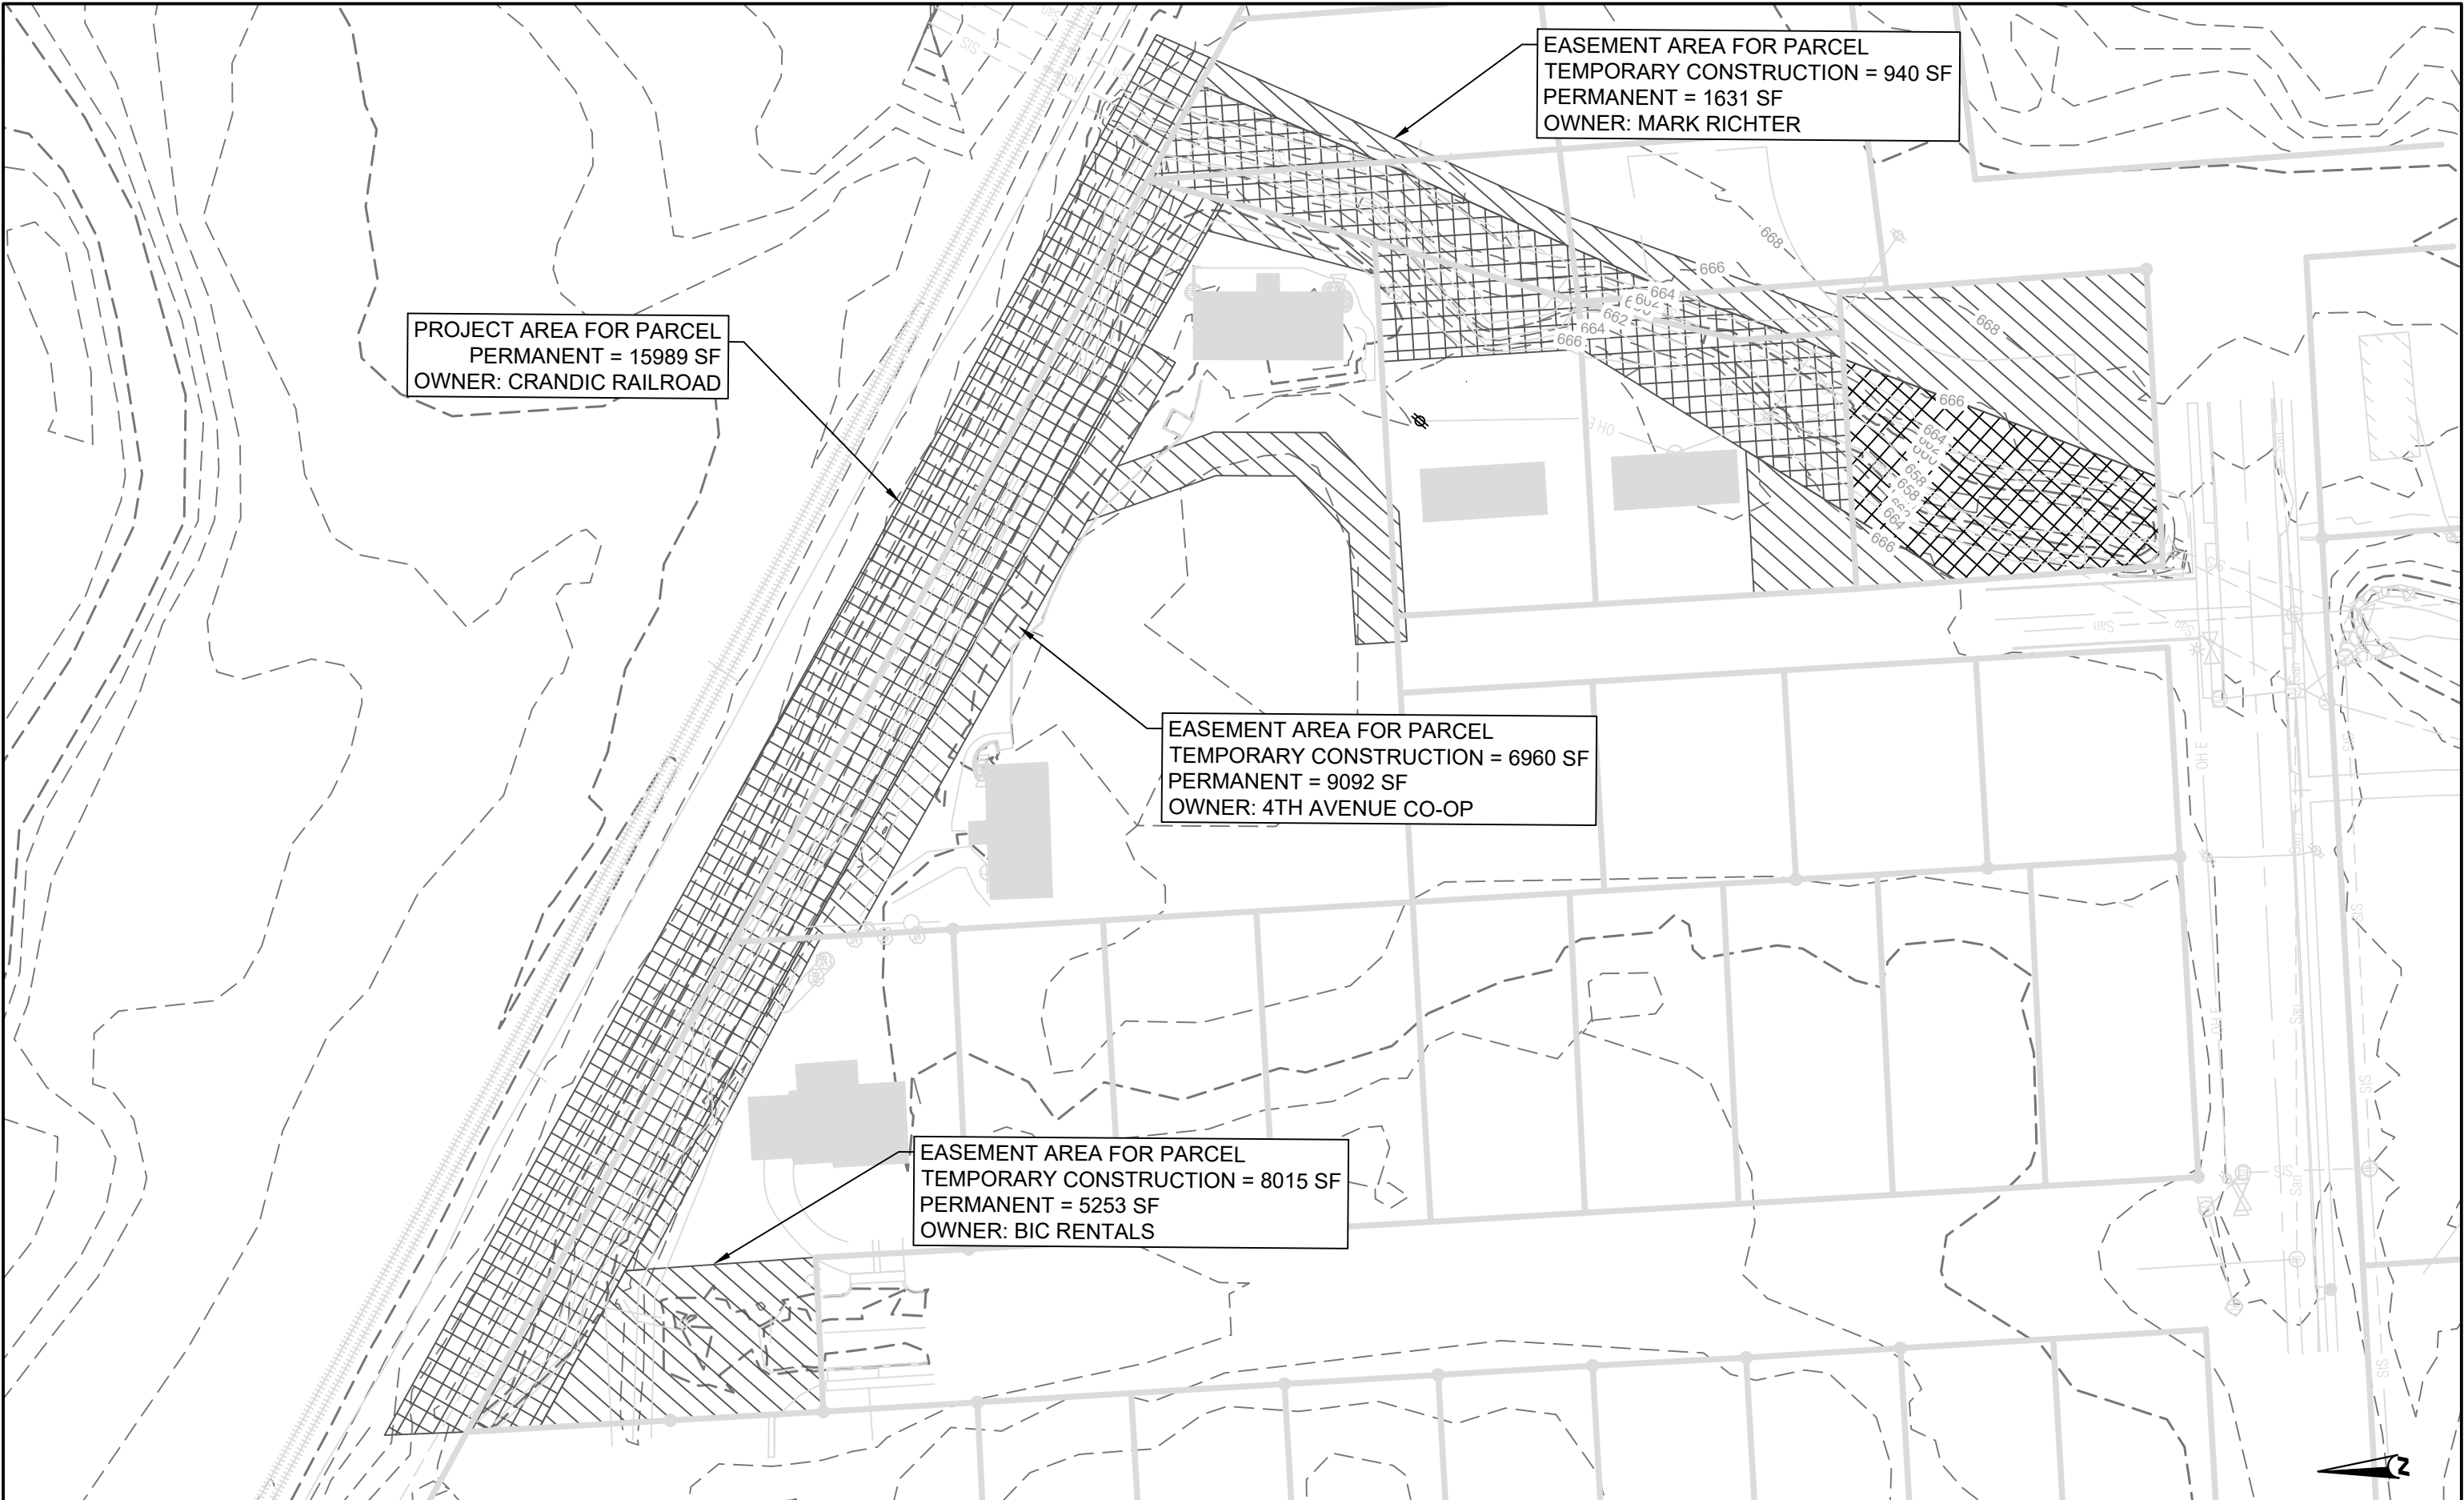

PROJECT AREA FOR PARCEL
PERMANENT = 15989 SF
OWNER: CRANDIC RAILROAD

EASEMENT AREA FOR PARCEL
TEMPORARY CONSTRUCTION = 940 SF
PERMANENT = 1631 SF
OWNER: MARK RICHTER

EASEMENT AREA FOR PARCEL
TEMPORARY CONSTRUCTION = 6960 SF
PERMANENT = 9092 SF
OWNER: 4TH AVENUE CO-OP

EASEMENT AREA FOR PARCEL
TEMPORARY CONSTRUCTION = 8015 SF
PERMANENT = 5253 SF
OWNER: BIC RENTALS

Pld Date: 10/14/2021
Drawing name: X:\Client_EOR_Iowa_LLC\Clients_Private\01670_Capeadale_Garber_Assoc\0001_Biscuit_Ck_WA\09_GIMS\dwg\CD-Drawing-1670-0001.dwg
Xrefs: X:\Base2_283123\ASBUILT_09_21_07\RI\LABELS_POINTS_1670_01_P-Base2_1670-01_X-Base2_1670-01_L-Base

6			
5			
4			
3			
2			
1			
NO	DATE	BY	REVISION




SUBMISSION DATE: 10-14-2021	
DESIGN BY AG	DRAWN BY RK
EOR PROJECT NO. 01670-0001	

EOR Emmons & Olivier
Resources, Inc.
1919 University Ave W
St Paul, MN 55104
ecology Tele: 651.770.8448
community www.eorinc.com

BISCUIT CREEK IWA CITY OF CORALVILLE, JOHNSON COUNTY, IOWA		EASEMENT PLAN OVERVIEW CC-162 TO CC-163
STATE PROJECT NO. ---	CITY PROJECT NO. ###	SHEET 27 OF 52 SHEETS

Proj Date: 10/14/2021
Drawing name: X:\Client_EOR_Iowa_LLC\Clients_Private\01670_Capeauville_Planet\01_07_RIM\Labels_Points\1670-01_X-Base2_1670-01_L-Base2.dwg
Xrefs: X-Base2_283123ASBUILT_09_21_07_RIM\Labels_Points\1670-01_P-Base2_1670-01_X-Base2_1670-01_L-Base2

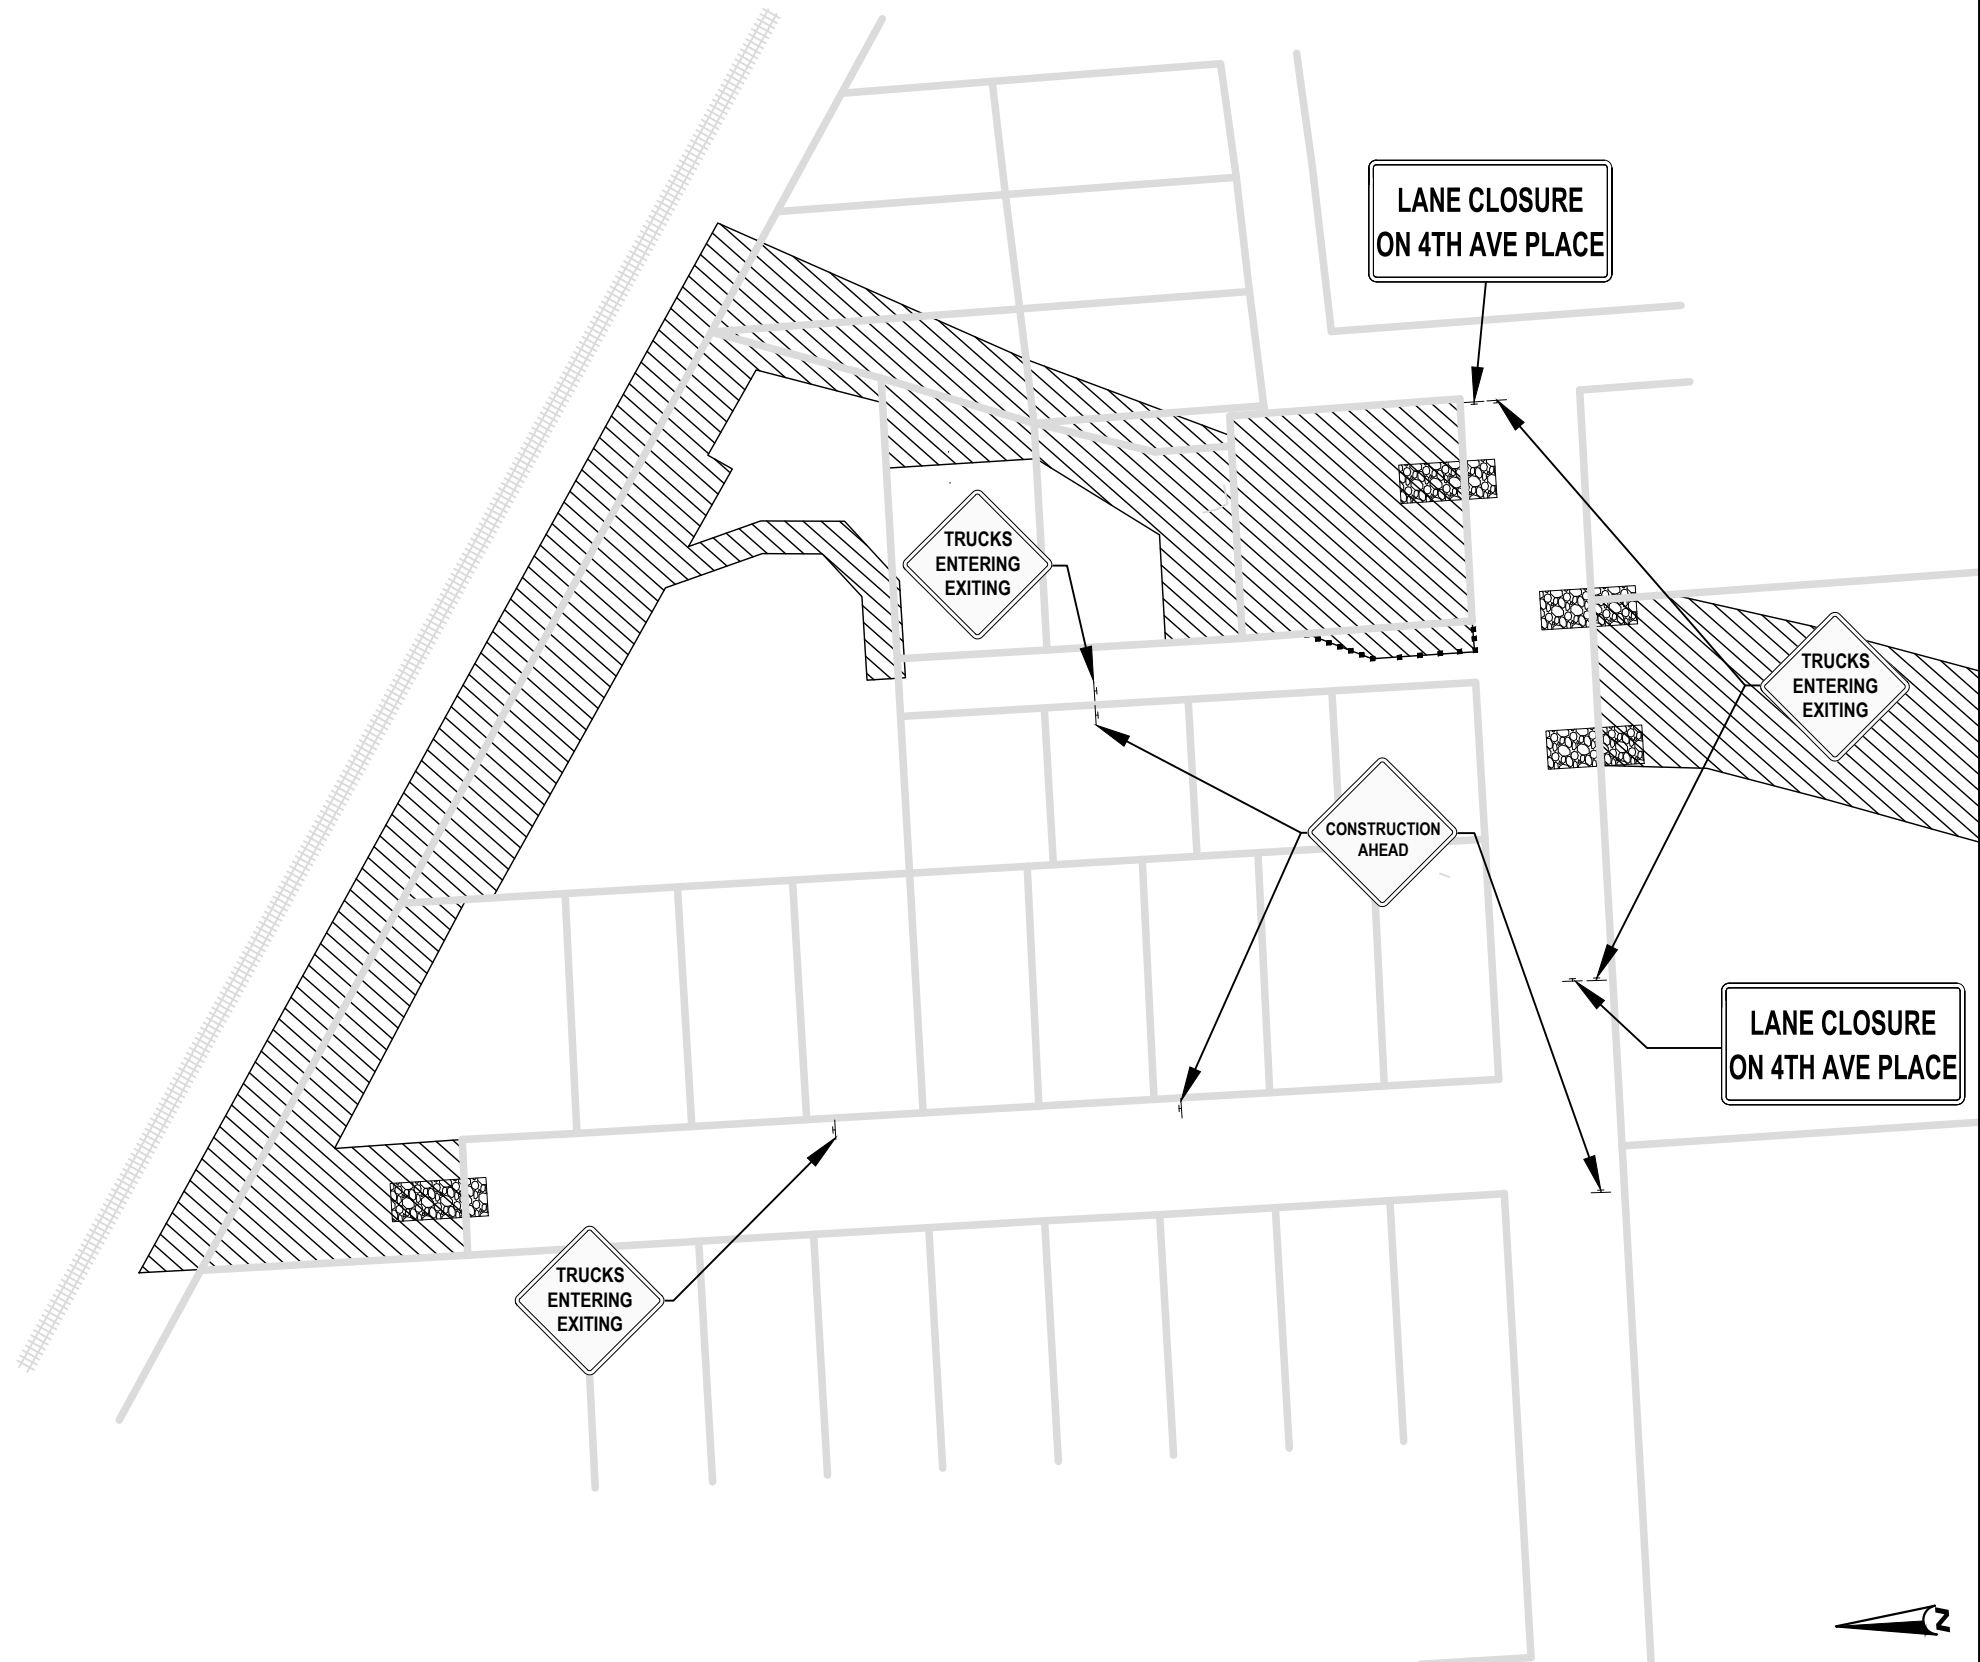

LEGEND




SIGN WITH TEMPORARY
SUPPORT



WORK AREA



TRAFFIC CONE

 


CONSTRUCTION ENTRANCE



36\"X36"



36\"X36"

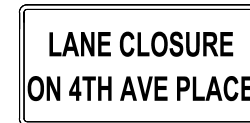


60\"X30"

NOTES:

1. REFER TO DETAIL #1/43 FOR SIDEWALK CLOSURE.
2. SIDEWALK CLOSURE SHOULD BE MINIMIZED AS MUCH AS POSSIBLE.

6			
5			
4			
3			
2			
1			
NO	DATE	BY	REVISION

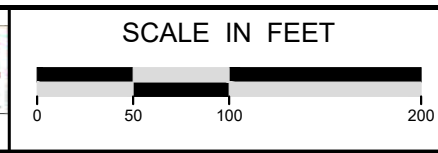


SUB-ISSUANCE DATE: 09-24-2021	
DESIGN BY AG	DRAWN BY RK
EOR PROJECT NO. 01670-0001	

EOR Emmons & Olivier
Resources, Inc.
1919 University Ave W
St Paul, MN 55104
w a t e r e c o l o g y T e l : 6 5 1 . 7 7 0 . 8 4 4 8
c o m m u n i t y w w w . e o r i n c . c o m



BISCUIT CREEK IWA CITY OF CORALVILLE, JOHNSON COUNTY, IOWA	
STATE PROJECT NO. ---	CITY PROJECT NO. ###

TRAFFIC PLAN CC-162 TO CC-164
SHEET 28 OF 52 SHEETS

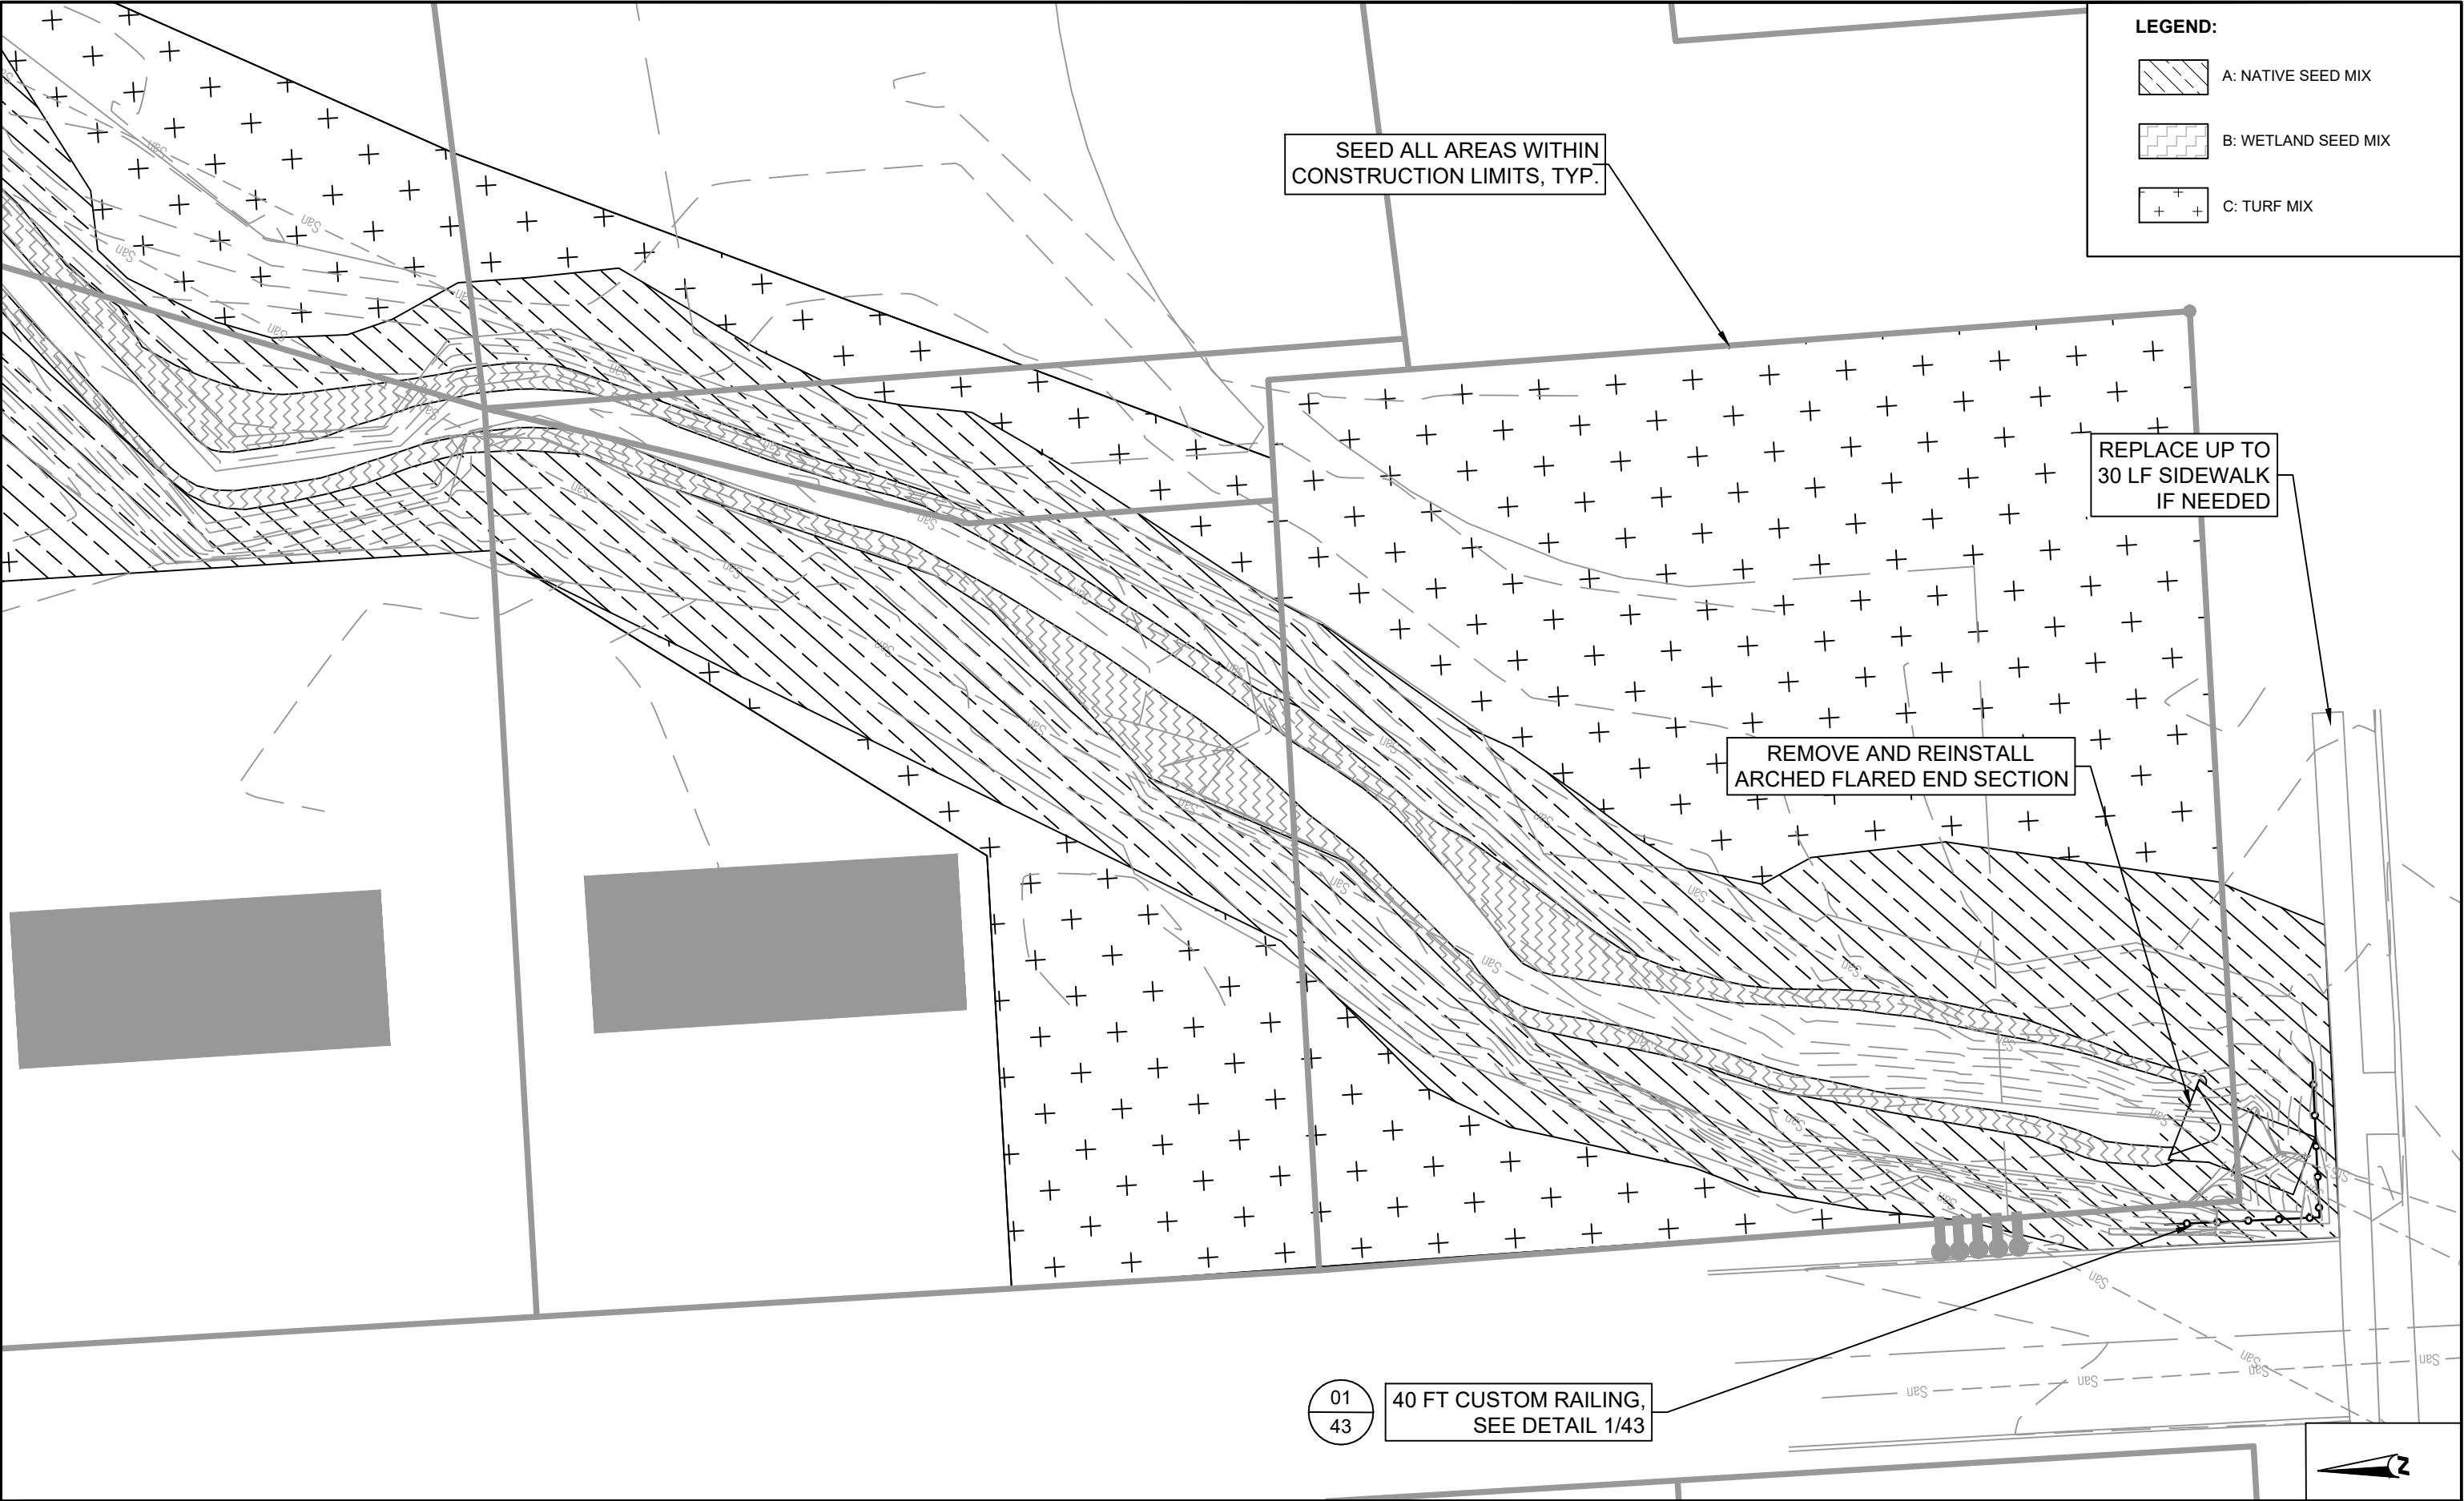

Proj Date: 10/14/2021
Drawing name: X:\Client_EOR_Iowa_LLC\Clients_Private\01670_Capeauville_Garber_Assoc\0001_Biscuit_Ck_WA\09_GIMS\dwg\1670-01_CD_Restoration.dwg
Xrefs: 1670-01_P-Base2, 1670-01_L-Base2, 283123ASBUILT_09_21_07RIM LABELS_POINTS


6			
5			
4			
3			
2			
1			
NO	DATE	BY	REVISION



Know what's below.
Call before you dig.



1-800-292-8989

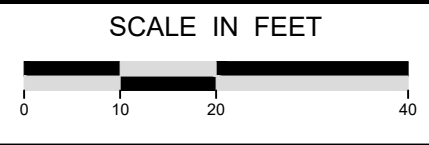

SUBMISSION DATE: 10-14-2021	
DESIGN BY AG	DRAWN BY RK
EOR PROJECT NO. 01670-0001	



**Emmons & Olivier
Resources, Inc.**


1919 University Ave W
St Paul, MN 55104
Tel: 651.770.8448
www.eorinc.com

--

BISCUIT CREEK IWA
CITY OF CORALVILLE, JOHNSON
COUNTY, IOWA

STATE PROJECT NO. --- | CITY PROJECT NO. ---

RESTORATION PLAN (1) CC-162
SHEET 29 OF 52 SHEETS

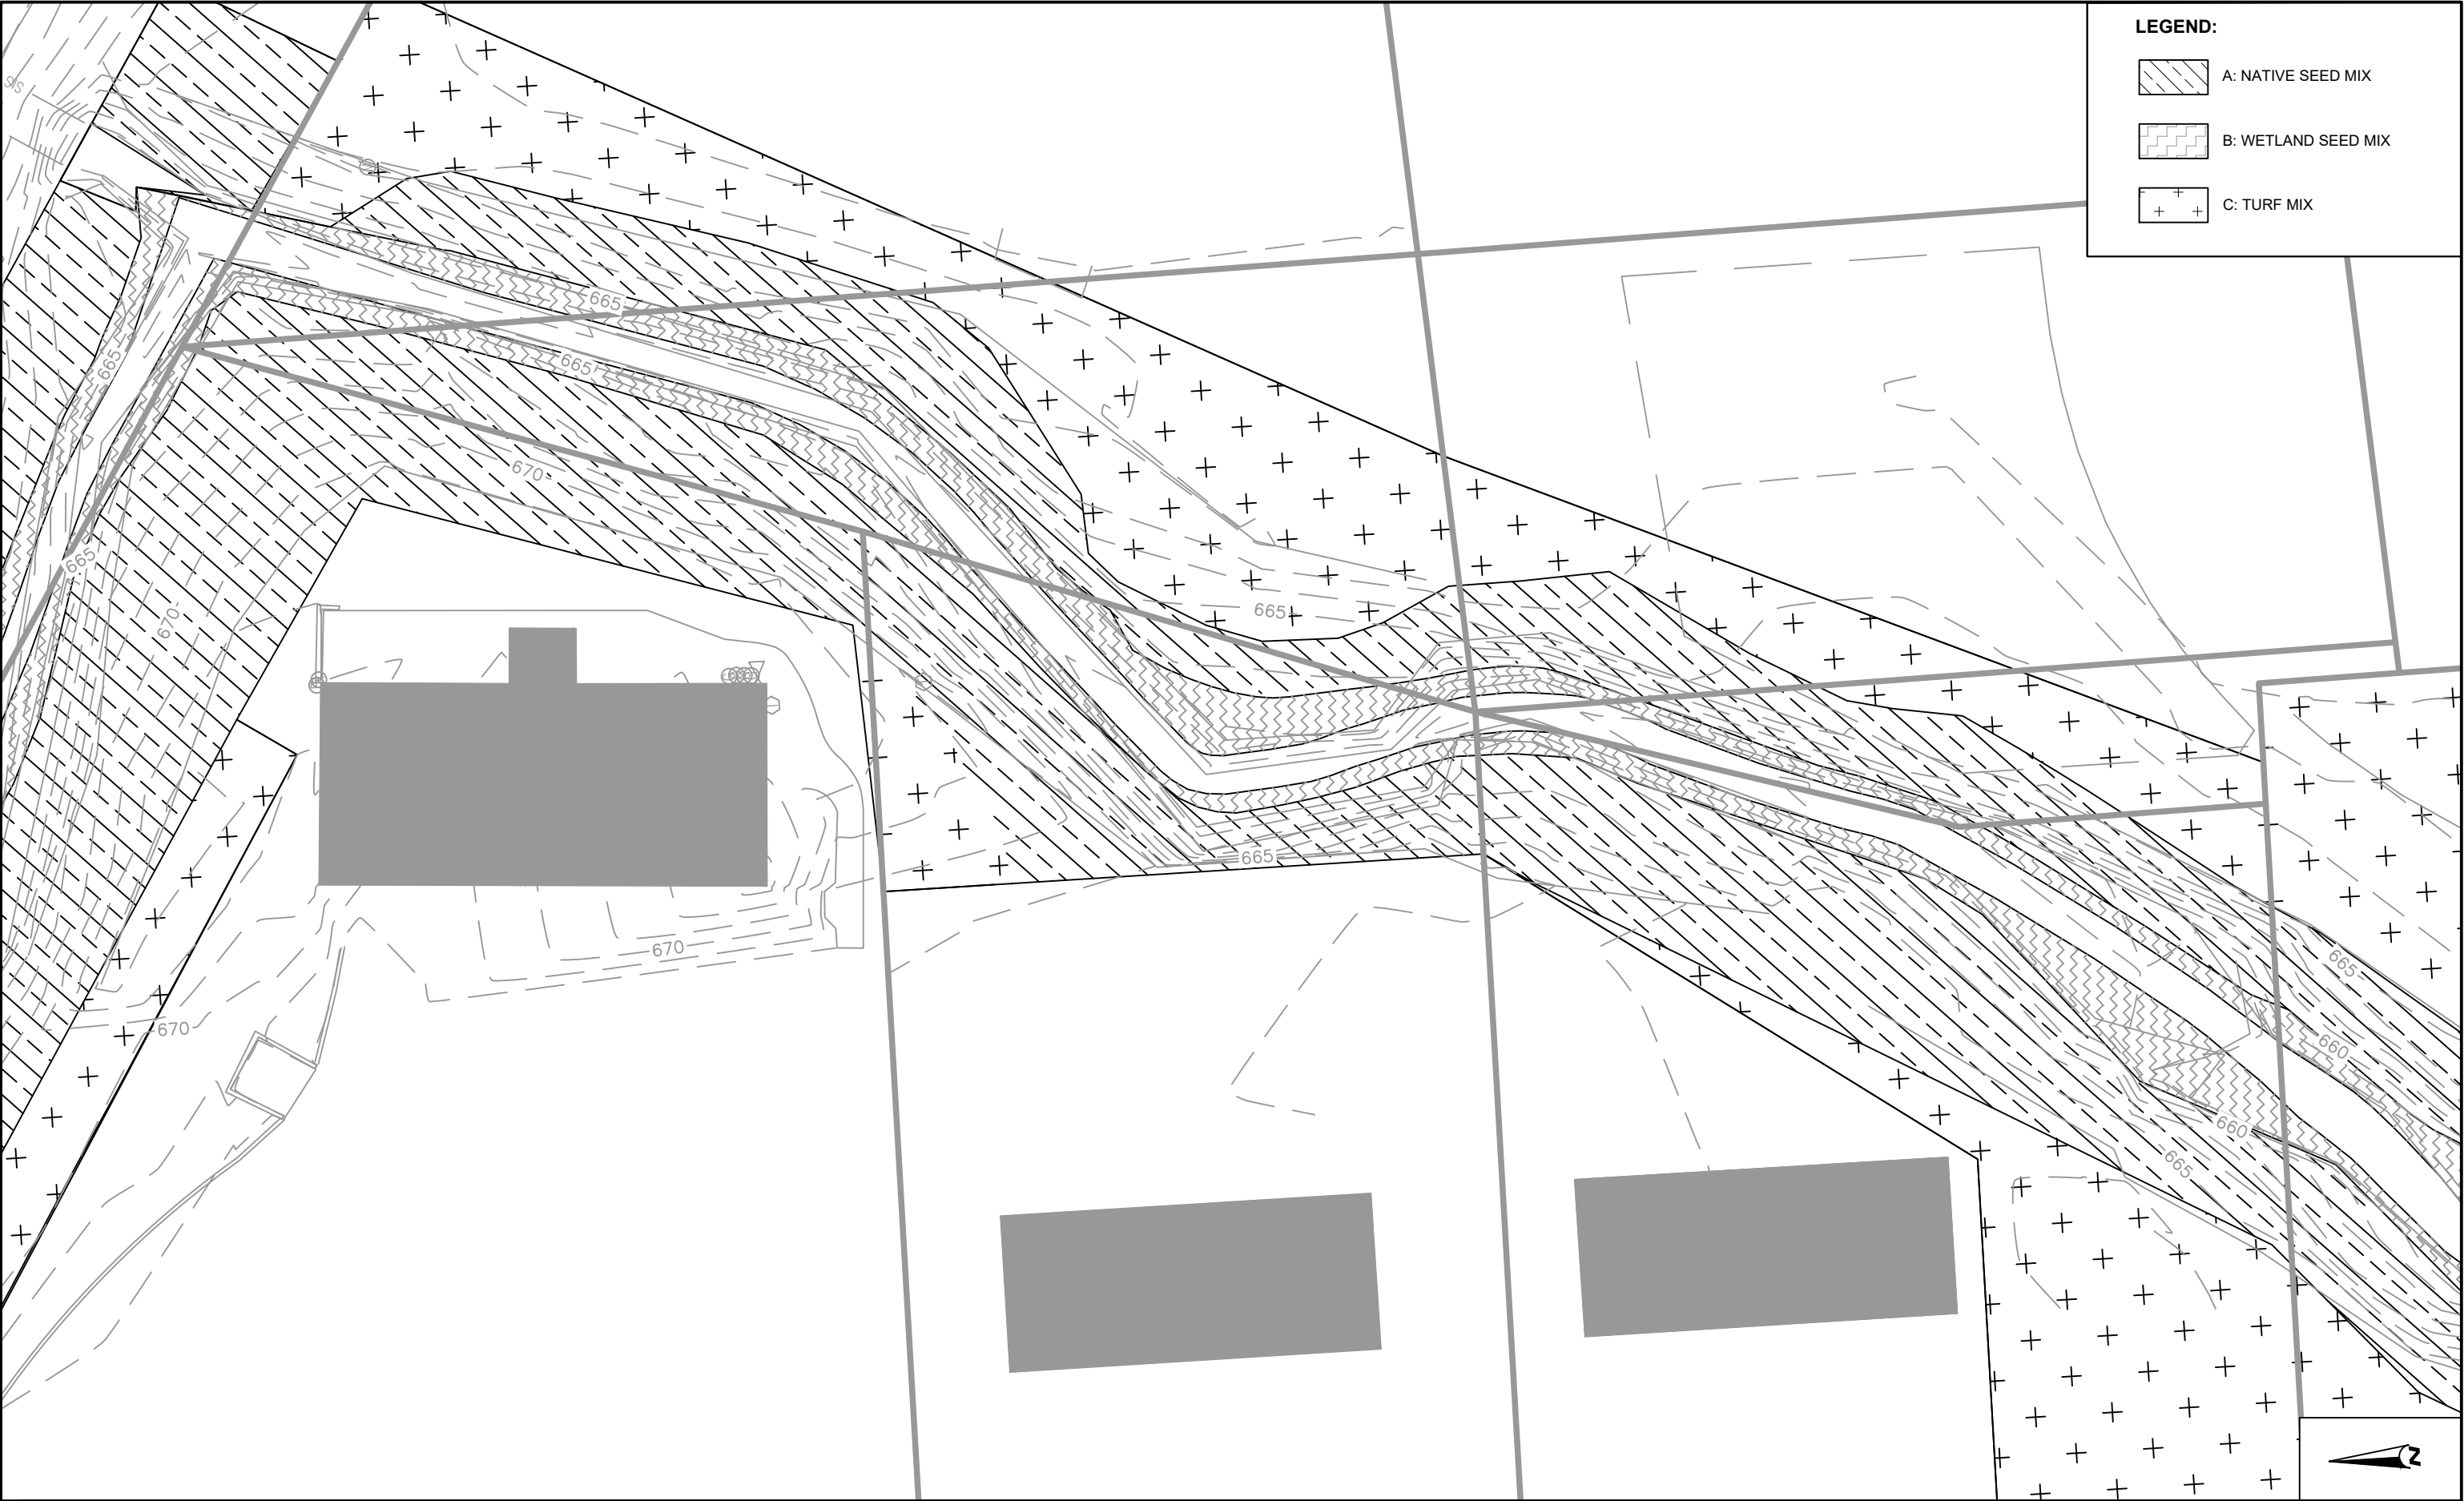

LEGEND:

 A: NATIVE SEED MIX

 B: WETLAND SEED MIX

 C: TURF MIX

Proj Date: 10/14/2021
Drawing name: X:\Client_EOR_Iowa_LLC\Clients_Private\01670_Capeville_Garber_Assoc\0001_Biscuit_Ck_WA09_GIMS\dwg\1670-01_CD_Restoration.dwg
Xrefs: 1670-01_L-Base2, 283123ASBUILT_09_21_07RIM LABELS_POINTS


6			
5			
4			
3			
2			
1			
NO	DATE	BY	REVISION



Know what's below.
Call before you dig.



1-800-292-8989

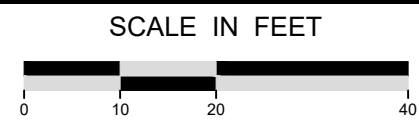

SUBMISSION DATE: 10-14-2021	
DESIGN BY AG	DRAWN BY RK
EOR PROJECT NO. 01670-0001	




**Emmons & Olivier
Resources, Inc.**
1919 University Ave W
St Paul, MN 55104
ecology
community

1919 University Ave W
St Paul, MN 55104
Tele: 651.770.8448
www.eorinc.com

--

BISCUIT CREEK IWA CITY OF CORALVILLE, JOHNSON COUNTY, IOWA
STATE PROJECT NO. --- CITY PROJECT NO. ---

RESTORATION PLAN (2) CC-162
SHEET 30 OF 52 SHEETS

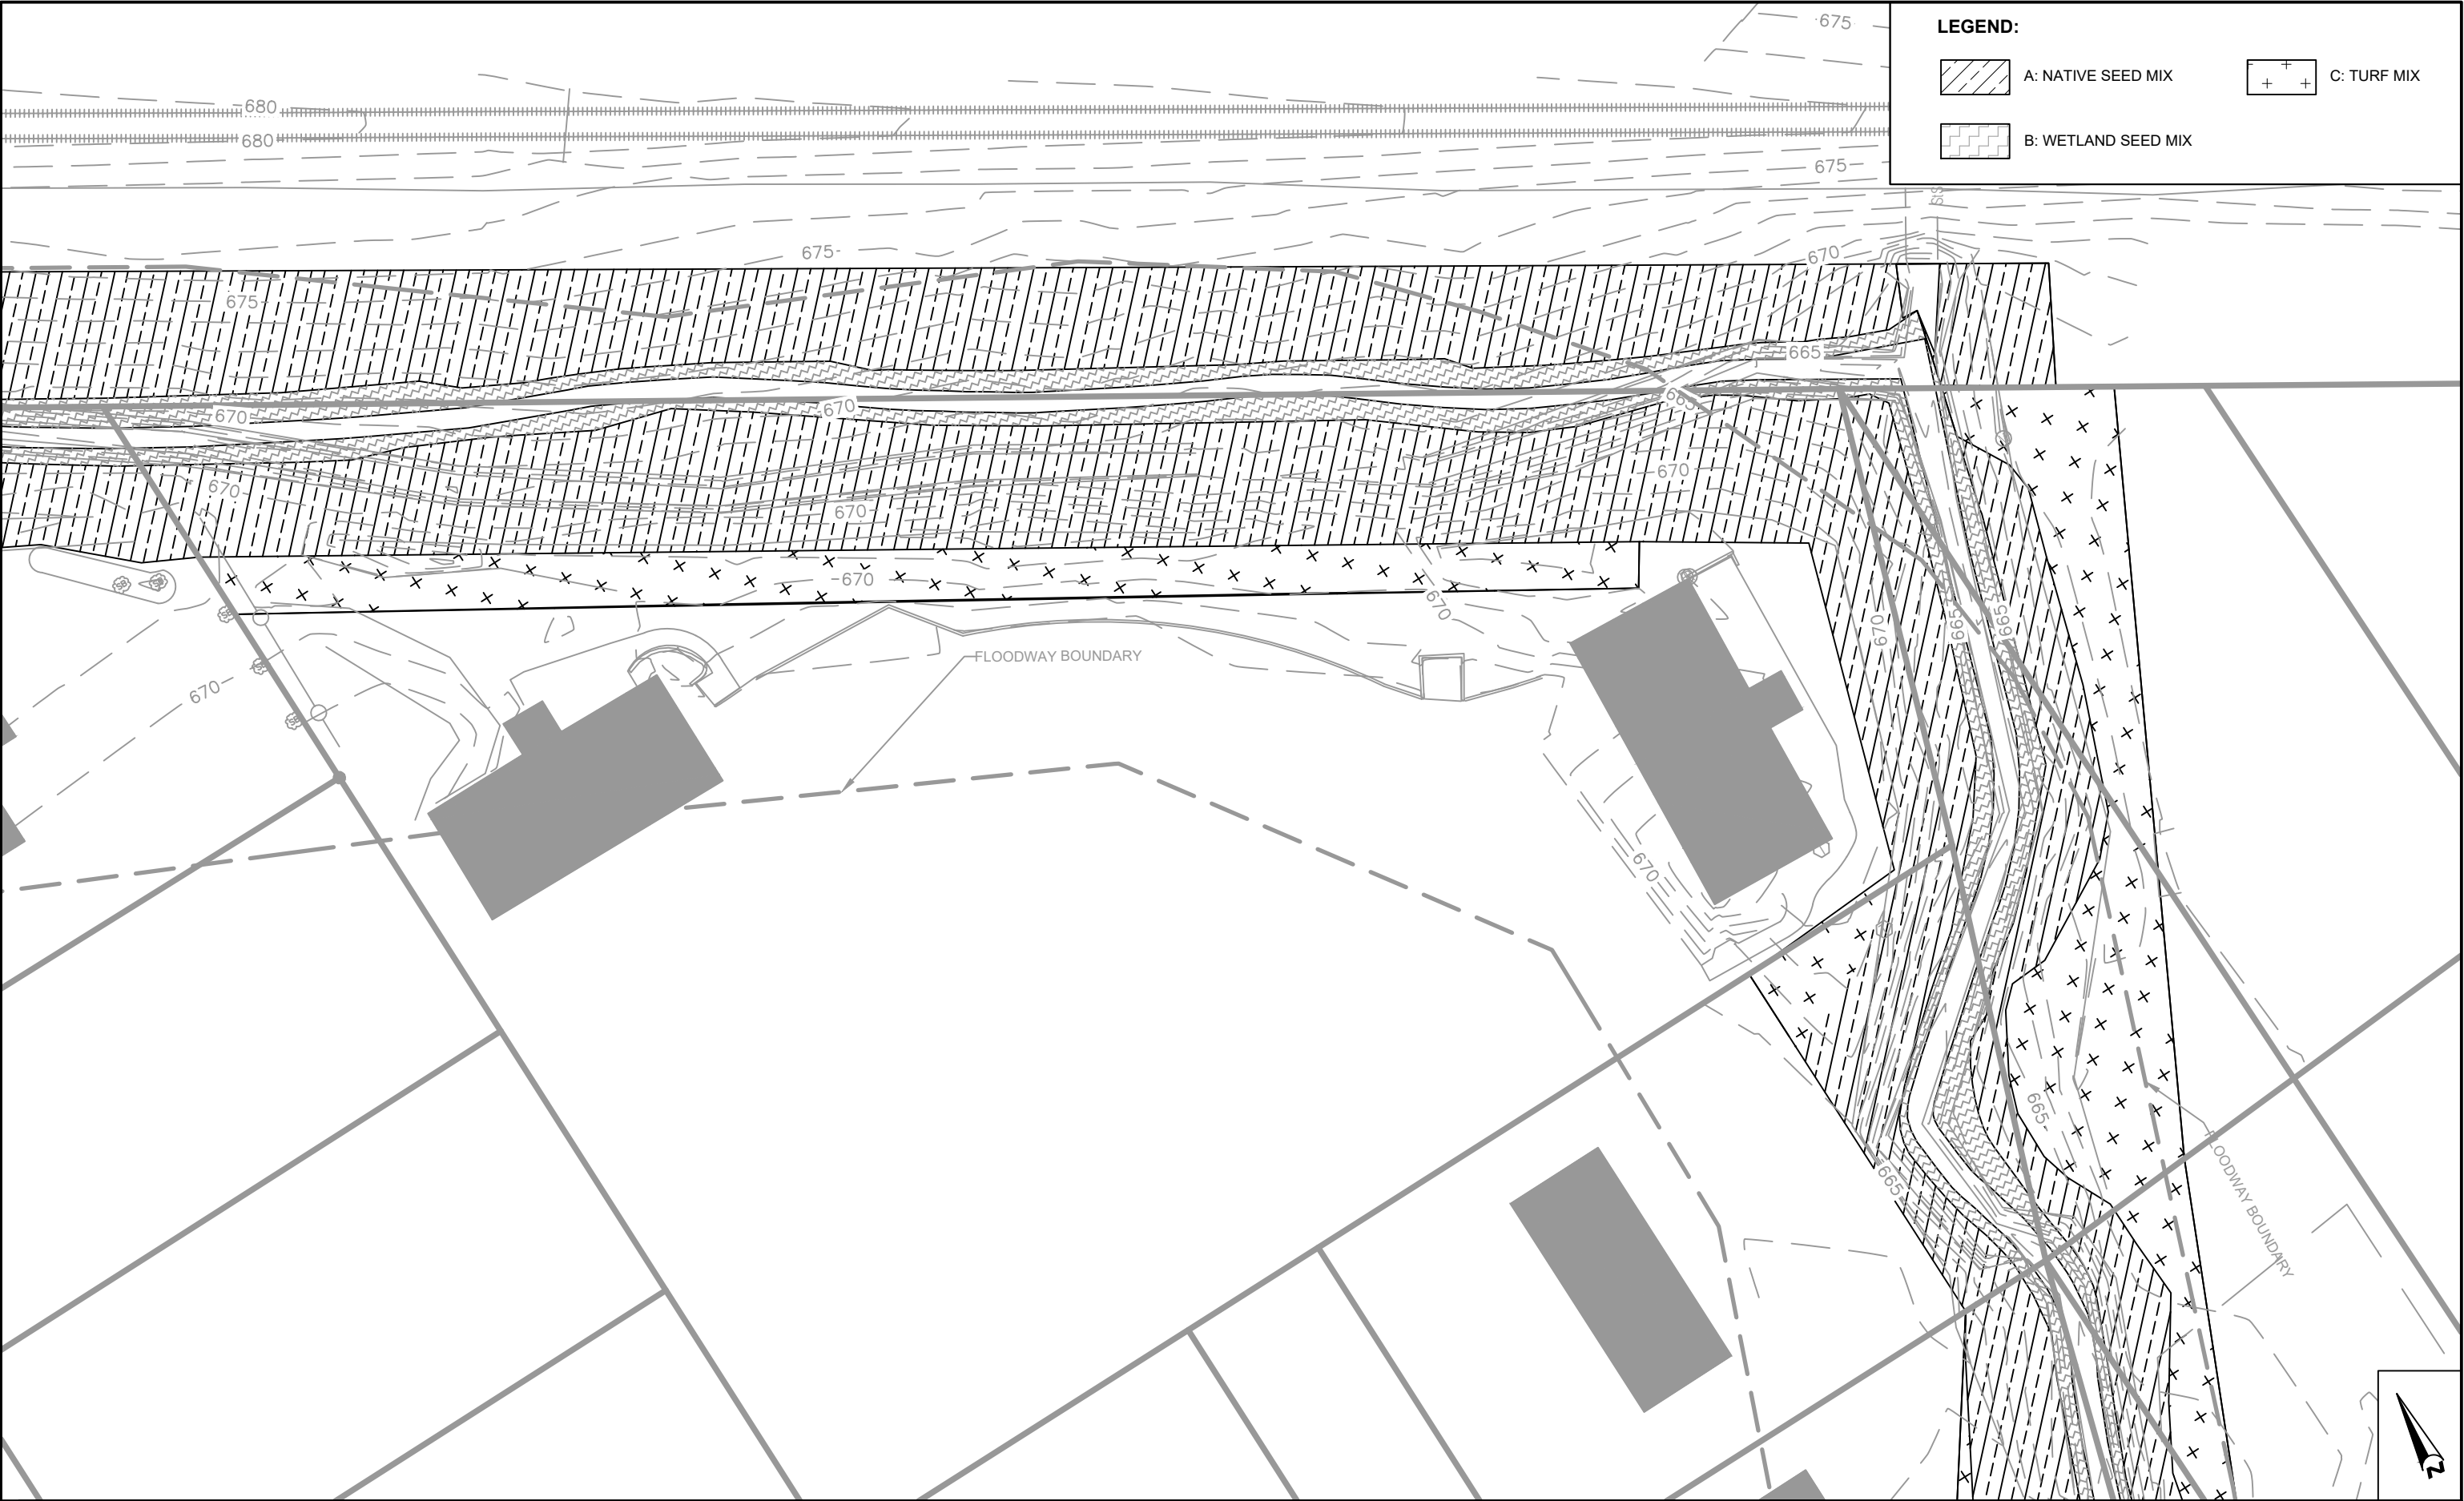

Pld Date: 10/14/2021
Drawing name: X:\Client_EOR_Iowa_LLC\Clients_Private\01670_Capeauddle_Garber_Assoc\0001_Biscuit_Ck_WA09_GIMS\dwg\1670-01_CD_Restoration.dwg
Xrefs: 1670-01_L-Base2, 1670-01_L-Base2, 283123ASBUILT_09_21_07RIM LABELS_POINTS

6			
5			
4			
3			
2			
1			
NO	DATE	BY	REVISION




Know what's below.
Call before you dig.



1-800-292-8989

SCALE IN FEET

 

SUBMISSION DATE: 10-14-2021	
DESIGN BY AG	DRAWN BY RK
EOR PROJECT NO. 01670-0001	




**Emmons & Olivier
Resources, Inc.**
1919 University Ave W
St Paul, MN 55104
w a t e r e c o l o g y c o m m u n i t y
Tele: 651.770.8448
www.eorinc.com

--

BISCUIT CREEK IWA
CITY OF CORALVILLE, JOHNSON
COUNTY, IOWA

STATE PROJECT NO. --- | CITY PROJECT NO. ---

RESTORATION PLAN (3) CC-163
SHEET 31 OF 52 SHEETS

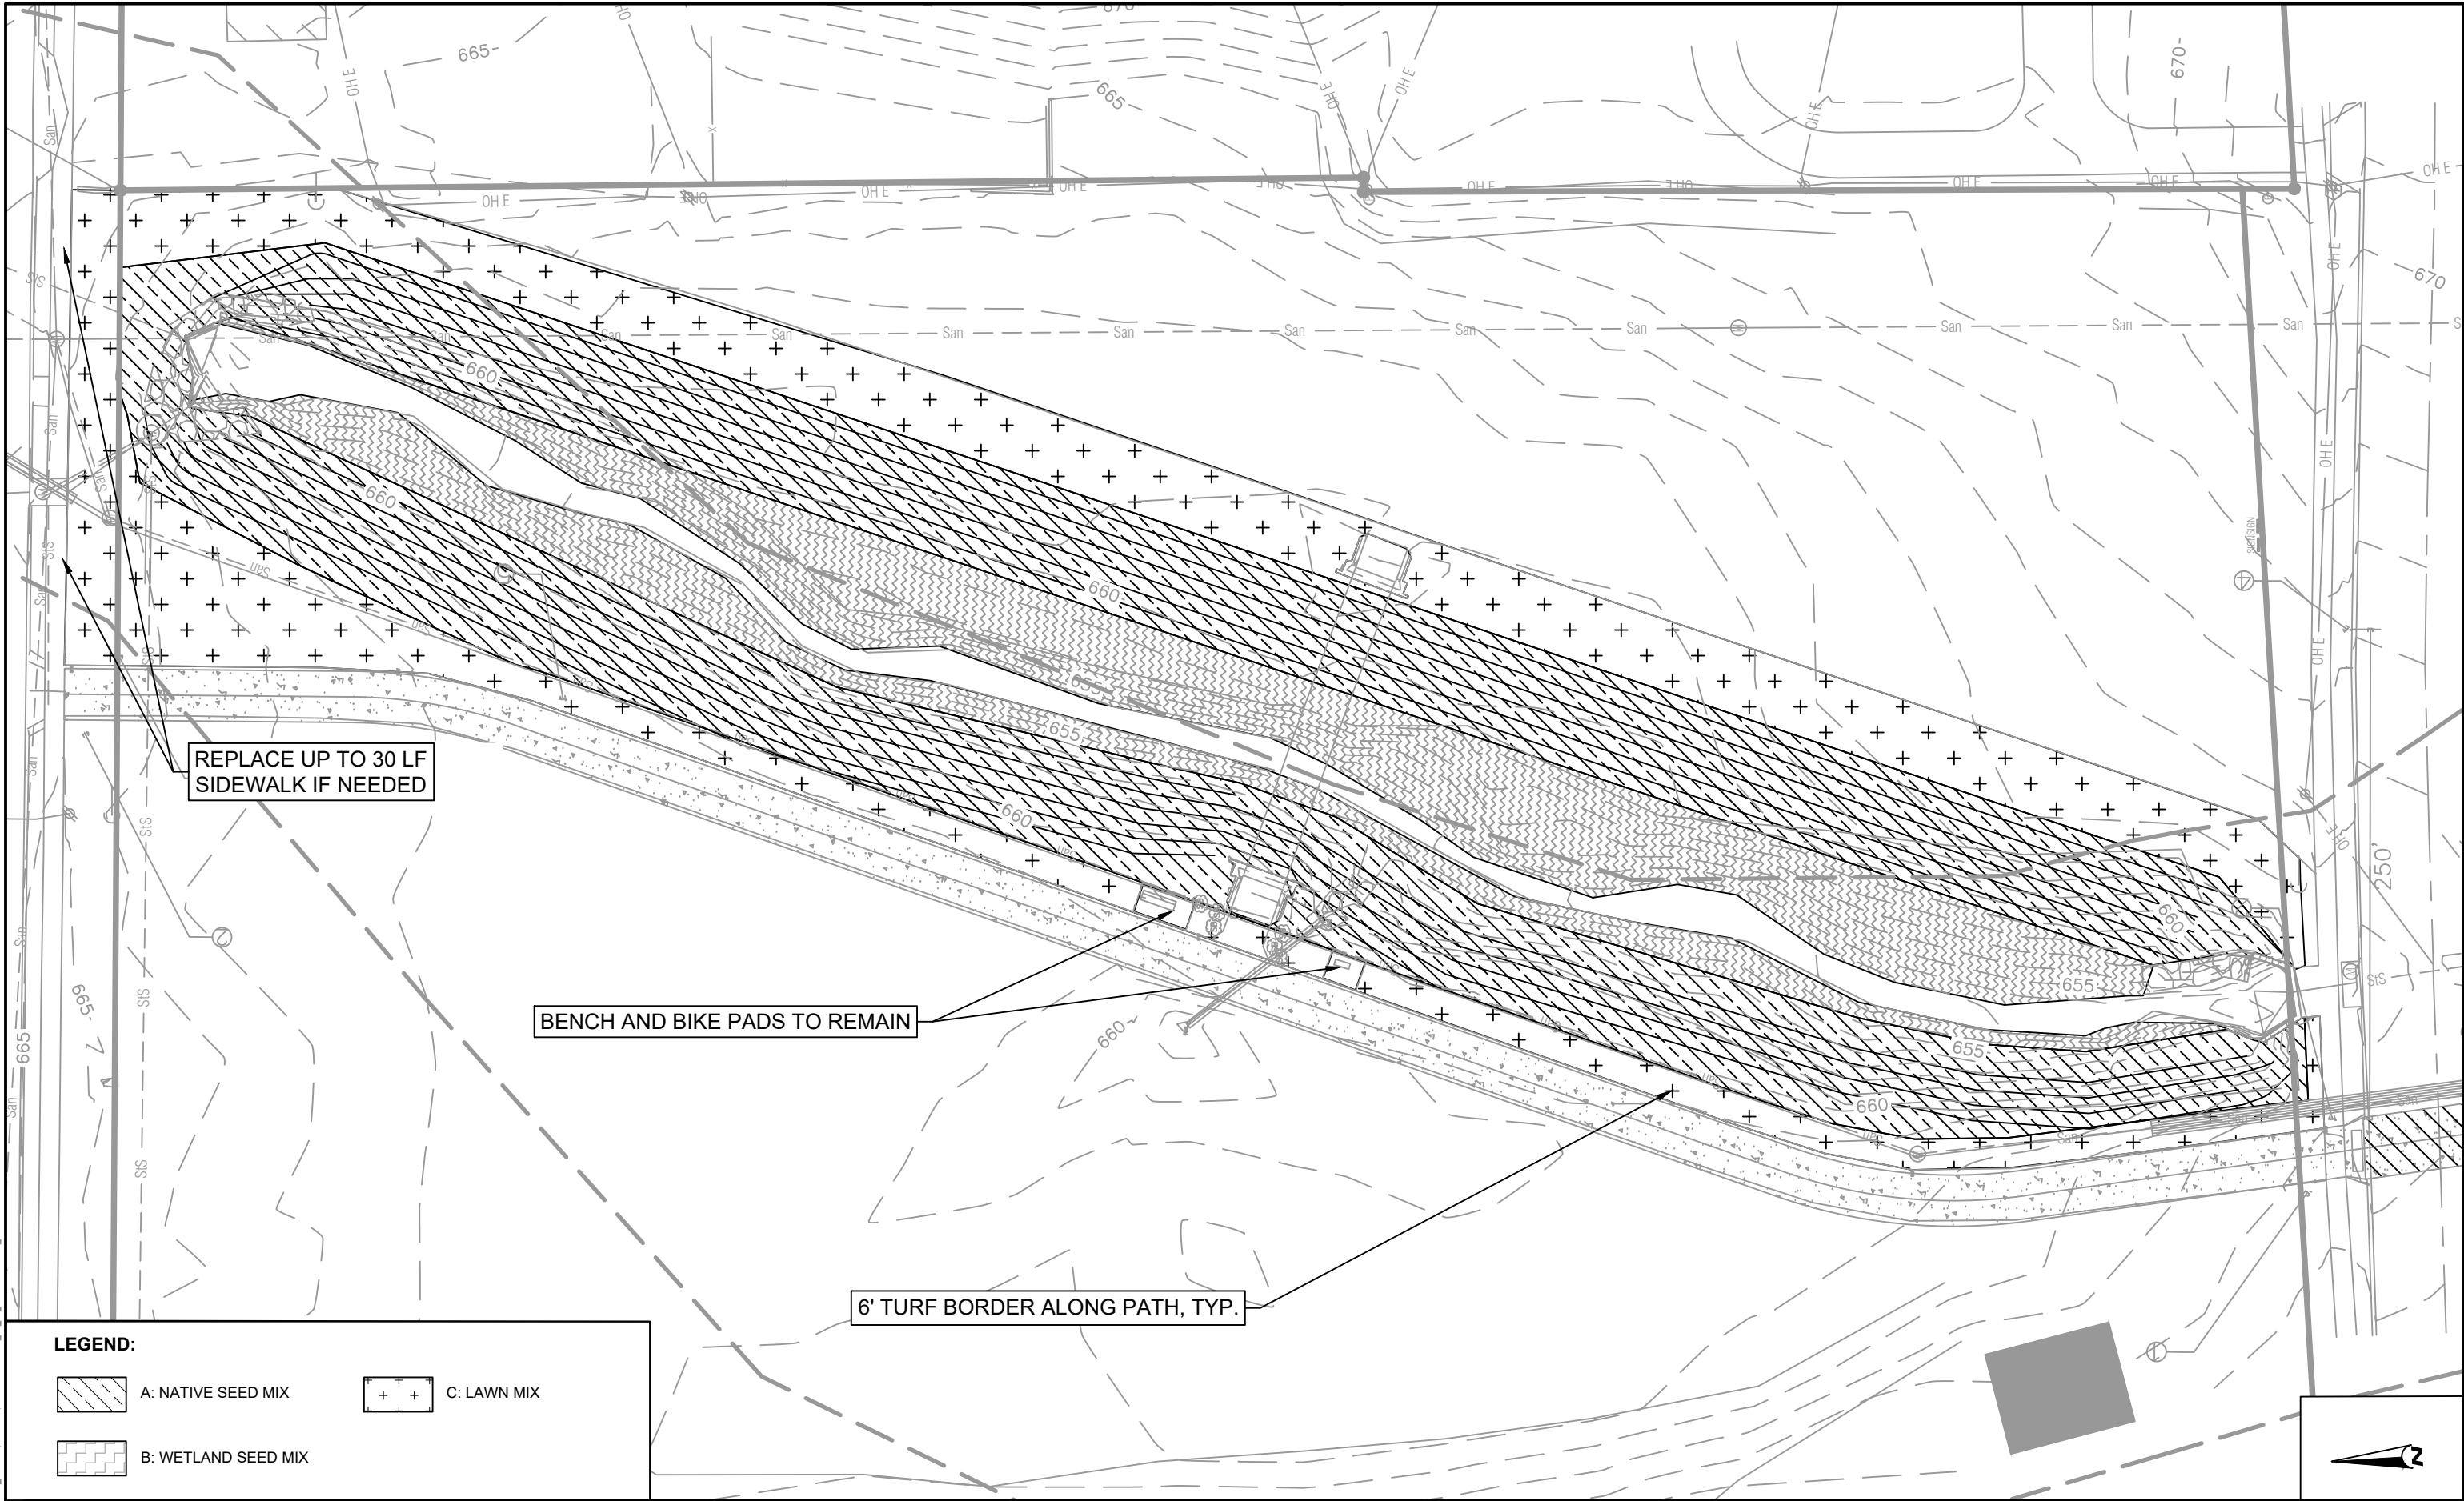

LEGEND:

-  A: NATIVE SEED MIX
-  C: LAWN MIX
-  B: WETLAND SEED MIX

6			
5			
4			
3			
2			
1			
NO	DATE	BY	REVISION



SUBMISSION DATE: 10-14-2021	
DESIGN BY AG	DRAWN BY RK
EOR PROJECT NO. 01670-0001	

**Emmons & Olivier
Resources, Inc.**
1919 University Ave W
St Paul, MN 55104
ecology Tele: 651.770.8448
community www.eorinc.com

BISCUIT CREEK IWA CITY OF CORALVILLE, JOHNSON COUNTY, IOWA	
STATE PROJECT NO. ---	CITY PROJECT NO. ---

RESTORATION PLAN (5) CC-164
SHEET 33 OF 52 SHEETS

Pld Date: 10/14/2021
Drawing name: X:\Client_EOR_Iowa_LLC\Clients_Private\01670_Capacities_Garber_Assoc\0001_Biscuit_Ck_WA09_GIMS\dwg\1670-01_CD_Restoration.dwg
Xrefs: 1670-01_P-Base2, 1670-01_L-Base2, 283123ASBUILT_09_21_07RIM LABELS_POINTS

Plot Date: 10/14/2021
Drawing name: X:\Client_EOR_Iowa_LLC\Clients_Private\01670_Capacade_Garber_Assoc\0001_Biscuit_Ck_WA\09_GIMS\dwg\1670-01_CD_Restoration.dwg
Xrefs: 1670-01_P-Base2, 1670-01_L-Base2, 283123ASB\ULT_09_21_07RIM LABELS_POINTS

NATIVE SEED MIX

Prairie Moon Nursery Shortgrass Echinacea Prairie Seed Mix

Type	Scientific Name	Common Name	% by weight
Grass	<i>Bouteloua curtipendula</i>	Sideoats Grama	17.11
	<i>Carex brower</i>	Plains Oval Sedge	5.36
	<i>Juncus dudleyi</i>	Dudley's Rush	0.53
	<i>Muhlenbergia racemosa</i>	Upland Wild Timothy	0.71
	<i>Schyzachyrium scoparium</i>	Little Bluestem	17.11
	<i>Sporobolus compositus</i>	Rough Dropseed	2.14
Total Grains			42.96
			% by weight
Forbes	<i>Agastache foeniculum</i>	Anise Hyssop	1.07
	<i>Allium canadense</i>	Wild Garlic	2.14
	<i>Allium cernuum</i>	Nodding Onion	2.67
	<i>Aquilegia canadensis</i>	Columbine	0.53
	<i>Asclepias tuberosa</i>	Butterfly Weed	3.21
	<i>Baptisia alba</i>	White Wild Indigo	1.07
	<i>Baptisia australis</i>	Blue Wild Indigo	1.07
	<i>Baptisia sphaerocarpa</i>	Lg Yellow Wild Indigo	1.07
	<i>Callitriche involucrata</i>	Purple Poppy Willow	1.07
	<i>Cercocarpis lanceolata</i>	Lance-leaf Cercocarpis	4.28
	<i>Dalea purpurea</i>	Purple Prairie Clover	3.21
	<i>Echinacea angustifolia</i>	Narrow-Leaved Coneflower	3.74
	<i>Echinacea pallida</i>	Pale Purple Coneflower	6.41
	<i>Echinacea purpurea</i>	Purple Coneflower	4.28
	<i>Eryngium yuccifolium</i>	Rattlesnake Master	2.14
	<i>Gentiana flavida</i>	Cream Gentian	0.8
	<i>Liatris ligulistylis</i>	Meadow Blazing Star	1.07
	<i>Penstemon digitalis</i>	Foxglove Beardtongue	1.07
	<i>Penstemon hirsutius</i>	Hairy Beardtongue	3.21
	<i>Phlox pilosa</i>	Prairie Phlox	0.36
	<i>Rudbeckia fulgida</i>	Orange Coneflower	0.29
	<i>Rudbeckia hirta</i>	Black-Eyed Susan	3.21
	<i>Ruellia humilis</i>	Wild Petunia	2.14
	<i>Solidago speciosa</i>	Showy Goldenrod	0.63
	<i>Symphoricarichum valerianigense</i>	Sky Blue Aster	1.6
	<i>Tuphosa virginiana</i>	Goat's Rue	1.07
	<i>Thaspium trifoliatum glavum</i>	Meadow Parsnip	0.53
	<i>Tradescantia ohionsis</i>	Ohio Spiderwort	3.21
Total Grains			57.06
SEED RATE (lb/ac)			11.69

G. **Wetland Seeding:** Between April 1 and June 30 and between August 1 and August 31, use the following seed mixture for wetland grass seeding areas.

Table 9010.12: Wetland Grass Seed Mixture

Common Name	Scientific Name	PLS (per ac)
Blue vervain	Verbena Hastata	1 oz.
Boneset	Eupatorium perfoliatum	1 oz.
Nodding bur marigold	Bidens cernua	8 oz.
Swamp milkweed	Asclepias incarnata	1 lb.
Sneezeweed	Helenium autumnale	2 oz.
Water plantain	Alisma plantago-aquatica	4 oz.
Arrowhead	Sagittaria latifolia	4 oz.
New England aster	Symphotrichum novae-angliae	2 oz.
Big Bluestem	Andropogon gerardii	1 lb.
Switchgrass	Panicum virgatum	8 oz.
Prairie cordgrass	Spartina pectinata	1 lb.
Virginia wild-rye	Elymus virginicus	5 lbs.
Bluejoint grass	Calamagrostis	1 oz.
Rice cutgrass	Leersia oryzoides	4 oz.
Dark Green bulrush	Scirpus atrovirens	1 oz.
Fox sedge	Carex vulpinoidea	4 oz.
Softstem bulrush	Schoenoplectus tabernaemontani	8 oz.
Spike rush	Eleocharis palustris	4 oz.
Porcupine sedge	Carex hystericina	8 oz.
Broom sedge	Carex scoparia	2 oz.
Tussock sedge	Carex stricta	2 oz.

A. **Type 1 (Permanent Lawn Mixture):** Used for residential and commercial turf site, fertilized, and typically mowed. Use between March 1 and May 31 and between August 10 and September 30.

Table 9010.06: Type 1 Seed Mixture¹

Common Name	Application Rate lb/acre
Kentucky bluegrass cultivar ²	65
Kentucky bluegrass cultivar ²	65
Kentucky bluegrass cultivar ²	65
Creeping red fescue	25
Fine-leaved perennial ryegrass ³	20
Fine-leaved perennial ryegrass ³	20
Annual ryegrass	40

¹ A commercial mixture may be used if it contains a high percentage of similar bluegrasses; it may or may not contain Creeping Red Fescue.

² Choose three different cultivars of Kentucky Bluegrass.

³ Choose two different cultivars of Fine-Leafed Perennial Ryegrass, at 20 pounds/acre each.

GENERAL NOTES

- LANDSCAPE CONTRACTOR SHALL INSPECT THE SITE AND BECOME FAMILIAR WITH EXISTING CONDITIONS RELATING TO THE NATURE AND SCOPE OF WORK.
- LANDSCAPE CONTRACTOR SHALL VERIFY PLAN LAYOUT AND BRING TO THE ATTENTION OF THE LANDSCAPE ARCHITECT DISCREPANCIES WHICH MAY COMPROMISE THE DESIGN OR INTENT OF THE LAYOUT.
- LANDSCAPE CONTRACTOR SHALL ASSURE COMPLIANCE WITH APPLICABLE CODES AND REGULATIONS GOVERNING THE WORK AND MATERIALS SUPPLIED.
- LANDSCAPE CONTRACTOR SHALL VERIFY ALIGNMENT AND LOCATION OF UNDERGROUND AND ABOVE GRADE UTILITIES AND PROVIDE THE NECESSARY PROTECTION FOR SAME BEFORE CONSTRUCTION BEGINS.
- LANDSCAPE CONTRACTOR SHALL REVIEW THE SITE FOR DEFICIENCIES IN SITE CONDITIONS WHICH MIGHT NEGATIVELY AFFECT PLANT ESTABLISHMENT, SURVIVAL OR WARRANTY. UNDESIRABLE SITE CONDITIONS SHALL BE BROUGHT TO THE ATTENTION OF THE LANDSCAPE ARCHITECT PRIOR TO BEGINNING OF WORK.
- LANDSCAPE CONTRACTOR IS RESPONSIBLE FOR ONGOING MAINTENANCE OF NEWLY INSTALLED MATERIALS UNTIL TIME OF FINAL ACCEPTANCE BY LANDSCAPE ARCHITECT. REPAIR OF ACTS OF VANDALISM OR DAMAGE WHICH MAY OCCUR PRIOR TO FINAL ACCEPTANCE SHALL BE THE RESPONSIBILITY OF THE LANDSCAPE CONTRACTOR.

SEEDING NOTES

- NATIVE SEED SHALL BE LOCAL ORIGIN AND WILD ECOTYPE. LOCAL ORIGIN SHALL MEAN WITHIN 200 MILES OF PROJECT SITE. PROVIDE DOCUMENTATION TO LANDSCAPE ARCHITECT PRIOR TO SEEDING.
- NATIVE SEED MIX AND WETLAND SEED MIX TO INCLUDE RHIZOBIUM SEED INOCULANT AT RECOMMENDED RATE (INCIDENTAL TO SEEDING BID ITEM).
- SOW SEED MIXES ON DISTURBED AREAS AFTER ALL GRADING ACTIVITIES HAVE BEEN COMPLETED.
- ACCEPTABLE SEEDING DATES ARE APRIL 1 - JUNE 30 IN THE SPRING, OR AUGUST 1 - AUGUST 31 IN THE FALL. WRITTEN PERMISSION MUST BE GRANTED BY THE LANDSCAPE ARCHITECT TO PERFORM SEEDING OPERATIONS ON ANY OTHER DATES OF THE YEAR.
- PREPARE SEED BED PRIOR TO SEEDING. SOW SEED IN ACCORDANCE WITH SUDAS SPECIFICATIONS.
- STABILIZE SEED MIXES WITH BONDED FIBER MATRIX AT 3,500 LB/ACRE, EXCEPT WHERE EROSION CONTROL BLANKET IS INDICATED ON EROSION CONTROL PLAN.
- USE TEMPORARY EROSION CONTROL DEVICES (SEDIMENT LOGS, SILT FENCE) AS NEEDED TO PREVENT EROSION PRIOR TO AND DURING SEED ESTABLISHMENT.
- INCLUDE A COVER CROP OF OATS WITHIN NATIVE AND WETLAND SEED MIXES (@ RATE OF 32 LB/ACRE) IF SEEDING BETWEEN OCTOBER 15TH AND AUGUST 1ST. IF SEEDING BETWEEN AUGUST 1ST AND OCTOBER 15TH, SUBSTITUTE WINTER WHEAT FOR OATS AT THE SAME RATE.

SEED ESTABLISHMENT NOTES

- ESTABLISHMENT PERIOD COMMENCES UPON ACCEPTANCE OF SEEDING (ADEQUATE COVER CROP GERMINATION AND COVERAGE) AND RUNS FOR THREE YEARS FROM THIS DATE.
- MONITOR THE SITE MONTHLY DURING THIS PERIOD TO DETECT AREAS OF WEED COLONIZATION. CUT OR TREAT ALL NOXIOUS WEEDS WITH GLYPHOSATE HERBICIDE AS SOON AS DETECTED.
- DURING THE FIRST GROWING SEASON MOW OR CUT THE ENTIRE SEEDED AREA EVERY 30 DAYS UNTIL SEPTEMBER 30TH AT A HEIGHT OF 5-8".
- DURING THE SECOND GROWING SEASON MOW OR CUT THE ENTIRE SEEDED AREA ONCE IN MID-JUNE AND ONCE IN MID-AUGUST AT A HEIGHT OF 5-8".
- IF AREAS OF BARE GROUND PERSIST AFTER FIRST GROWING SEASON RESEED PER PLAN.
- AFTER THE FIRST TWO GROWING SEASONS MOW OR CUT NATIVE SEED AREAS IN LATE FALL OR EARLY SPRING (EACH YEAR). RAKE OUT AND REMOVE DOWNED VEGETATION.

SEEDING SCHEDULE

SYMBOL	SEED TYPE	SEEDING RATE (lb/acre)	TOTAL AREA (acre)
A	Native Seed Mix + Cover Crop	11.69	1.27
B	SUDAS Wetland Seed Mixture + Cover Crop	4.5	0.34
C	SUDAS Type 1 Permanent Lawn Mixture	300	0.79
TOTAL			2.4

6			
5			
4			
3			
2			
1			
NO	DATE	BY	REVISION




SUBMISSION DATE: 10-14-2021	
DESIGN BY AG	DRAWN BY RK
EOR PROJECT NO. 01670-0001	





**Emmons & Olivier
Resources, Inc.**
1919 University Ave W
St Paul, MN 55104
ecology Tele: 651.770.8448
community www.eorinc.com

BISCUIT CREEK IWA
CITY OF CORALVILLE, JOHNSON
COUNTY, IOWA

K6 - RESTORATION NOTES AND MIXES

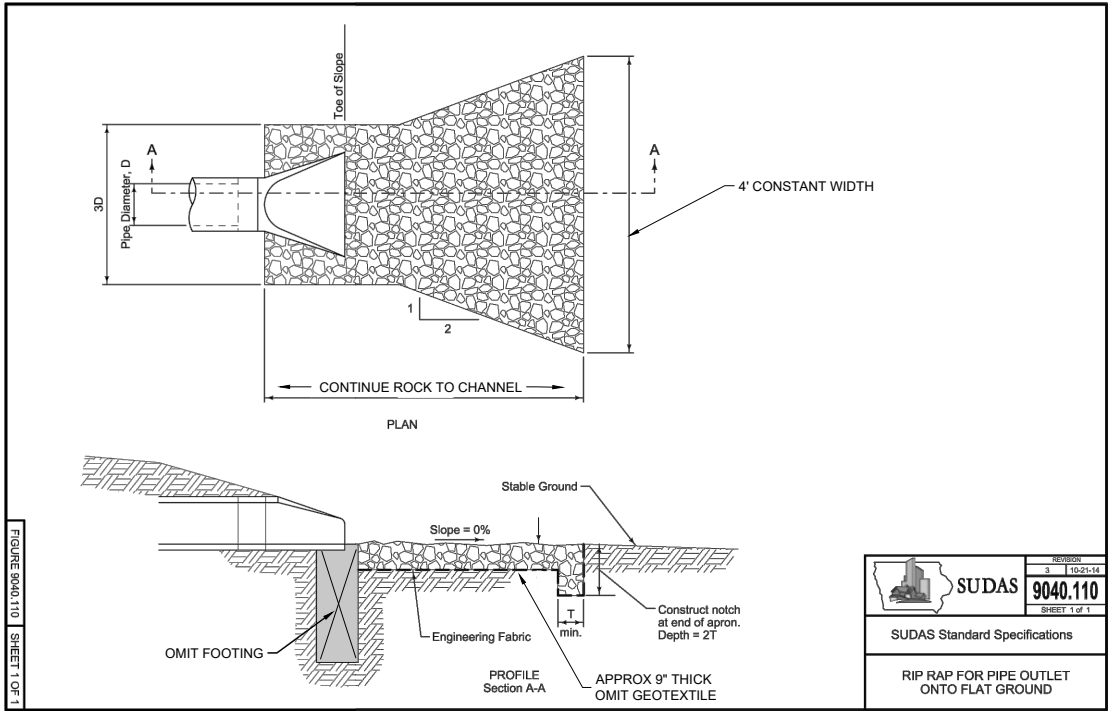

01
35 RIP RAP AT PIPE OUTLET
*NOT TO SCALE

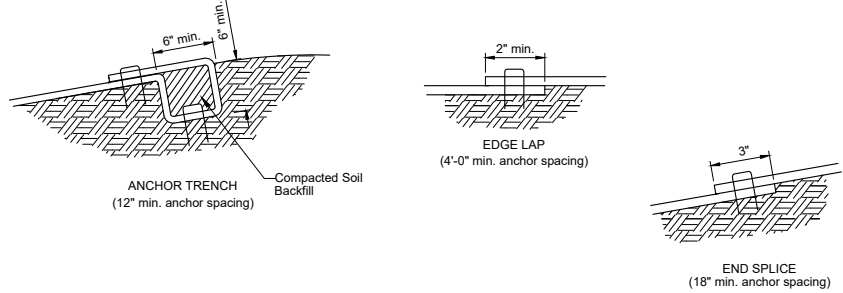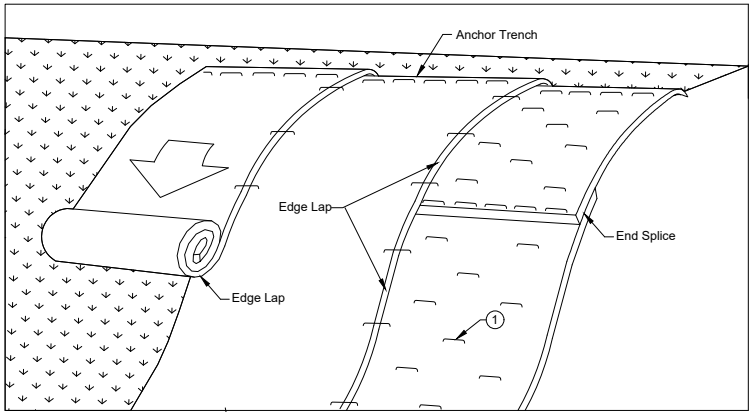

① Secure blanket to ground according to manufacturer's recommended anchoring pattern and minimum shown in Table 1.

TABLE 1	
Max. slope	Min. anchors
≤ 3:1	1.5/yd²
2:1	2/yd²
1:1	2.5/yd²

REVISION	
2	10-21-14
9040.103	
SHEET 1 OF 1	
ROLLED EROSION CONTROL PRODUCT (RECP) INSTALLATION ON SLOPES	

02
35 ROLLED EROSION CONTROL PRODUCT (RECP)
*NOT TO SCALE

03
35 INTENTIONALLY LEFT BLANK
*NOT TO SCALE

04
35 INTENTIONALLY LEFT BLANK
*NOT TO SCALE

6			
5			
4			
3			
2			
1			
NO	DATE	BY	REVISION




SUBMISSION DATE: 10-14-2021	
DESIGN BY AG	DRAWN BY RK
EOR PROJECT NO. 01670-0001	

EOR Emmons & Olivier
Resources, Inc.
1919 University Ave W
St Paul, MN 55104
Tele: 651.770.8448
www.eorinc.com


BISCUIT CREEK IWA CITY OF CORALVILLE, JOHNSON COUNTY, IOWA	
STATE PROJECT NO. ---	CITY PROJECT NO. ###

DETAIL SHEET 1
SHEET 35 OF 52 SHEETS


Plot Date: 10/14/2021
Drawing Name: Detail EOR Iowa LLC Clients Private 01670 Clippadde_Garner_Assoc0001_Biscuit_Cr_IWA09_GMS.dwg
User: 10/14/2021 11:12 SUDAS
Path: \\SUDAS\Projects\1670\01670-0001\Detail Drawings.dwg

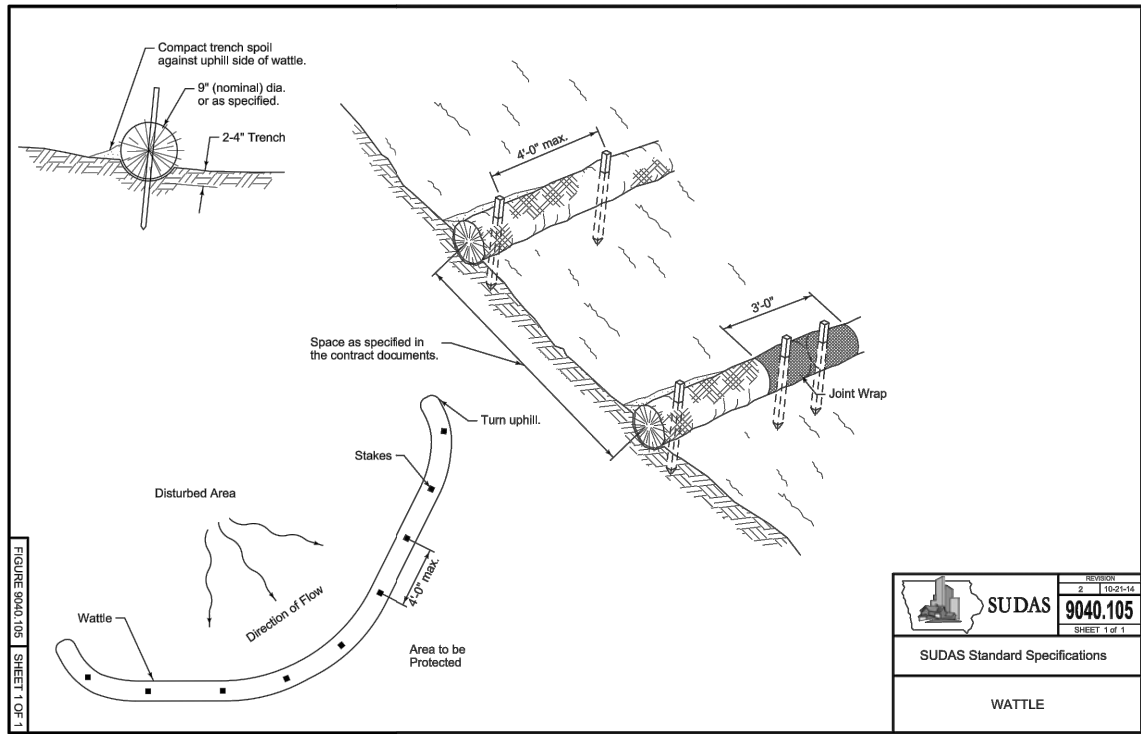


01
36
WATTLE
*NOT TO SCALE

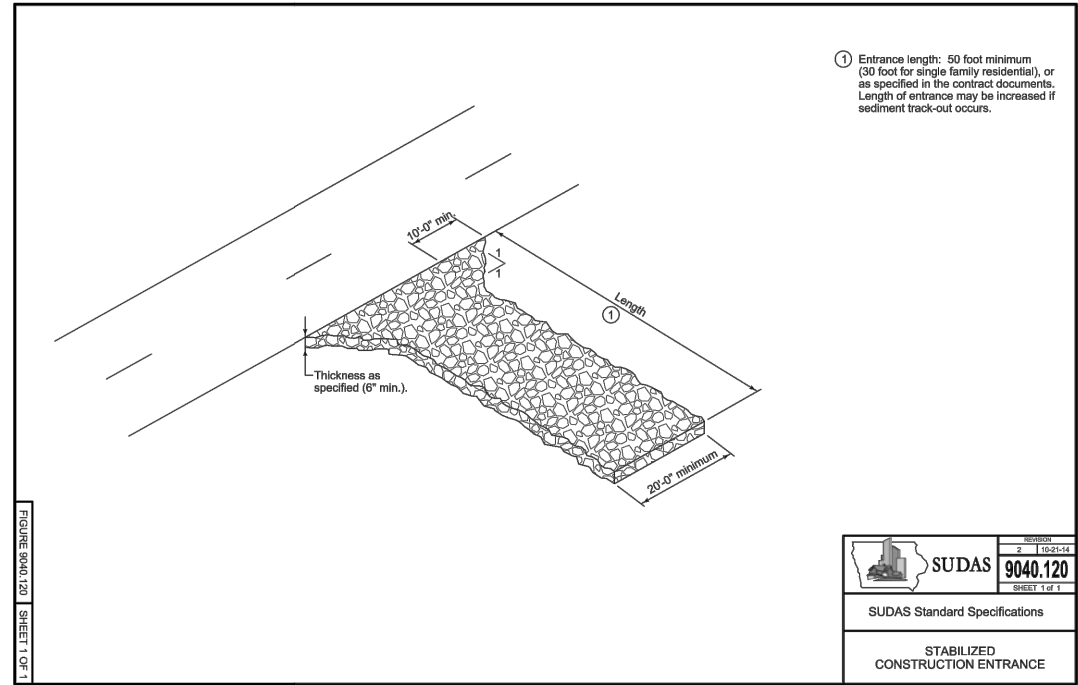

02
36
STABILIZED CONSTRUCTION ENTRANCE
*NOT TO SCALE

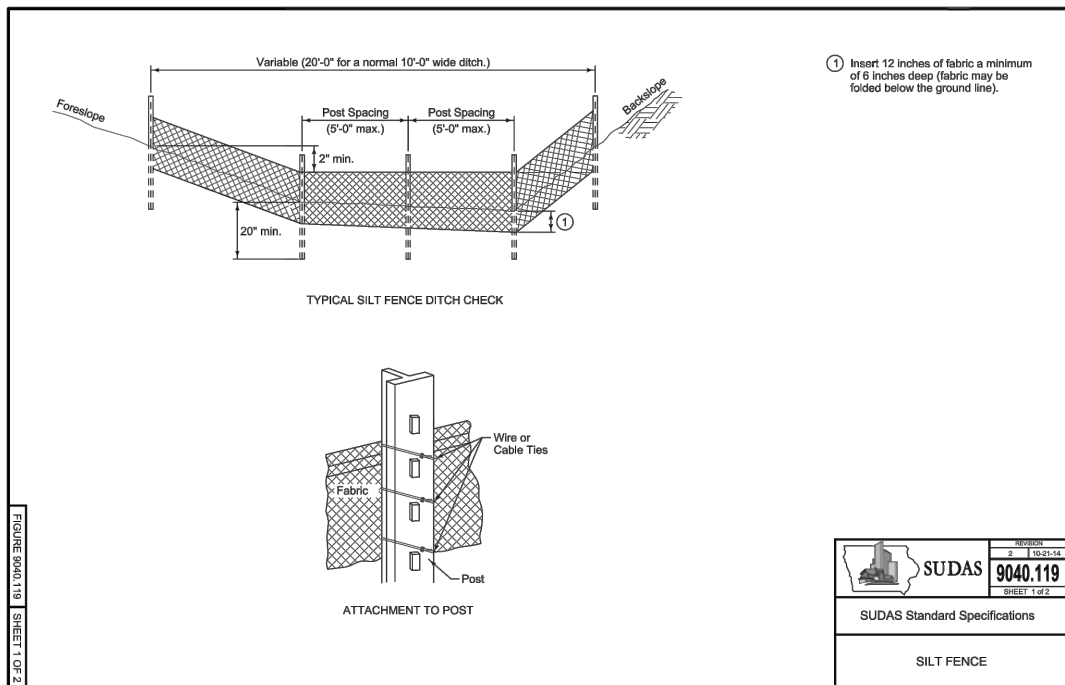


03
36
SILT FENCE
*NOT TO SCALE

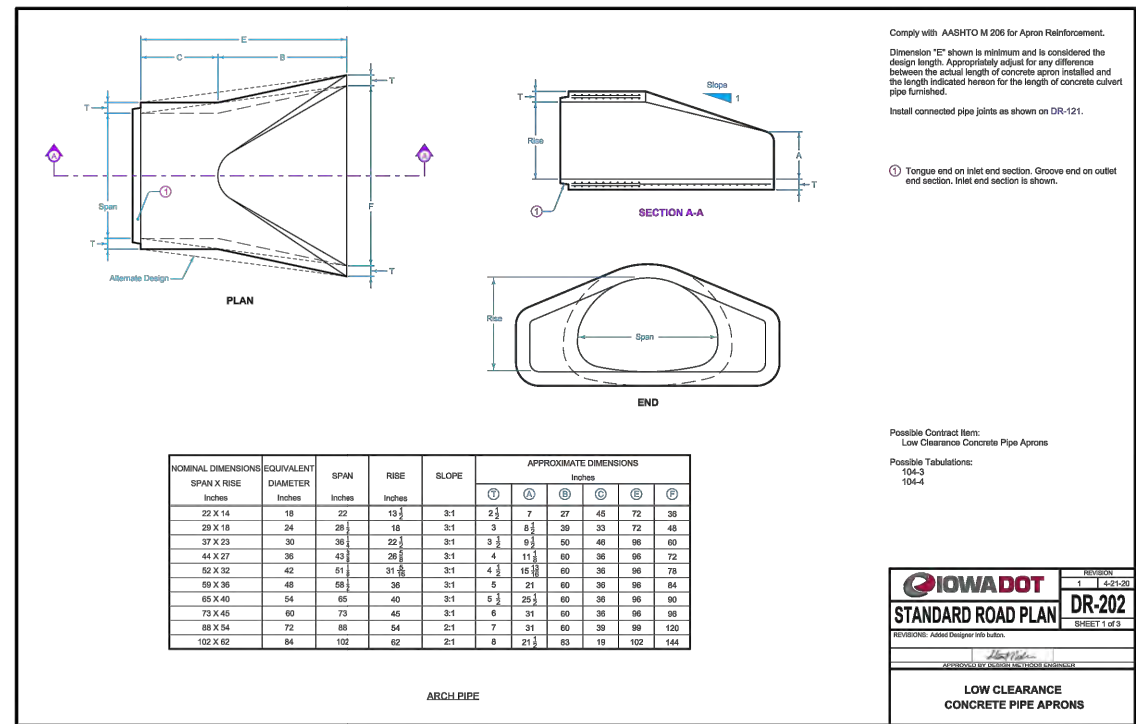

04
36
CONCRETE ARCH PIPE
*NOT TO SCALE

Plot Date: 10/14/2021
Drawing Name: EOR_Iowa_LLC\Clients_Private\01670_Clipaddle_Garher_Assoc\0001_Biscuit_Cr_IWA\09_GMS\dwg\1670-01_Detail Drawings.dwg
User: 0001112 SUDAS
EOR

6			
5			
4			
3			
2			
1			
NO	DATE	BY	REVISION

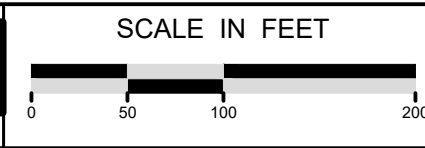


SUBMISSION DATE:
10-14-2021
DESIGN BY AG
DRAWN BY RK
EOR PROJECT NO.
01670-0001


Emmons & Olivier Resources, Inc.
1919 University Ave W
St Paul, MN 55104
Tele: 651.770.8448
www.eorinc.com

BISCUIT CREEK IWA
CITY OF CORALVILLE, JOHNSON COUNTY, IOWA
STATE PROJECT NO. --- CITY PROJECT NO. ###


DETAIL SHEET 2
SHEET 36 OF 52 SHEETS

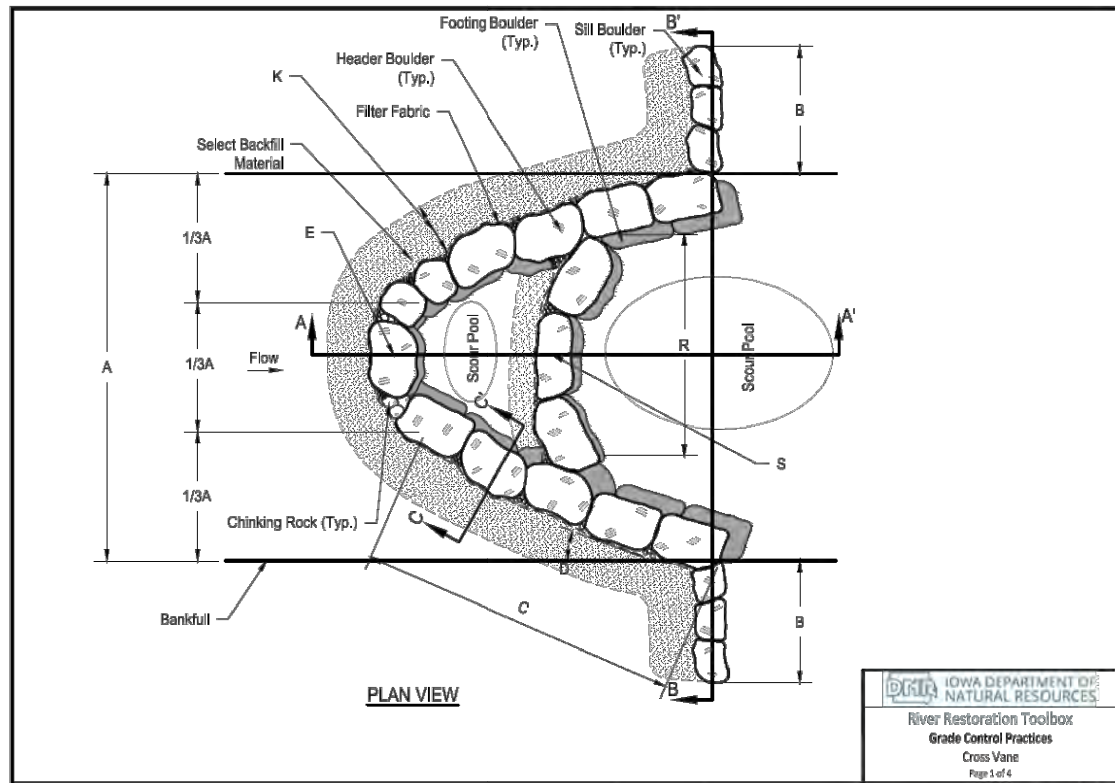


01
37 CROSS VANE 1
*NOT TO SCALE

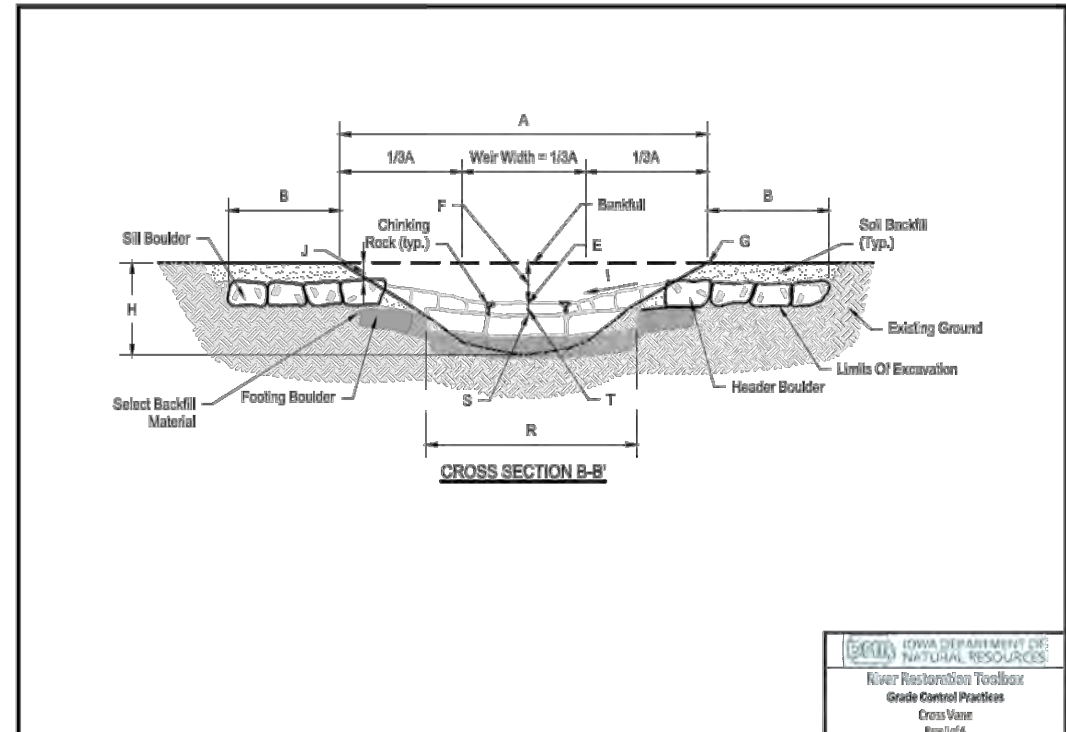

02
37 CROSS VANE 2
*NOT TO SCALE

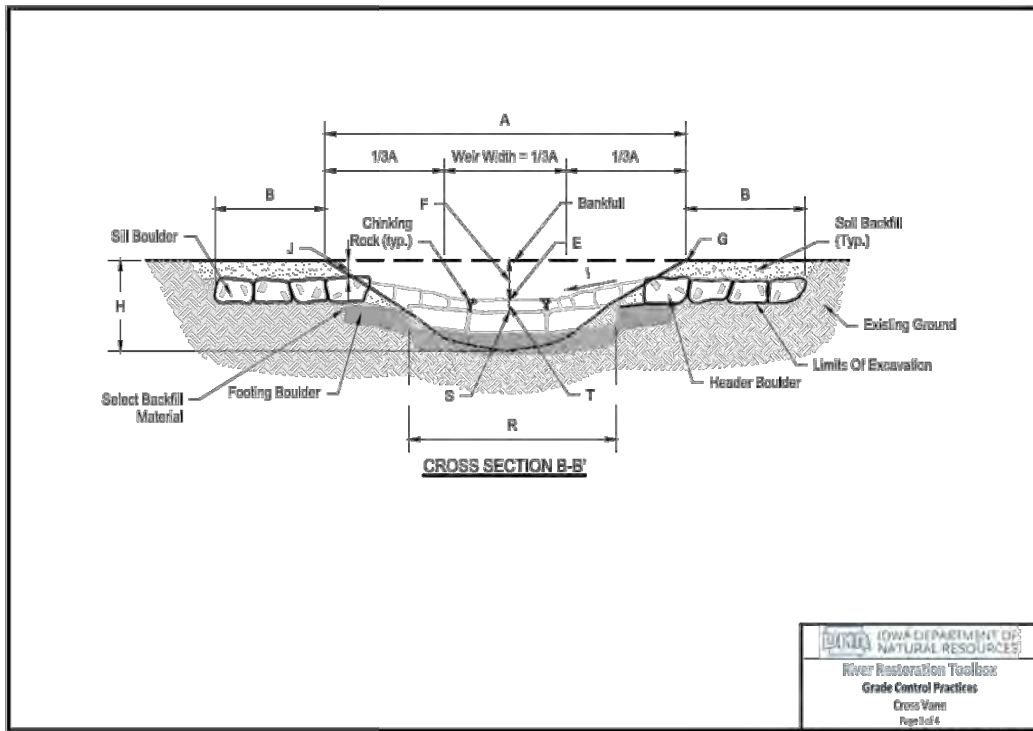


03
37 CROSS VANE 3
*NOT TO SCALE

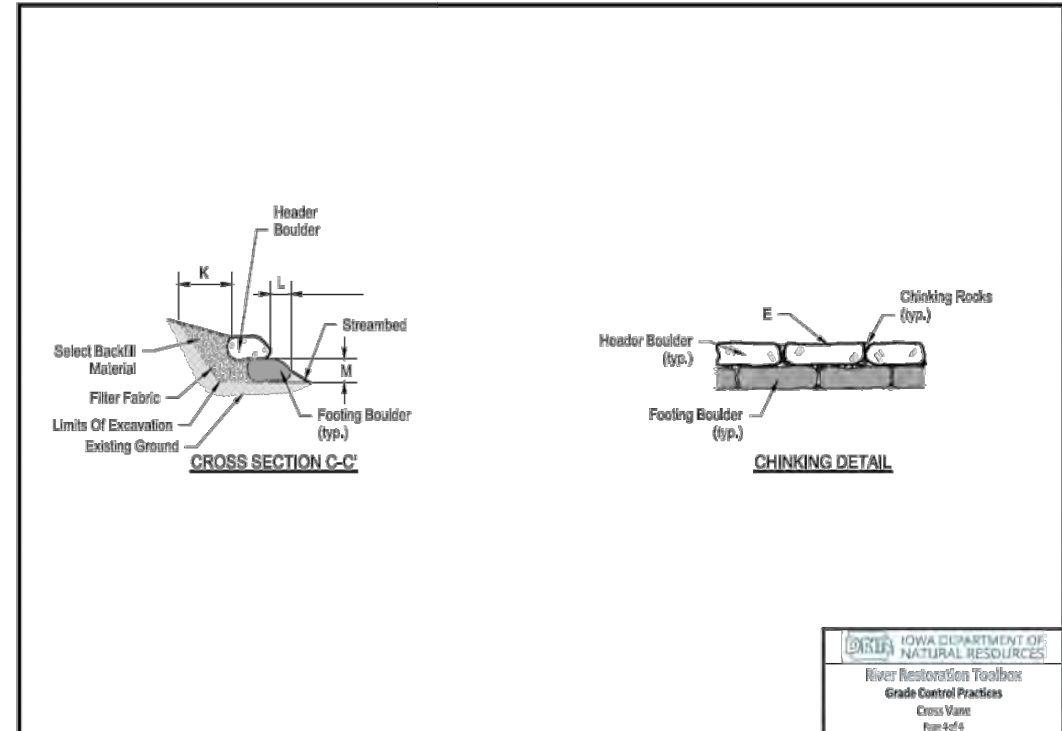

04
37 CROSS VANE 4
*NOT TO SCALE

Plot Date: 10/14/2021
Drawing Name: EOR_Iowa_LLC\Clients_Private\01670_Clipaddle_Garner_Arsoo\001_Biscuit_Cr_IWA\09_GNIS\dwg\1670-01_Detail Drawings.dwg
User: jroberts
Title: SHEET 37 OF 52 SHEETS

6			
5			
4			
3			
2			
1			
NO	DATE	BY	REVISION

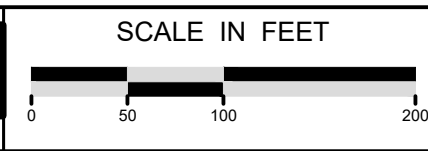

SUBMISSION DATE:	10-14-2021
DESIGN BY	AG
DRAWN BY	RK
EOR PROJECT NO.	01670-0001

Emmons & Olivier Resources, Inc.
1919 University Ave W
St Paul, MN 55104
Tele: 651.770.8448
www.eorinc.com

Emmons & Olivier Resources, Inc.
1919 University Ave W
St Paul, MN 55104
Tele: 651.770.8448
www.eorinc.com

BISCUIT CREEK IWA
CITY OF CORALVILLE, JOHNSON COUNTY, IOWA


STATE PROJECT NO. --- CITY PROJECT NO. ###

DETAIL SHEET 3

SHEET 37 OF 52 SHEETS

(h₂ = h₁ + 0.3')

Riffle No.	Sta.	Control Elev.	h ₁	h ₂	h ₃	h ₄	W ₁	Estimated Rock (Tons)
1	3+15	665.5 ft	0.7'	1.0'	2.5'	2'	4'	26
2	4+17	664.4 ft	0.5'	0.8'	2.5'	2'	4'	13
3	5+68	663.4 ft	0.6'	0.9'	2.5'	2'	4'	13

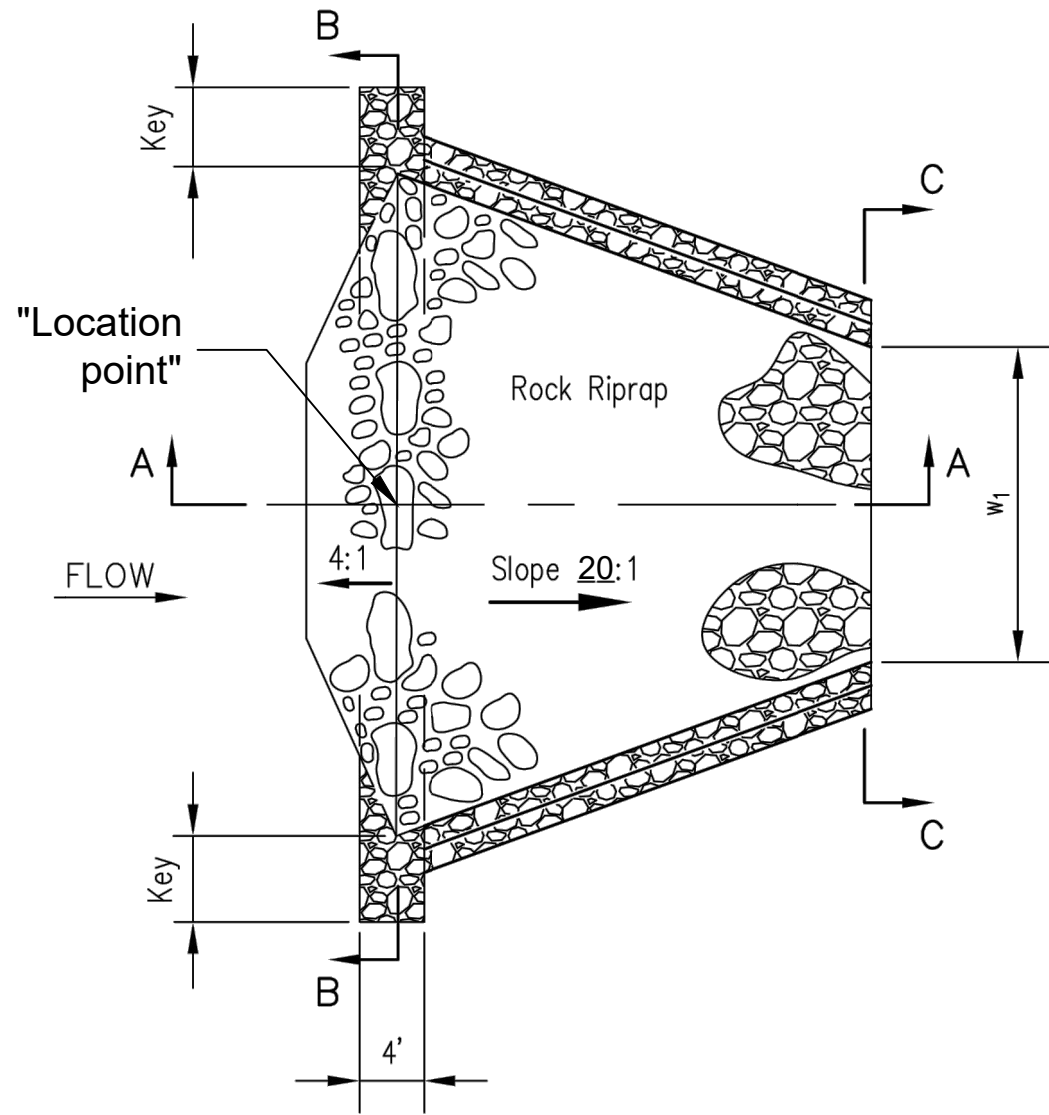

PLAN

- NOTES:
1. Rock gradation shall meet IDOT requirement for erosion stone riprap, quality designation "A", or as designated by engineer.
 2. Use largest individual stones From available material as shown for the emergent boulders and crest stone.
 3. Riffle slope shall be 20:1 or flatter where fish passage is required.

01
38

ROCK RIFFLE 1
*NOT TO SCALE

Plot Date: 10/14/2021
Drawing Name: EOR_Iowa_LLC\Clients_Private\01670_Clipaddle_Garber_Ascad0001_Biscuit_Cr_IWA09_GMS.dwg
User: J001112_SUDAS

NO	DATE	BY	REVISION
6			
5			
4			
3			
2			
1			

Know what's below.
Call before you dig.

1-800-292-6989
www.iowaonecall.com

SCALE IN FEET

SUBMISSION DATE: 10-14-2021	
DESIGN BY AG	DRAWN BY RK
EOR PROJECT NO. 01670-0001	


Emmons & Olivier
Resources, Inc.
1919 University Ave W
St Paul, MN 55104
Tele: 651.770.8448
www.eorinc.com

BISCUIT CREEK IWA
CITY OF CORALVILLE, JOHNSON
COUNTY, IOWA


STATE PROJECT NO. ---CITY PROJECT NO. ###

DETAIL SHEET 4


SHEET 38 OF 52 SHEETS

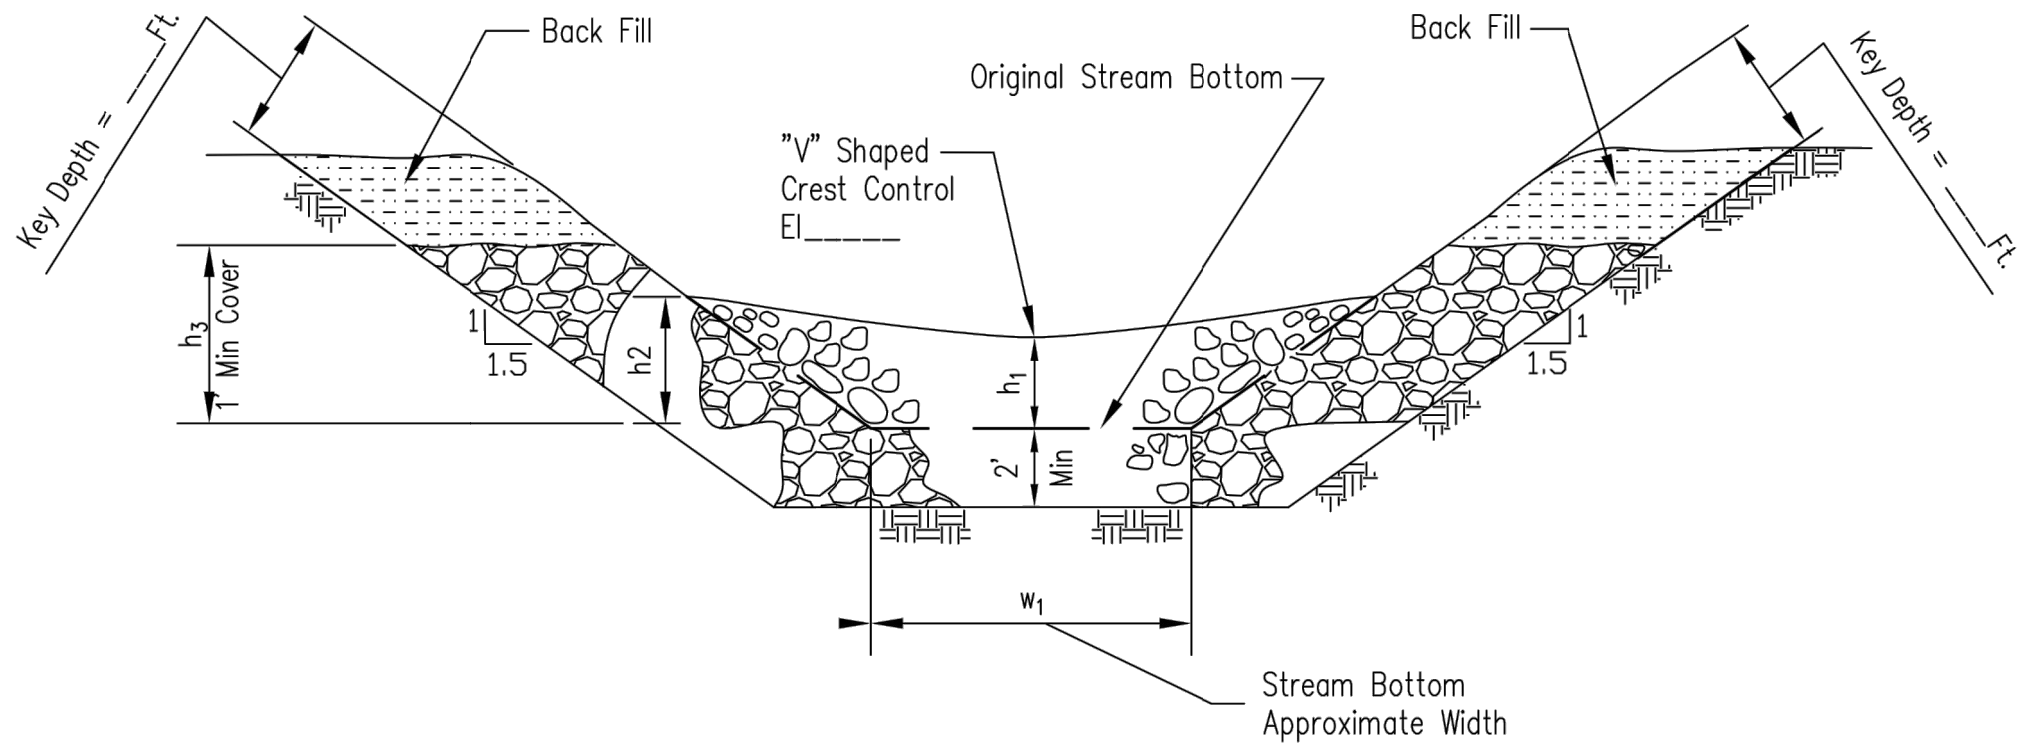

SECTION B-B

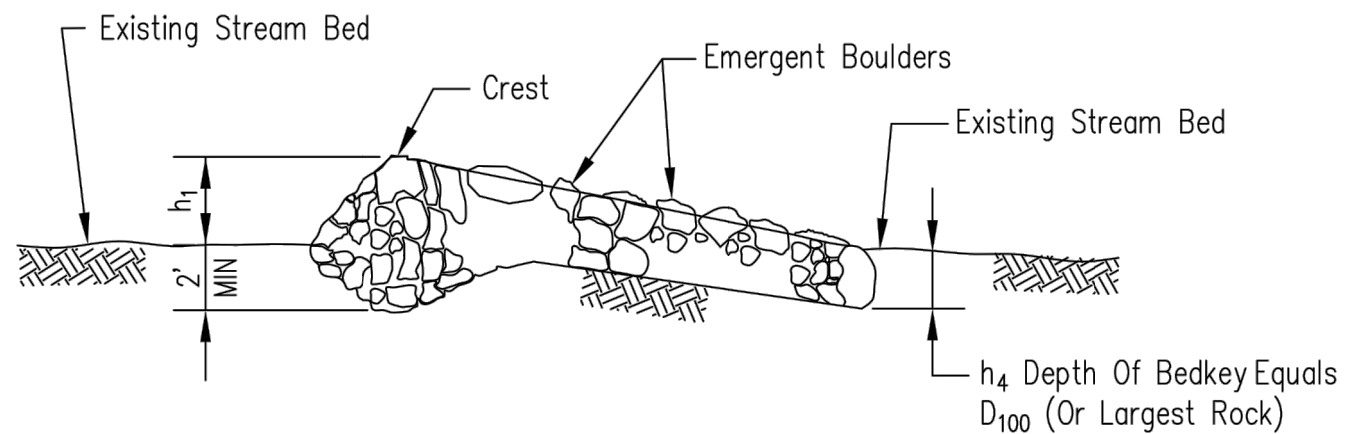

SECTION A-A

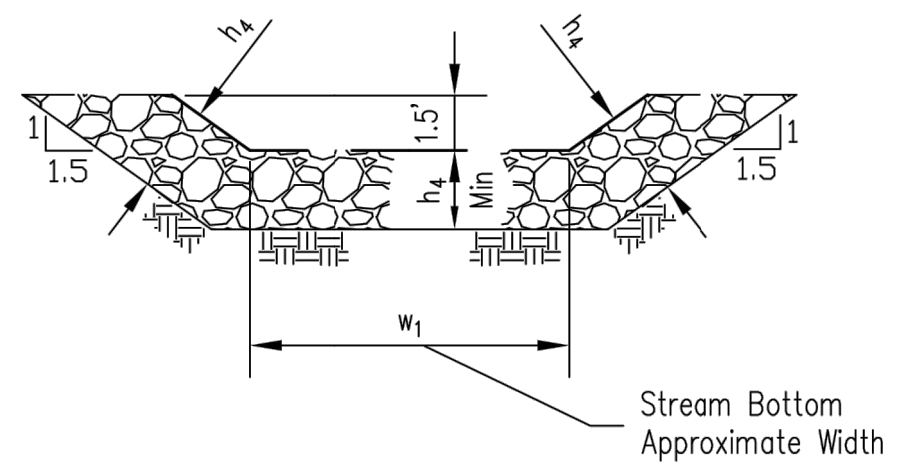

SECTION C-C

01

39

ROCK RIFFLE 2

*NOT TO SCALE

Plot Date: 10/14/2021
 Drawing Name: EOR_Iowa_LLC\Clients_Private\01670_Clipaddle_Garber_Arsoo\0001_Biscuit_Ck_IWA\09_GMS\dwg\1670-01_Detail Drawings.dwg
 User: jroberts
 Title: SHEET 39

6			
5			
4			
3			
2			
1			
NO	DATE	BY	REVISION

Know what's below.
Call before you dig.

1-800-292-6989

SCALE IN FEET

SUBMISSION DATE: 10-14-2021
DESIGN BY: AG DRAWN BY: RK
EOR PROJECT NO: 01670-0001

Emmons & Olivier Resources, Inc.

1919 University Ave W
St Paul, MN 55104
Tele: 651.770.8448
www.eorinc.com

--


BISCUIT CREEK IWA
CITY OF CORALVILLE, JOHNSON
COUNTY, IOWA

STATE PROJECT NO. ---
CITY PROJECT NO. ###

DETAIL SHEET 5

SHEET 39 OF 52 SHEETS

- NOTES:
1. BRING ROCK UP TO TOP OF BANK SLOPE
 2. OMIT GEOTEXTILE. PLACE 3" MACADAM STONE UNDER CLASS D REVETMENT

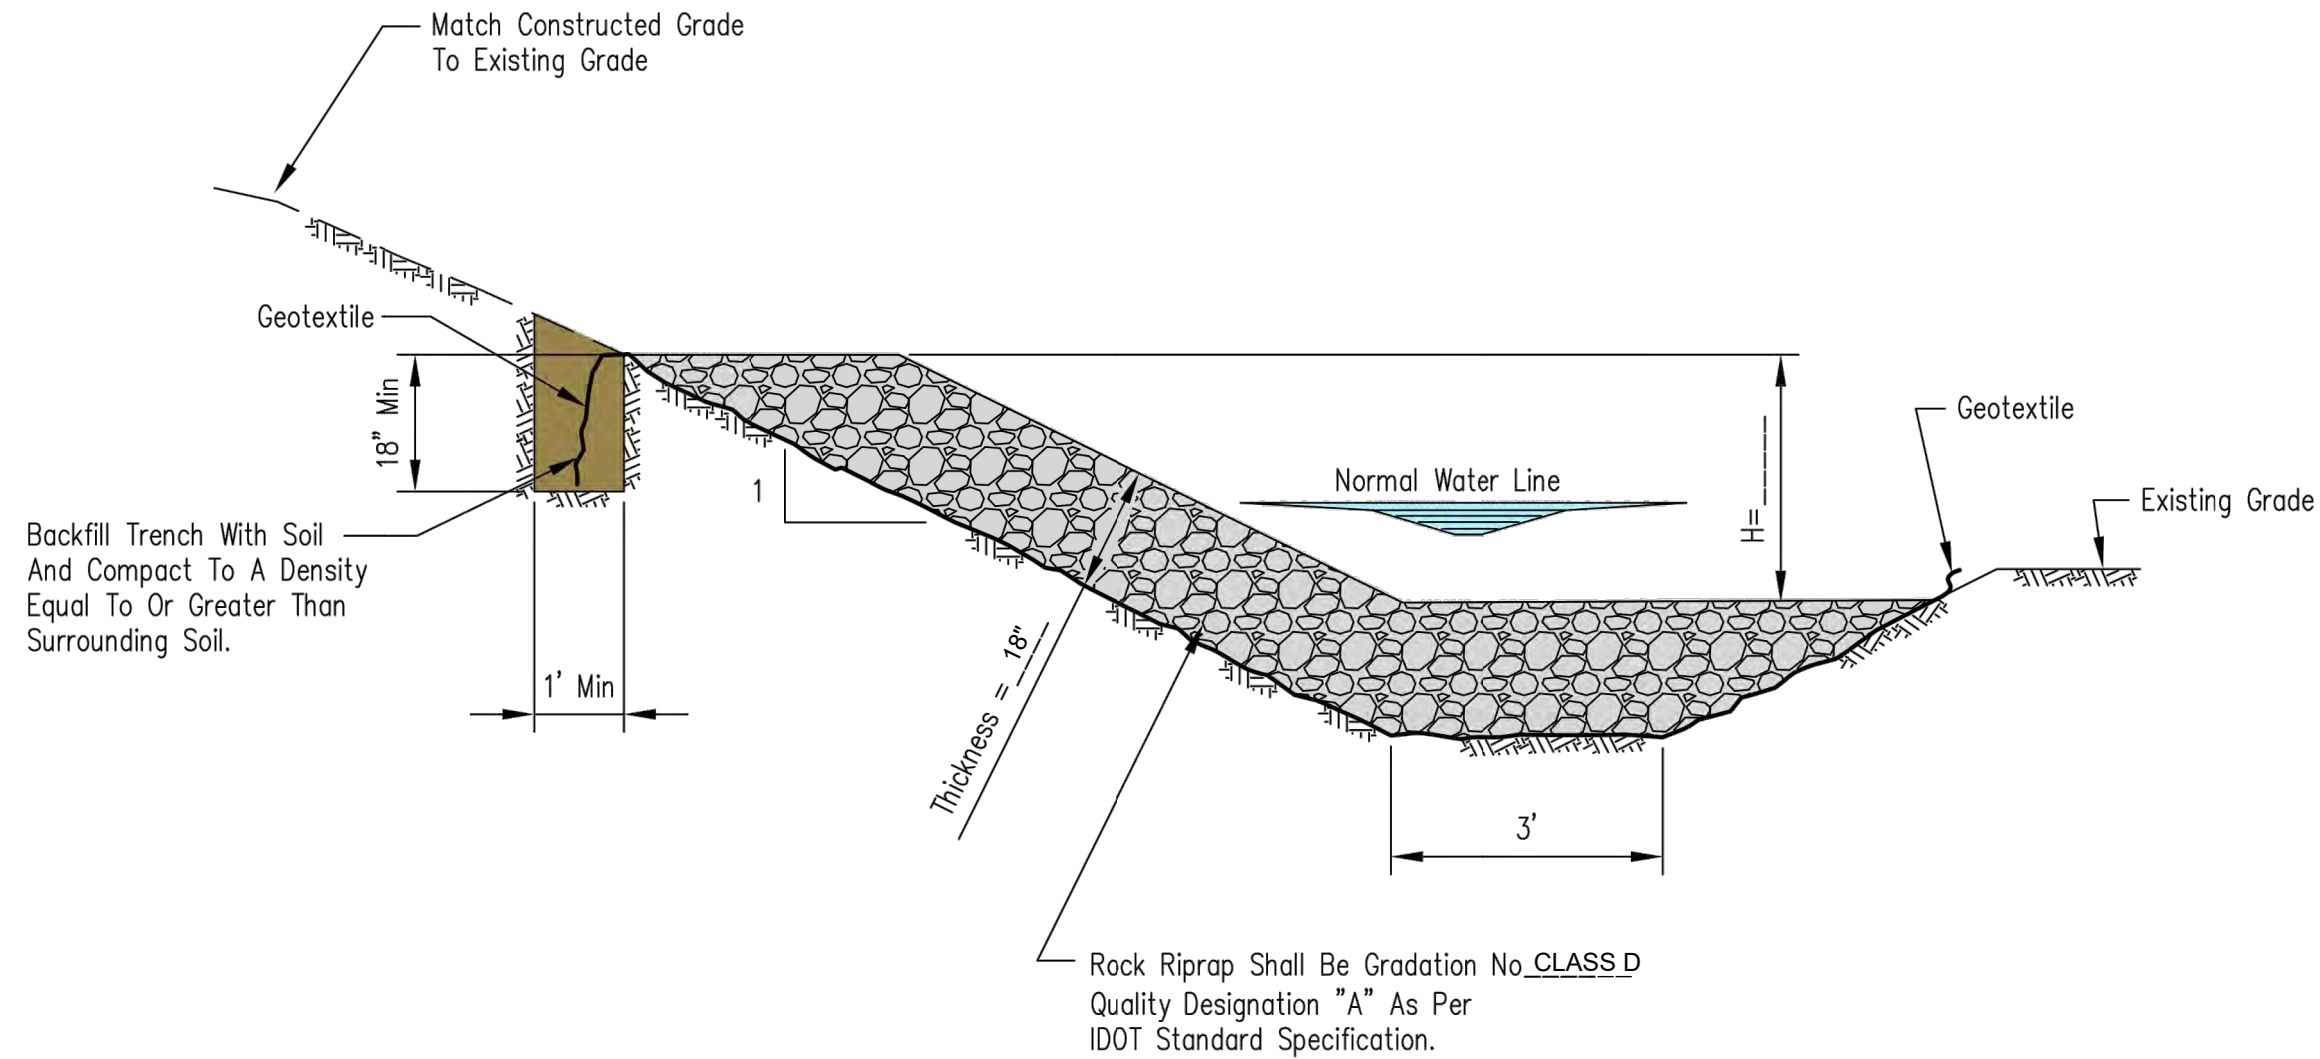

SECTION

01
40

BANK REVETMENT (BOTH SIDES OF 7TH ST)
*NOT TO SCALE

Plot Date: 10/14/2021
Drawing Name: EOR_Iowa_LLC\Clients_Private\01670_Clipaddle_Garher_Ascos0001_Biscuit_Cr_IWA09_GMS\dwg\1670-01_Detail Drawings.dwg
User: jk001
Scale: 1"=10'-0"

6			
5			
4			
3			
2			
1			
NO	DATE	BY	REVISION

811

Know what's below.
Call before you dig.

IOWA

ONE CALL

1-800-292-6989

www.onecall.org

SCALE IN FEET

0

50

100

200

SUBMISSION DATE: 10-14-2021	
DESIGN BY AG	DRAWN BY RK
EOR PROJECT NO. 01670-0001	

EOR

Emmons & Olivier
Resources, Inc.


1919 University Ave W
St Paul, MN 55104
Tele: 651.770.8448
www.eorinc.com

BISCUIT CREEK IWA
CITY OF CORALVILLE, JOHNSON
COUNTY, IOWA

STATE PROJECT NO. ---CITY PROJECT NO. ###


DETAIL SHEET 6

SHEET 40 OF 52 SHEETS

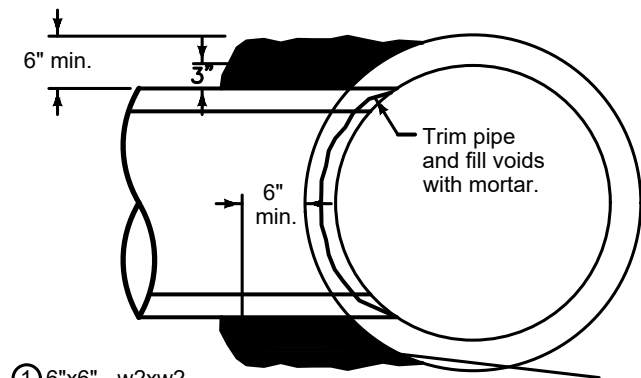


① 6"x6" - w2xw2
(8ga.) Wire Mesh

TYPE PC-1 CONCRETE COLLAR CONNECTION

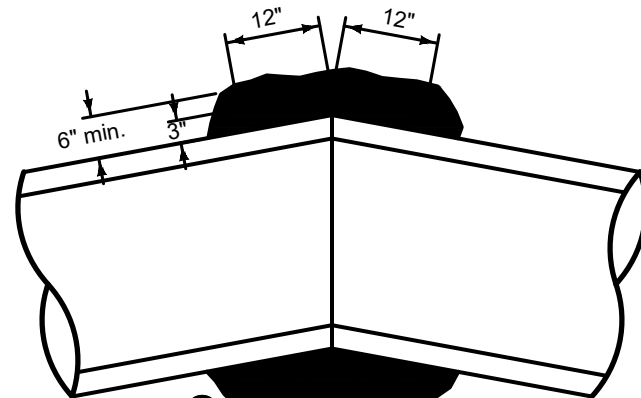

① 6"x6" - w2xw2
(8ga.) Wire Mesh


TYPE PC-2 CONCRETE COLLAR CONNECTION

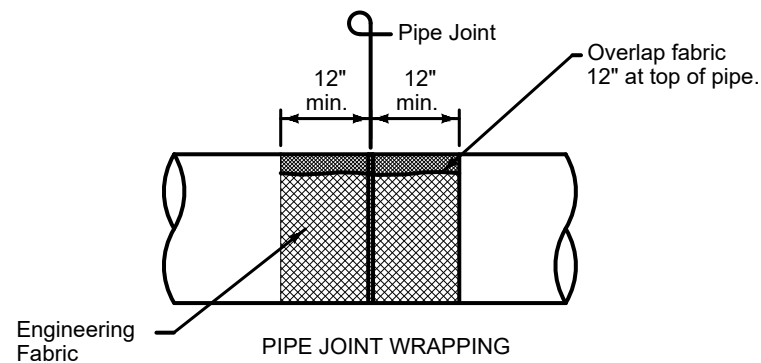


Engineering
Fabric

PIPE JOINT WRAPPING

PIPE TO PIPE CONNECTION

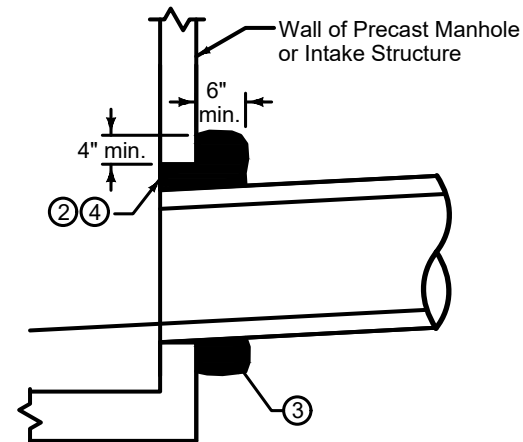

CONCRETE COLLAR FOR PIPES 12" AND SMALLER

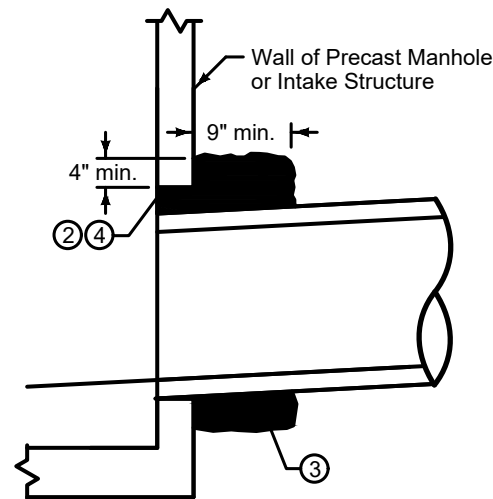

CONCRETE COLLAR FOR PIPES GREATER THAN 12"

PIPE TO STRUCTURE CONNECTION

- ① Lap ends of wire mesh a minimum of 6 inches.
- ② Concrete collar is required when annular space between the outside of the pipe and the wall of the structure is 2 inches or greater.
- ③ Provide two #4 hoop bars in concrete collar. Lap bars a minimum of 6 inches.
- ④ Trowel concrete flush with inside wall of structure.

FIGURE 4020.211 SHEET 1 OF 1


01 STORM SEWER PIPE CONNECTIONS

41 *NOT TO SCALE

REVISION	
2	04-17-18
FIGURE 4020.211 STANDARD ROAD PLAN	
SW-211	
SHEET 1 of 1	
REVISIONS: Removed 'invert' callout on Pipe to Structure View. Retitled and replaced old Iowa DOT and SUDAS logos with new logos.	
SUDAS DIRECTOR	
DESIGN METHODS ENGINEER	
STORM SEWER PIPE CONNECTIONS	

Plot Date: 10/14/2021
Drawing Name: EOR_Iowa_LLC\Clients_Private\01670_Clippad\Biscuit_Cr_IWA\09_GMS\dwg\1670-01_Detail Drawings.dwg
User: 10142021-11-13 SUDAS

NO	DATE	BY	REVISION
6			
5			
4			
3			
2			
1			

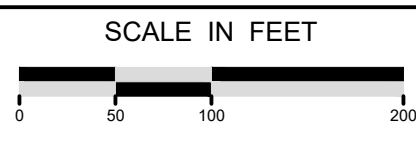


SUBMISSION DATE: 10-14-2021	
DESIGN BY AG	DRAWN BY RK
EOR PROJECT NO. 01670-0001	

EOR Emmons & Olivier
Resources, Inc.
1919 University Ave W
St Paul, MN 55104
water ecology
community
Tele: 651.770.8448
www.eorinc.com

BISCUIT CREEK IWA CITY OF CORALVILLE, JOHNSON COUNTY, IOWA	
STATE PROJECT NO. ---	CITY PROJECT NO. ###

DETAIL SHEET 7
SHEET 41 OF 52 SHEETS

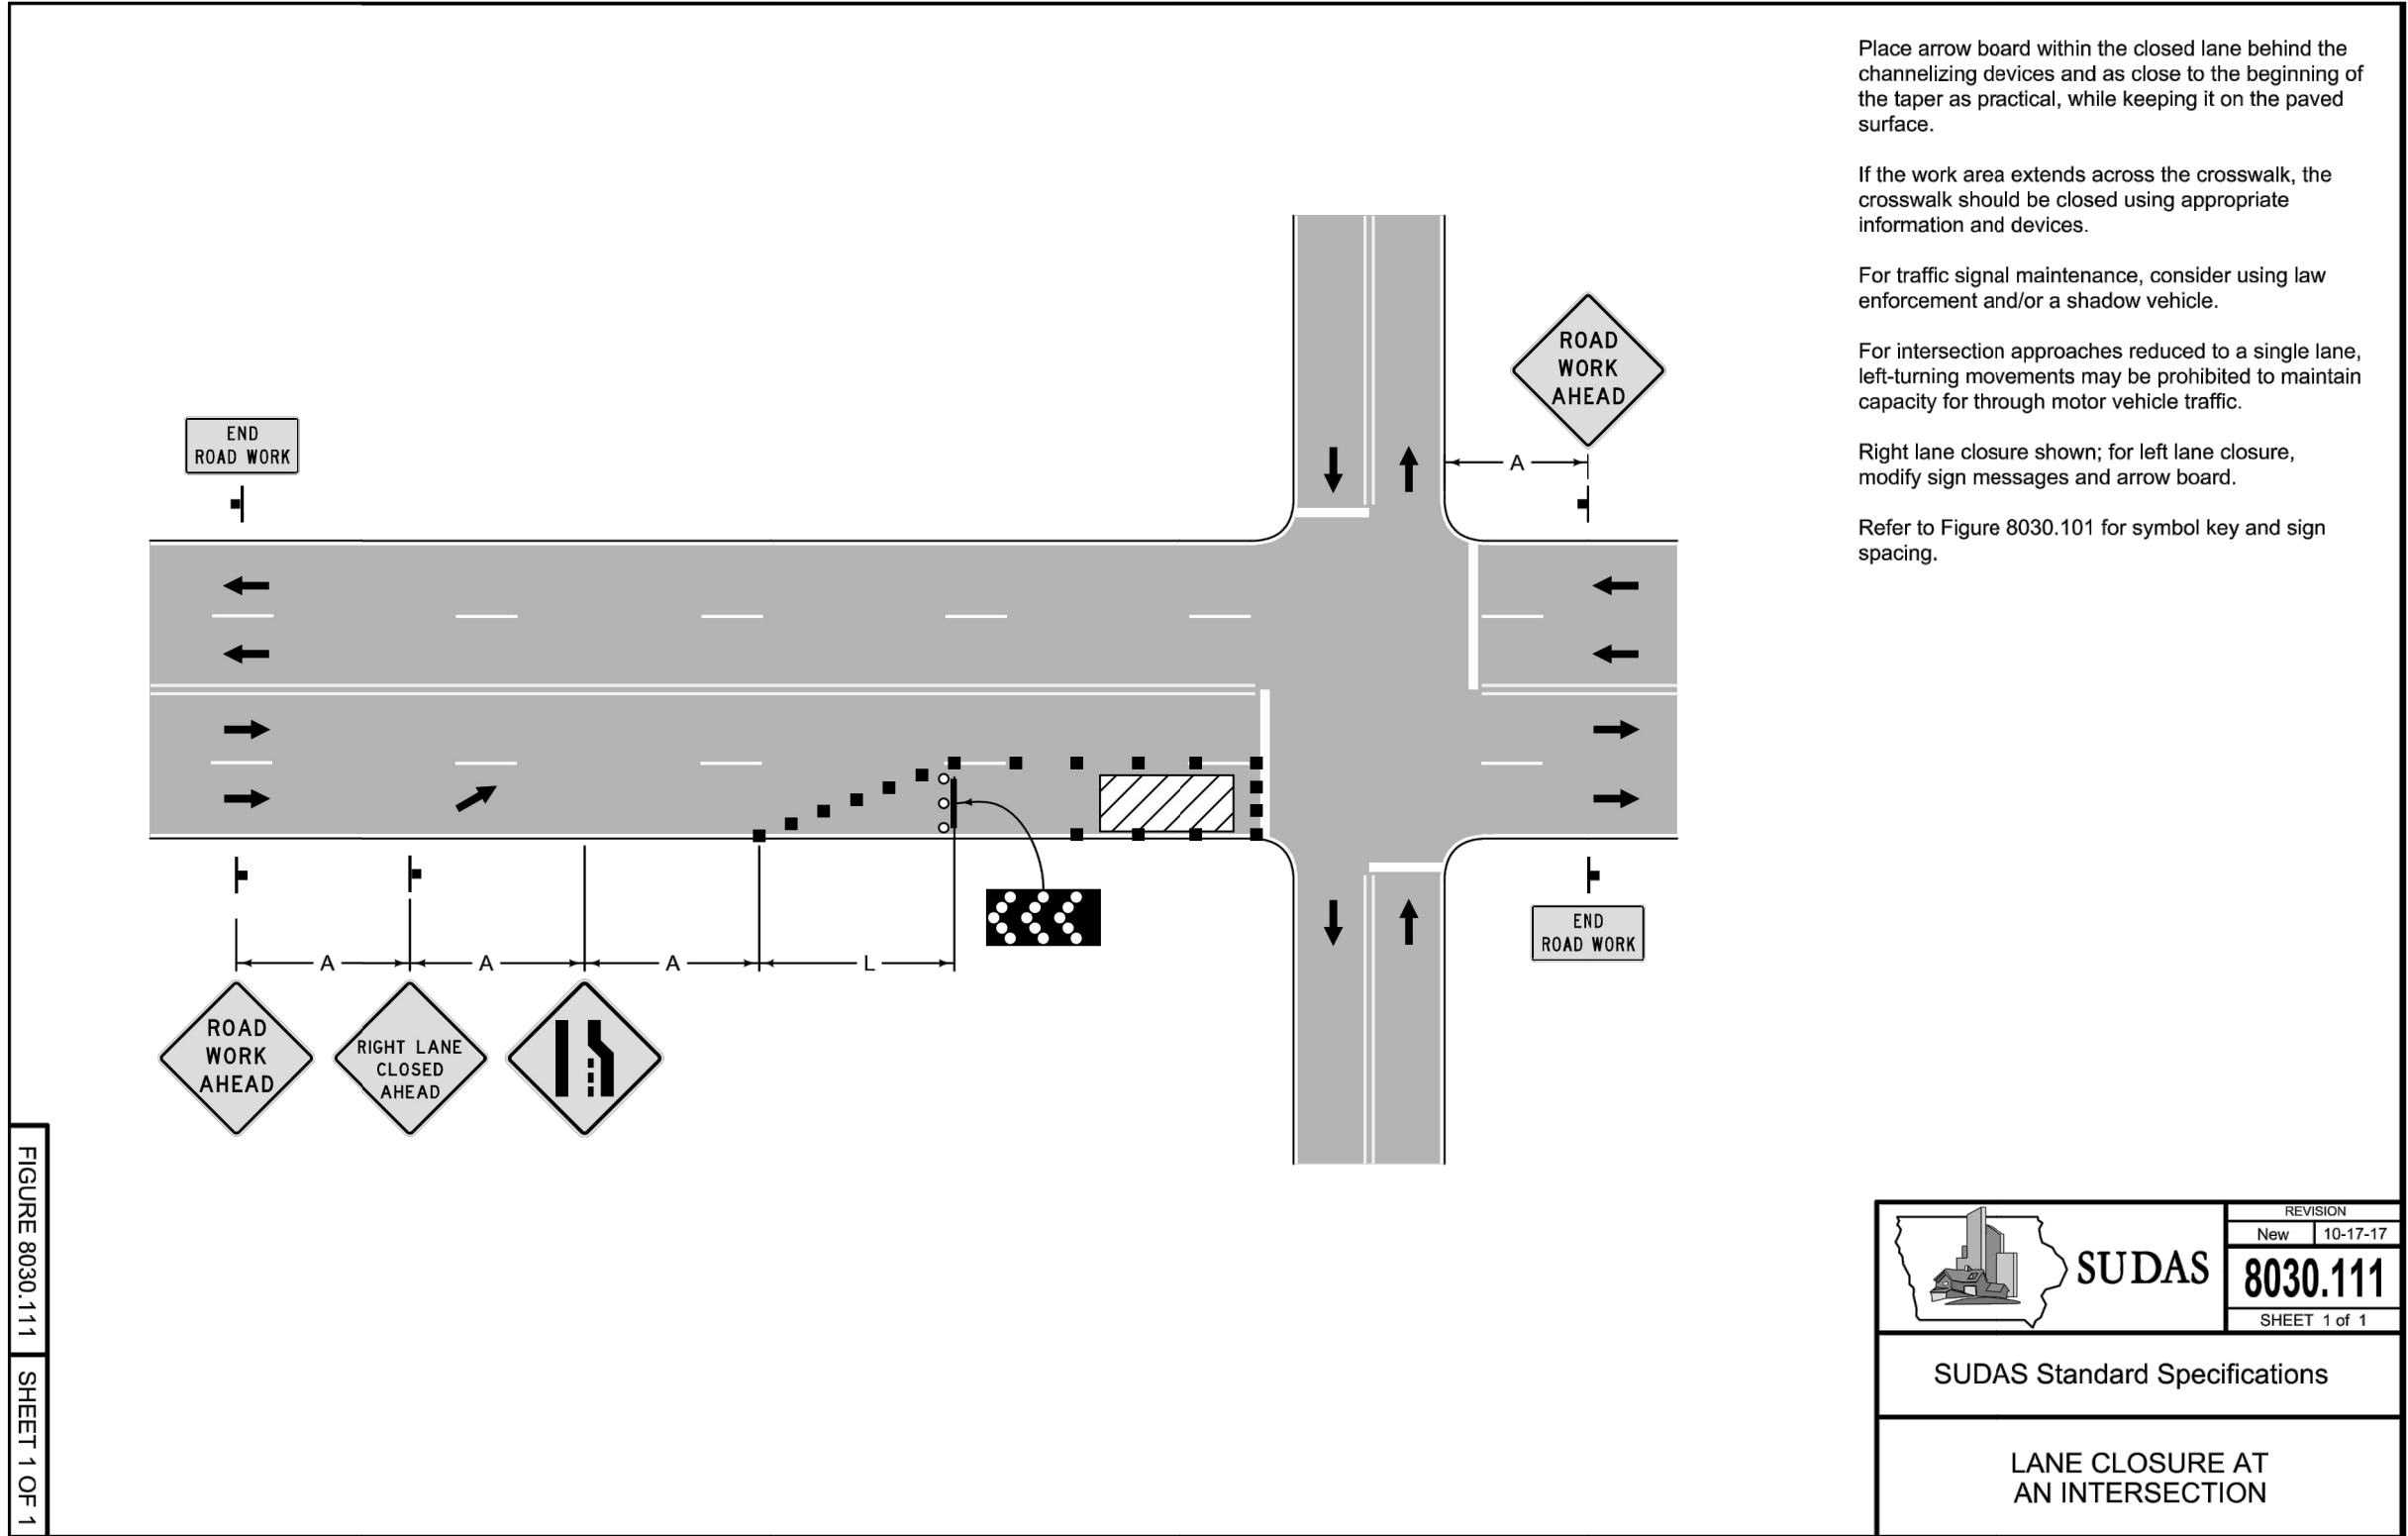


01
42

LANE CLOSURE AT AN INTERSECTION

*NOT TO SCALE

Plot Date: 10/14/2021
Drawing Name: EOR_Iowa_LLC\Clients_Private\01670_Clipboard_Garner_Ascos0001_Biscuit_Cr_IWA\09_GMS\dwg\1670-01_Detail Drawings.dwg
User: SUDAS_111
Scale: 1/8"=1'-0"

6			
5			
4			
3			
2			
1			
NO	DATE	BY	REVISION

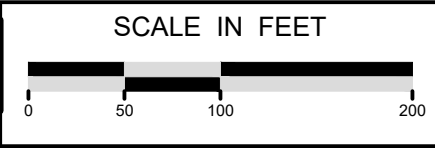


SUBMISSION DATE:	10-14-2021
DESIGN BY	AG
DRAWN BY	RK
EOR PROJECT NO.	01670-0001

EOR Emmons & Olivier Resources, Inc.
1919 University Ave W
St Paul, MN 55104
Tele: 651.770.8448
www.eorinc.com

--	--

BISCUIT CREEK IWA CITY OF CORALVILLE, JOHNSON COUNTY, IOWA	
STATE PROJECT NO. ---	CITY PROJECT NO. ###

DETAIL SHEET 8
SHEET 42 OF 52 SHEETS

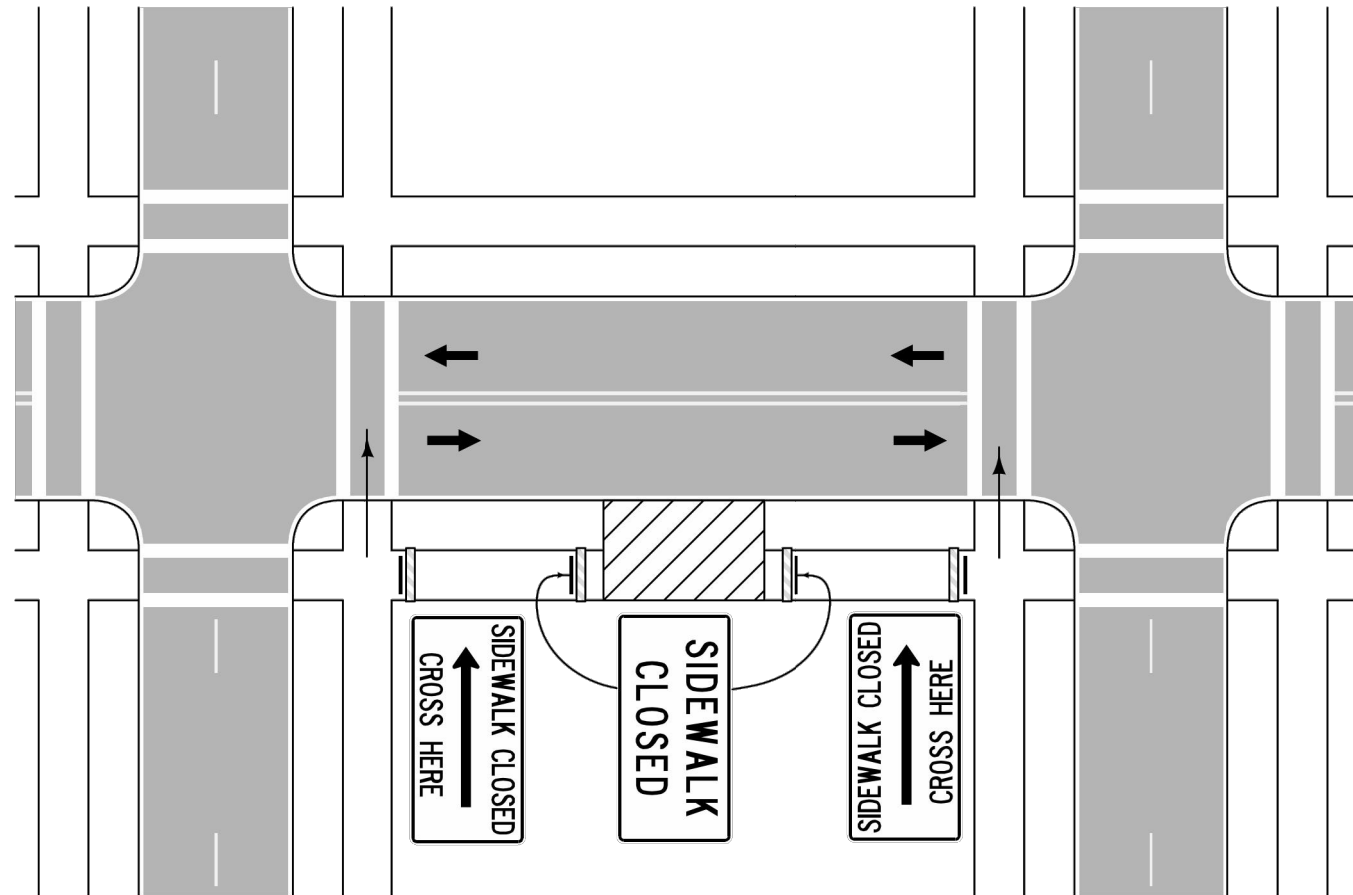

Use when crosswalks, sidewalks, or other pedestrian facilities are closed or relocated. Ensure temporary facilities are detectable and include accessibility features consistent with the features present in the existing pedestrian facility.

Signs such as KEEP RIGHT (LEFT) may be placed to guide or direct pedestrians.

Provide continuous barriers or fencing complying with the requirements of PROWAG to secure work areas from pedestrians.

When required in the contract documents, provide auxiliary lighting or audible information devices to assist pedestrians with visual disabilities.

Only the temporary traffic control devices related to pedestrians are shown. Other devices related to control of vehicular traffic may be necessary.

Refer to Figure 8030.101 for symbol key and sign spacing.

FIGURE 8030.117 SHEET 1 OF 1

01 SIDEWALK DETOUR
43 *NOT TO SCALE


 SUDAS	REVISION	
	New	10-17-17
	8030.117	
SHEET 1 of 1		
SUDAS Standard Specifications		
SIDEWALK DETOUR		

Plot Date: 10/14/2021
Drawing Name: EOR_Iowa_LLC\Clients_Private\01670_Clipboard_Garner_Ascad0001_Biscuit_Ck_IWA09_GMS.dwg
User: SUDAS
Scale: 1:1

6			
5			
4			
3			
2			
1			
NO	DATE	BY	REVISION




SCALE IN FEET

 

SUBMISSION DATE: 10-14-2021	
DESIGN BY AG	DRAWN BY RK
EOR PROJECT NO. 01670-0001	



**Emmons & Olivier
Resources, Inc.**
 1919 University Ave W
 St Paul, MN 55104
 Tele: 651.770.8448
 www.eorinc.com


--

BISCUIT CREEK IWA
CITY OF CORALVILLE, JOHNSON
COUNTY, IOWA


STATE PROJECT NO. --- CITY PROJECT NO. ###

DETAIL SHEET 9


SHEET 43 OF 52 SHEETS

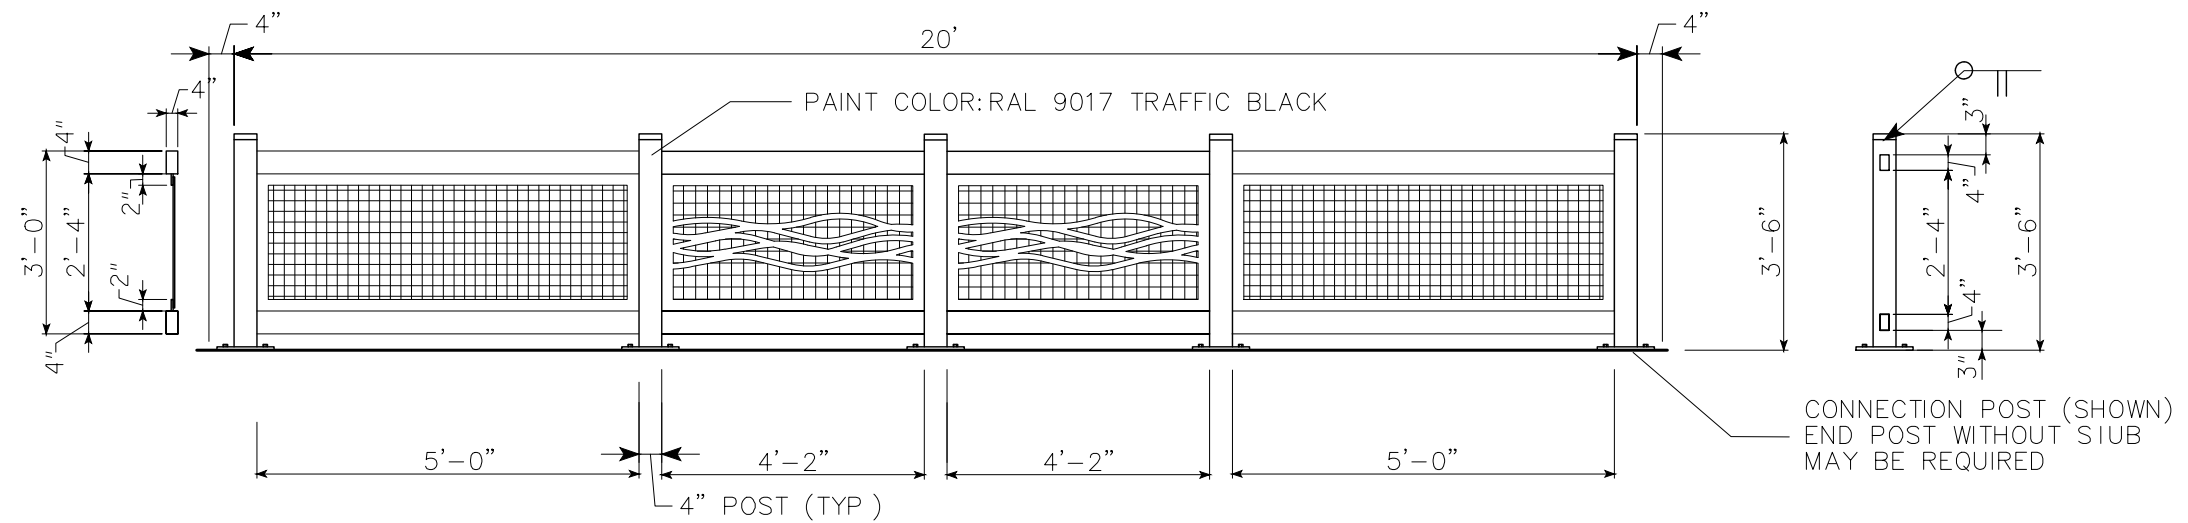

TYPICAL PANEL SECTION

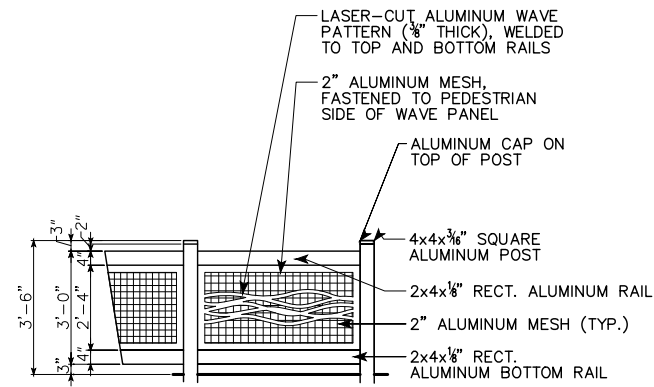


TYPICAL RAILING DETAIL

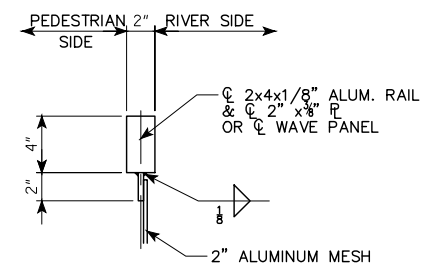


HORIZONTAL FRAME DETAIL

PROVIDE 2 - 1/16" POST SHIMS PER POST

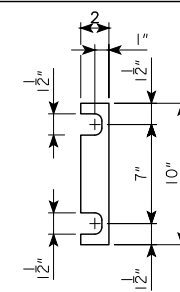


SHIM DETAIL


NOTE: DO NOT WELD BOTH ENDS OF THE SAME WIRE TO THE FRAME.

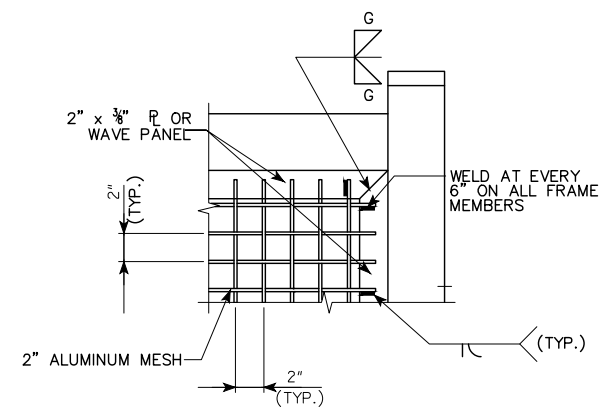


FRAME DETAIL

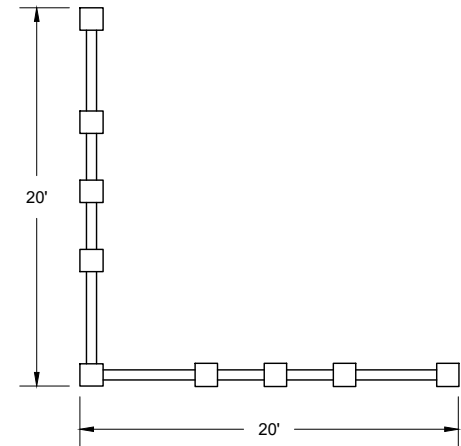


PLAN VIEW

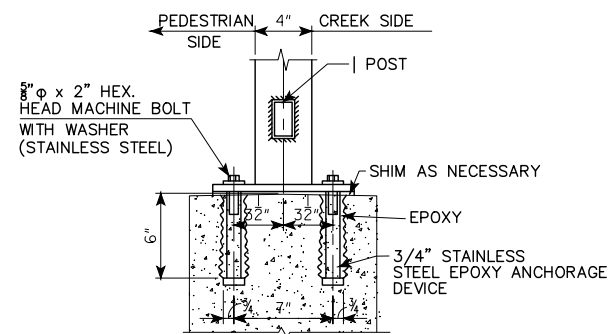

POST DETAIL

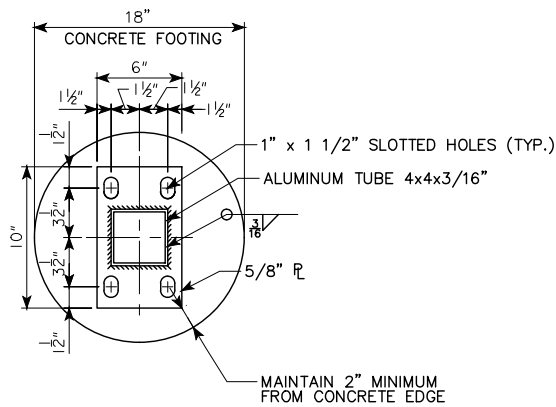

BASE PLATE CONNECTION

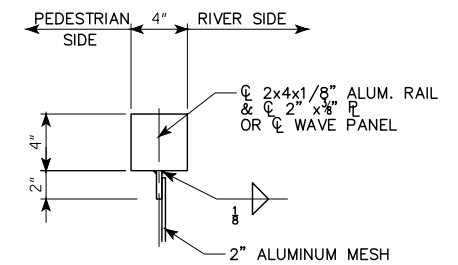

VERTICAL FRAME DETAIL

01
44
RAILING DETAIL
*NOT TO SCALE



SUBMISSION DATE:
10-14-2021

DESIGN BY AG DRAWN BY RK

EOR PROJECT NO.
01670-0001

EOR Emmons & Olivier
Resources, Inc.
1919 University Ave W
St Paul, MN 55104
Tele: 651.770.8448
www.eorinc.com


BISCUIT CREEK IWA
CITY OF CORALVILLE, JOHNSON
COUNTY, IOWA

STATE PROJECT NO. --- CITY PROJECT NO. ###


DETAIL SHEET 10

SHEET 44 OF 52 SHEETS


Plot Date: 10/14/2021
Drawing Name: EOR_Iowa_LLC\Clients_Private\01670_Clipadale_Garner_Ascad0001_Biscuit_Ck_IWA09_GMS\dwg\1670-01_Detail Drawings.dwg
User: jacob.sullivan
Scale: 1/8" = 1'-0"

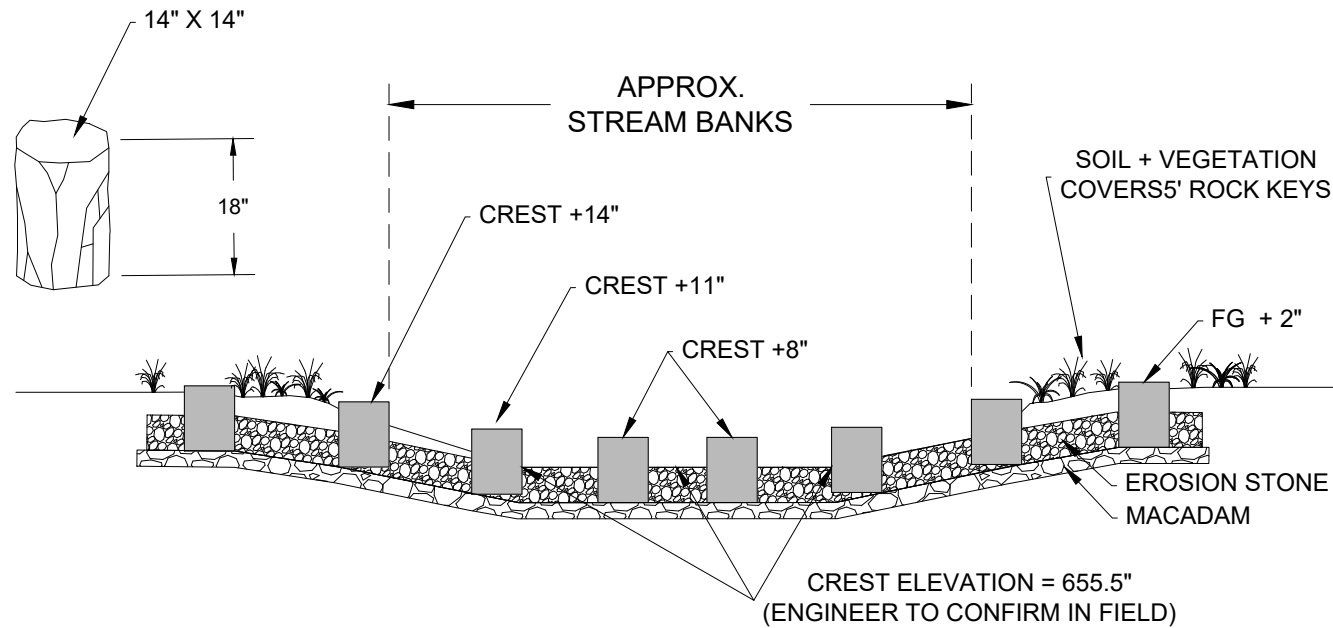

01 **ROCK RIFFLE (CENTRAL PARK) CROSS SECTION**
45 *NOT TO SCALE

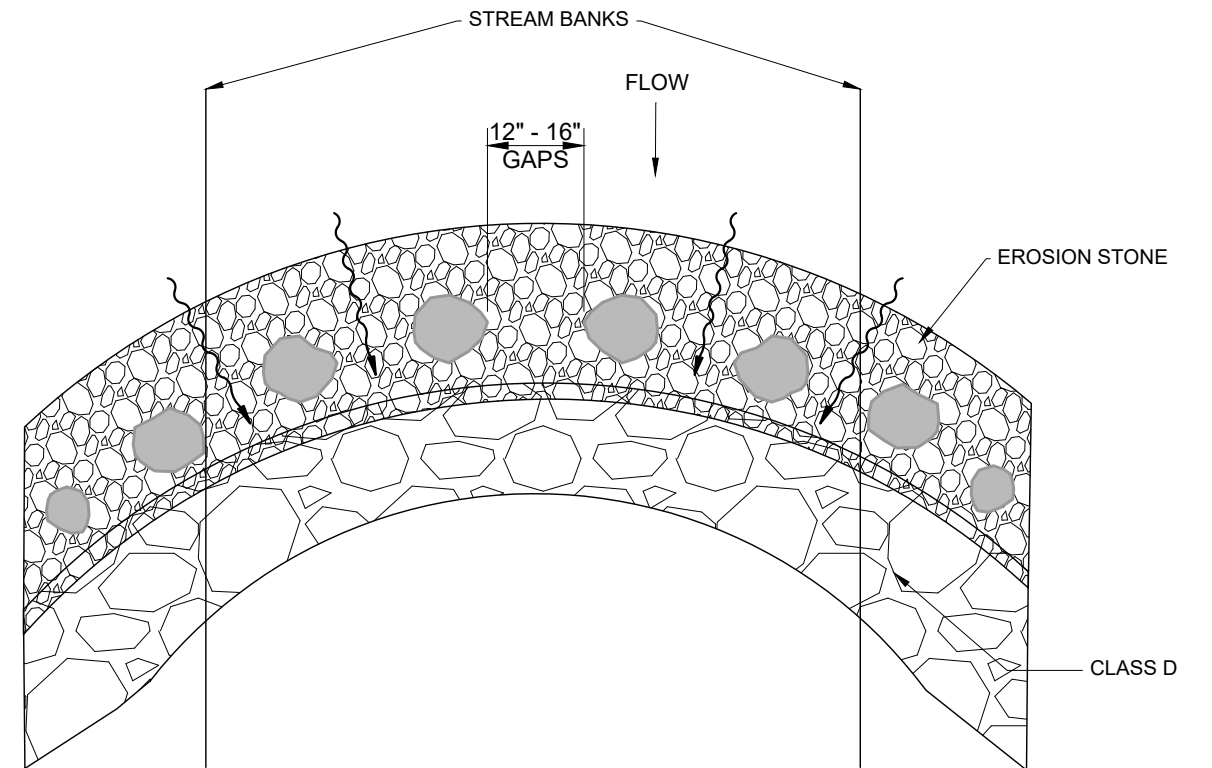


02 **ROCK RIFFLE (CENTRAL PARK) PLAN VIEW**
45 *NOT TO SCALE

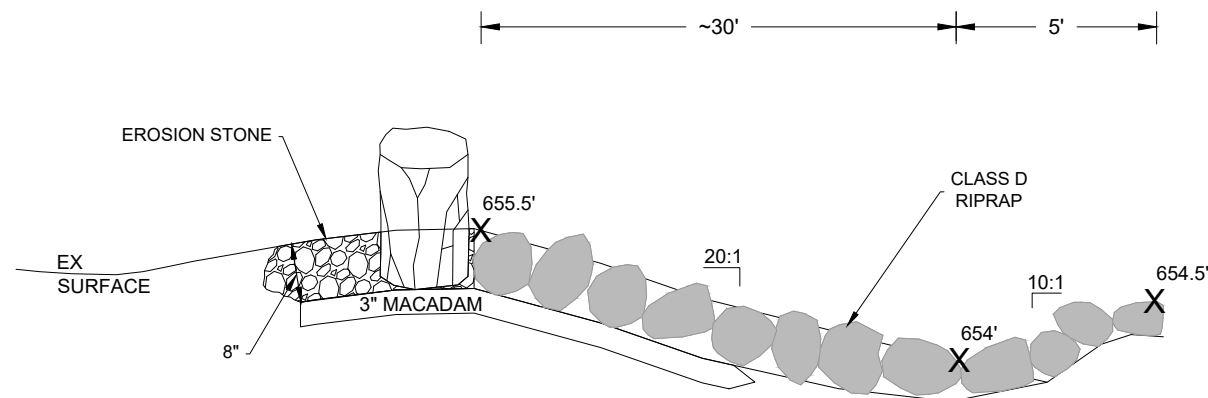

03 **ROCK RIFFLE (CENTRAL PARK) PROFILE**
45 *NOT TO SCALE

Plot Date: 10/14/2021
 Drawing Name: EOR_Iowa_LLC\Clients_Private\01670_Clipaddle_Garher_Arasc0001_Biscuit_Ck_IWA09_GMS\dwg\1670-01_Detail Drawings.dwg
 User: jk001112
 Scale: 1:1

6			
5			
4			
3			
2			
1			
NO	DATE	BY	REVISION

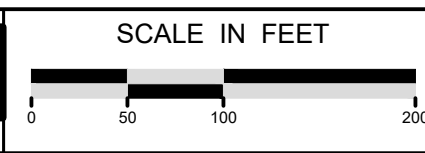

SUBMISSION DATE: 10-14-2021	
DESIGN BY AG	DRAWN BY RK
EOR PROJECT NO. 01670-0001	


EOR Emmons & Olivier Resources, Inc.
 1919 University Ave W
 St Paul, MN 55104
 Tele: 651.770.8448
 www.eorinc.com




BISCUIT CREEK IWA CITY OF CORALVILLE, JOHNSON COUNTY, IOWA	
STATE PROJECT NO. ---	CITY PROJECT NO. ###

DETAIL SHEET 11
SHEET 45 OF 52 SHEETS

Pld Date: 10/14/2021
Drawing name: X:\Client_EOR_Iowa_LLC\Clients_Private\01670_Capeauville_Garber_Assoc\0001_Biscuit_Ck_WA\09_GIMS\dwg\CD-Drawing-1670-0001.dwg
Xrefs: X-Base2, 283123ASBUILT_09_21_07_RIM\LABELS_POINT\T2_1670_01_P-Base2, 1670-01_X-Base2, 1670-01_L-Base

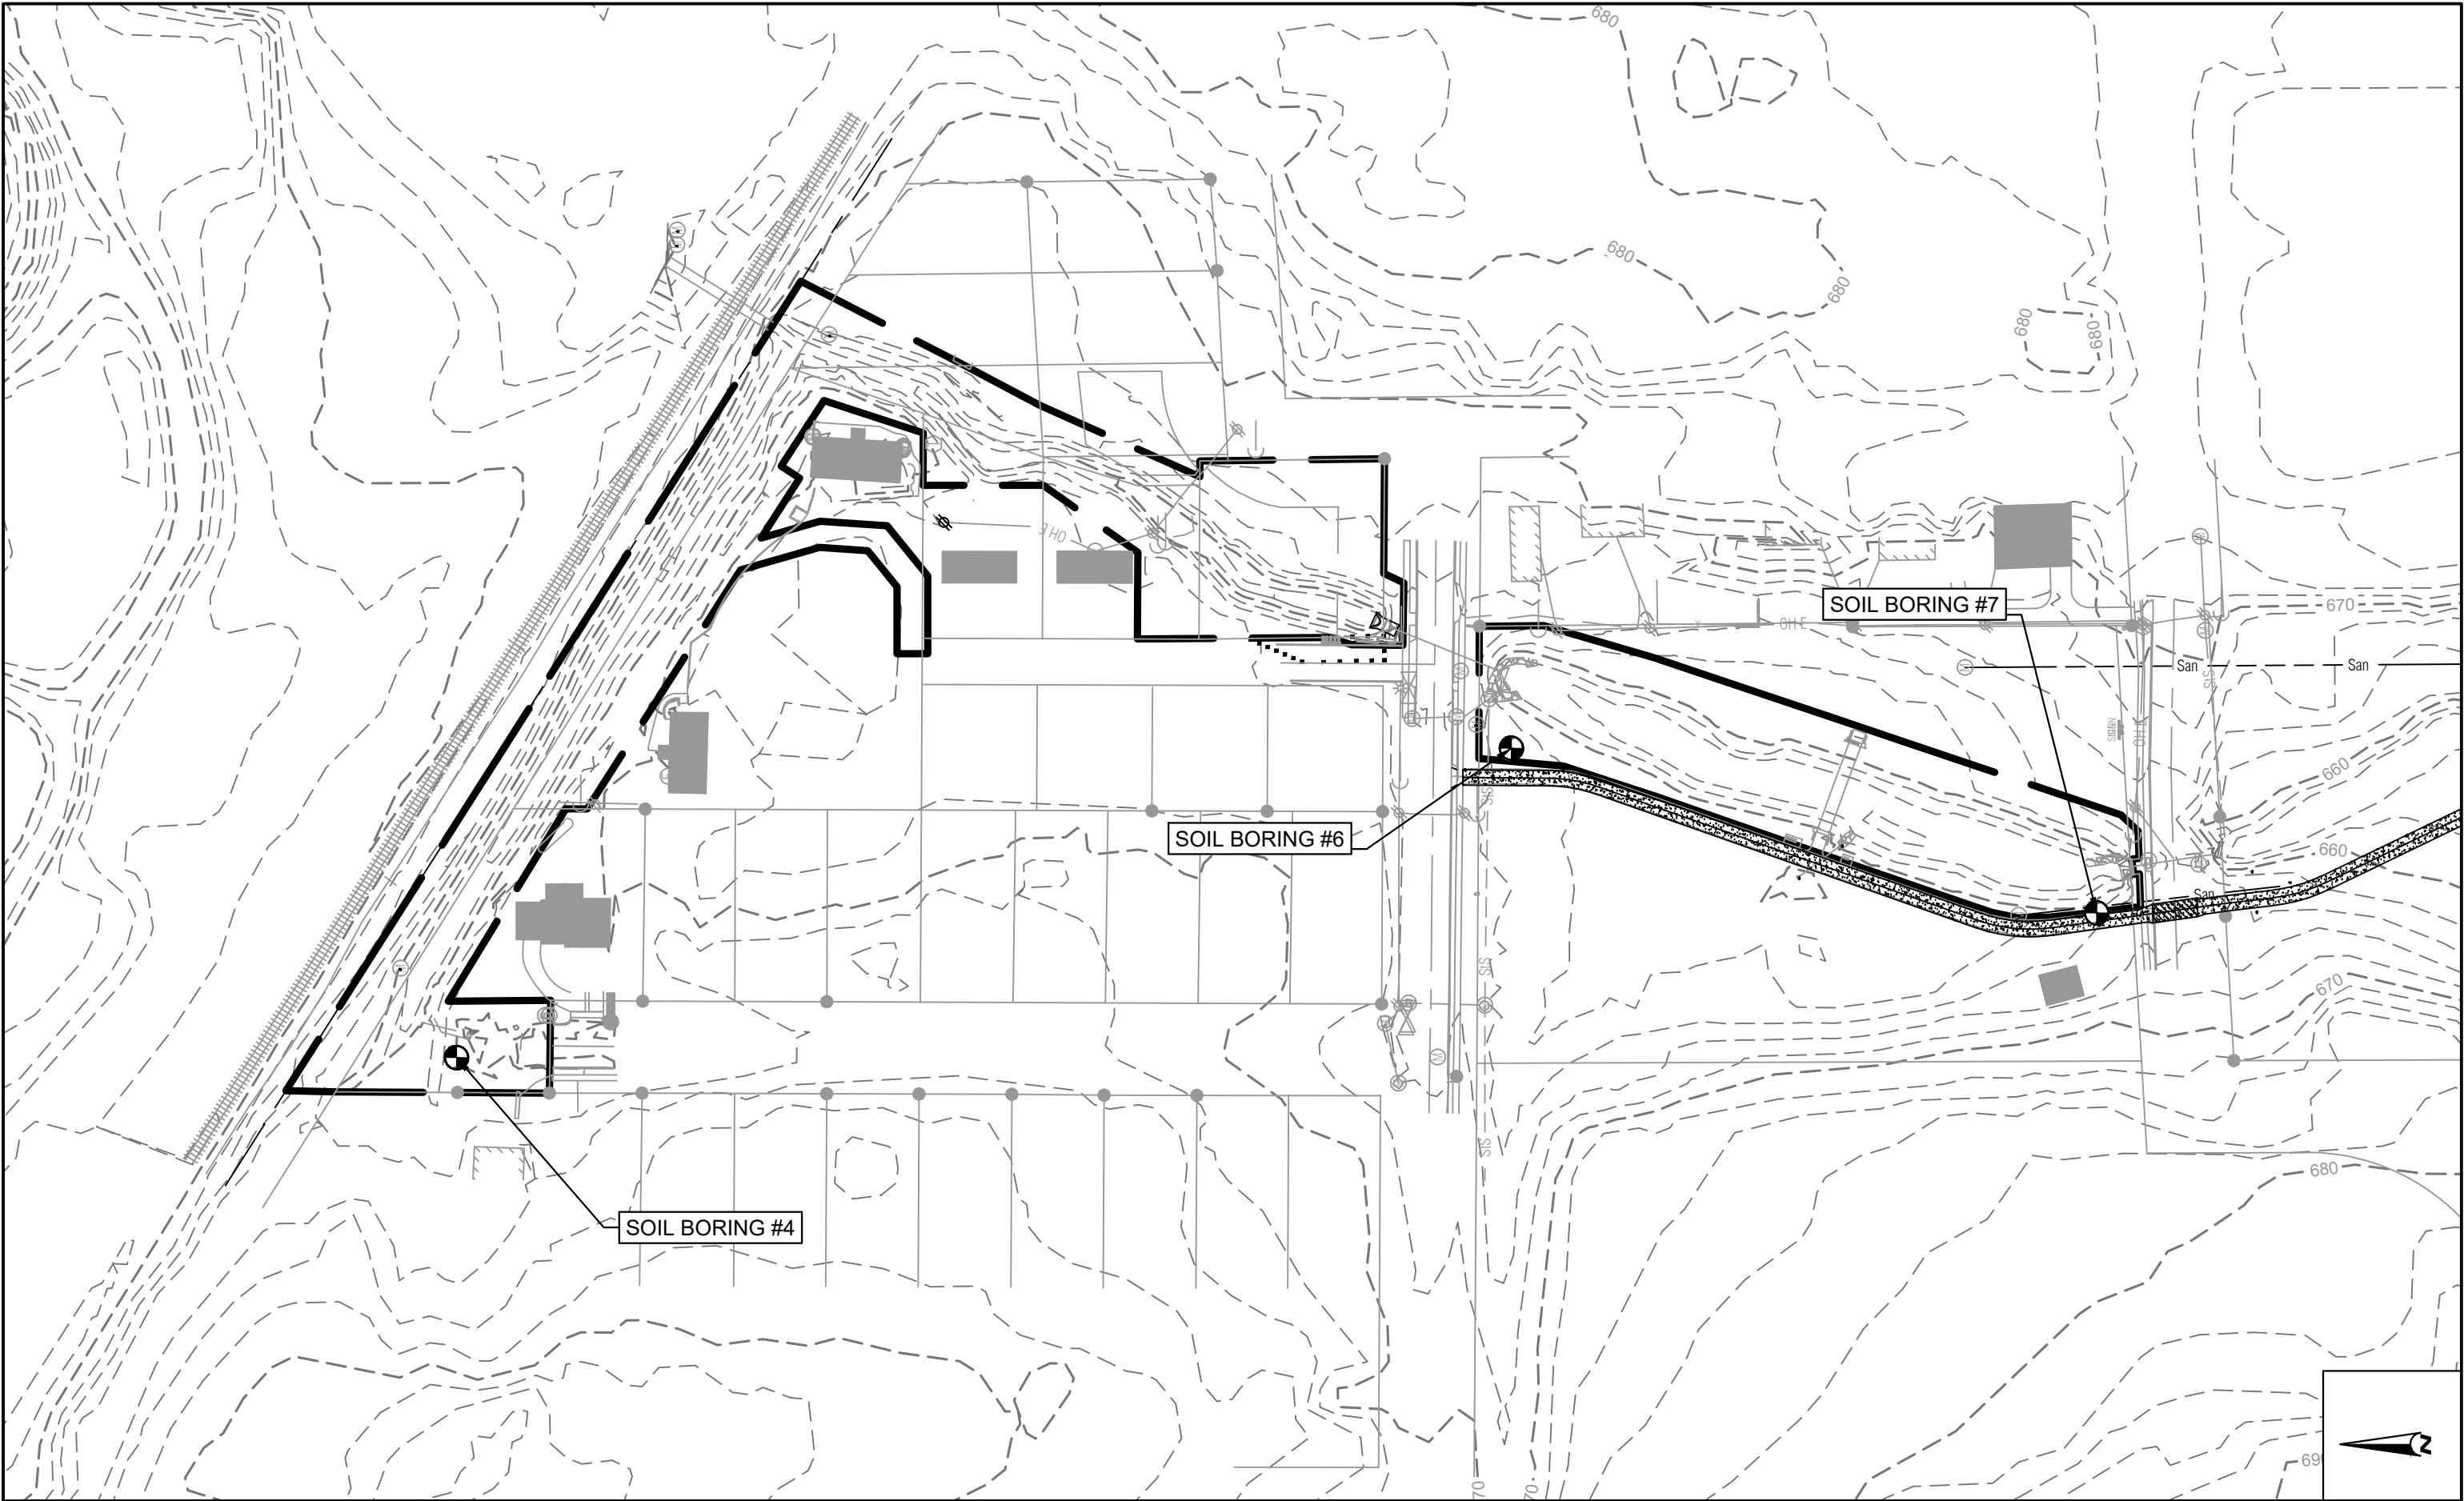

6			
5			
4			
3			
2			
1			
NO	DATE	BY	REVISION

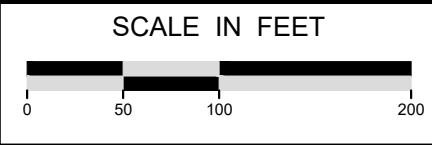

SUBMISSION DATE: 10-14-2021	
DESIGN BY AG	DRAWN BY RK
EOR PROJECT NO. 01670-0001	

**Emmons & Olivier
Resources, Inc.**
w a t e r
e c o l o g y
c o m m u n i t y

1919 University Ave W
St Paul, MN 55104
Tele: 651.770.8448
www.eorinc.com

--

BISCUIT CREEK IWA CITY OF CORALVILLE, JOHNSON COUNTY, IOWA	
STATE PROJECT NO. ---	CITY PROJECT NO. ###

SOIL BORING LOCATION MAP 1
SHEET 46 OF 52 SHEETS

Plot Date: 10/14/2021
 Drawing Name: X:\Client_EOR_Iowa_LLC\Clients_Private\01670_Capacities_Garber_Assoc\0001_Biscuit_Ck_WA09_GIMS\dwg\CD-Drawing-1670-0001.dwg
 Xrefs: X:\Base2_283123\ASBUILT_09_21_07\RI\LABELS_POINT\1670_01_P-Base2_1670-01_X-Base2_1670-01_L-Base

LOG OF BORING NO. 4										Page 1 of 1									
OWNER			City of Coralville							CLIENT			Veenstra & Kimm, Inc.						
SITE			10th Avenue Coralville, Iowa							PROJECT			Proposed Sewer Line						
GRAPHIC LOG	DESCRIPTION	DEPTH, ft.	USCS SYMBOL	SAMPLES				TESTS											
				NUMBER	TYPE	RECOVERY, in.	SPT - N ** BLOWS / ft	WATER CONTENT, %	DRY UNIT WT pcf	UNCONFINED STRENGTH, psf									
	2" Root Zone				PA														
	FILL, LEAN CLAY TO SILTY CLAY, TRACE SAND, Gray Brown and Dark Gray																		
		4		1	SS	15	8	25											
	SILTY CLAY, TRACE SAND Dark Gray	4.5			PA														
	SILTY CLAY, TRACE SAND & ORGANICS WITH OCCASIONAL SAND SEAMS, Gray, Soft																		
		9.5	CL/ML	2	SS	14	2	27											
	LEAN CLAY, TRACE SAND Brown Gray	11			PA														
	SILTY CLAY, TRACE SAND WITH OCCASIONAL SAND SEAMS, Gray, Soft																		
		14.5	CL/ML	3	SS	16	2	28											
	LEAN TO FAT CLAY, TRACE SAND Gray	17			PA														
	SILTY CLAY, TRACE SAND WITH OCCASIONAL SAND SEAMS, Gray, Soft																		
		20	CL/ML	4	SS	17	2	24											
	BOTTOM OF BORING	20																	

The stratification lines represent the approximate boundary lines between soil and rock types: in-situ, the transition may be gradual.

*Calibrated Hand Penetrometer
**CME 140 lb. SPT automatic hammer

WATER LEVEL OBSERVATIONS, ft				BORING STARTED		8-21-03	
WL	7	WD	6	(8/22/03)			
WL	14	AB					
WL	WCI @ 13.5' (8/22/03)						

Terracon

BORING COMPLETED 8-21-03
RIG #6 FOREMAN TM
APPROVED TAS JOB # 06035662

LOG OF BORING NO. 6										Page 1 of 1									
OWNER			City of Coralville							CLIENT			Veenstra & Kimm, Inc.						
SITE			10th Avenue Coralville, Iowa							PROJECT			Proposed Sewer Line						
GRAPHIC LOG	DESCRIPTION	DEPTH, ft.	USCS SYMBOL	SAMPLES				TESTS											
				NUMBER	TYPE	RECOVERY, in.	SPT - N ** BLOWS / ft	WATER CONTENT, %	DRY UNIT WT pcf	UNCONFINED STRENGTH, psf									
	2" Root Zone				PA														
	LEAN CLAY, TRACE SAND Gray Brown, Medium to Stiff		CL	1	SS	18	8	27											
		5			PA														
			CL	2	SS	12	4	29											
		10			PA														
		11.5																	
	SILTY CLAY, TRACE SAND WITH OCCASIONAL SAND LAYERS, Gray, Soft to Medium		CL/ML	3	SS	8	4	23											
		15			PA														
			CL/ML	4	SS	16	4	27											
		20																	
	BOTTOM OF BORING	20																	

The stratification lines represent the approximate boundary lines between soil and rock types: in-situ, the transition may be gradual.

*Calibrated Hand Penetrometer
**CME 140 lb. SPT automatic hammer

WATER LEVEL OBSERVATIONS, ft				BORING STARTED		8-21-03	
WL	15	WS	12	(8/22/03)			
WL	17	AB					
WL							

Terracon

BORING COMPLETED 8-21-03
RIG #6 FOREMAN TM
APPROVED TAS JOB # 06035662

Proj Date: 10/14/2021
Drawing name: X:\Client_EOR_Iowa_LLC\Clients_Private\01670_Capacities_Garber_Assoc\0001_Biscuit_Ck_WA09_GIMS\dwg\CD-Drawing-1670-0001.dwg
Xrefs: X:\Base2_283123\ASBUILT_09_21_07\RIM\LABELS_POINT\1670_01_P-Base2_1670-01_X-Base2_1670-01_L-Base

LOG OF BORING NO. 7												Page 1 of 1	
OWNER		City of Coralville				CLIENT		Veenstra & Kimm, Inc.					
SITE		10th Avenue Coralville, Iowa				PROJECT		Proposed Sewer Line					
GRAPHIC LOG	DESCRIPTION	DEPTH, ft.	USCS SYMBOL	SAMPLES				TESTS					
				NUMBER	TYPE	RECOVERY, in.	SPT - N * BLOWS / ft	WATER CONTENT, %	DRY UNIT WT pcf	UNCONFINED STRENGTH, psf			
	2" Root Zone												
	<u>LEAN CLAY, TRACE SAND & ORGANICS</u> , Brown and Dark Brown, Soft			PA									
		CL	1	SS	15	2	28			*500			
	LEAN CLAY, TRACE SAND Gray to Dark Gray			PA									
		CL	2	SS	18	5	29			*1500			
	LEAN CLAY, TRACE SAND Gray Brown, Medium			PA									
	LEAN TO FAT CLAY, TRACE SAND Gray Brown, Soft to Medium			CL/CH	3	SS	18	3	33		*1000		
	Sand layer between about 16 to 16.5 feet.			PA									
				CL/CH	4	SS	14	5	30		*2000		
	BOTTOM OF BORING	20											

The stratification lines represent the approximate boundary lines between soil and rock types: in-situ, the transition may be gradual.

*Calibrated Hand Penetrometer
**CME 140 lb. SPT automatic hammer

WATER LEVEL OBSERVATIONS, ft				BORING STARTED		8-21-03	
WL	▽ 8	WD	▽ 8 (8/22/03)	BORING COMPLETED		8-21-03	
WL	▽ 15	AB	▽	RIG	#6	FOREMAN	TM
WL	WCI @ 16' (8/22/03)			APPROVED	TAS	JOB #	06035662

6					
5					
4					
3					
2					
1					
NO	DATE	BY	REVISION		









SCALE IN FEET

SUBMISSION DATE: 10-14-2021	
DESIGN BY AG	DRAWN BY RK
EOR PROJECT NO. 01670-0001	

1919 University Ave W
St Paul, MN 55104
Tele: 651.770.8448
www.eorinc.com

	SOIL BORING DATA SHEET 7
	SHEET 48 OF 52 SHEETS

STATE PROJECT NO. ---CITY PROJECT NO. ###

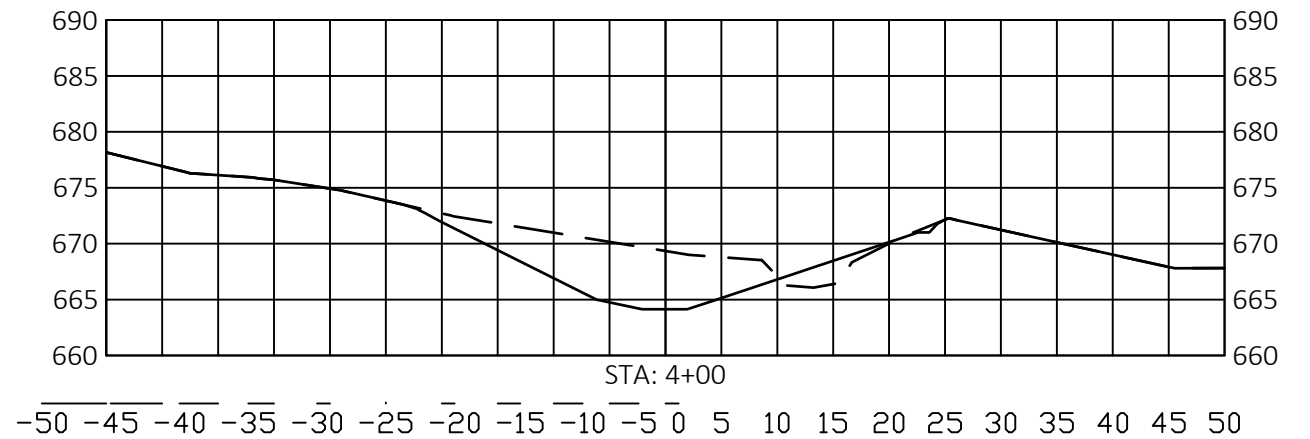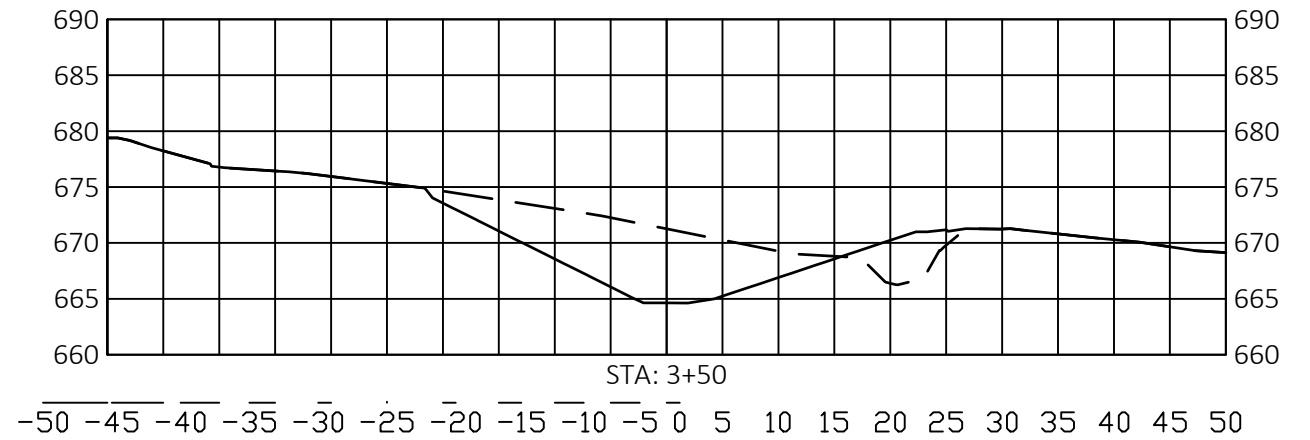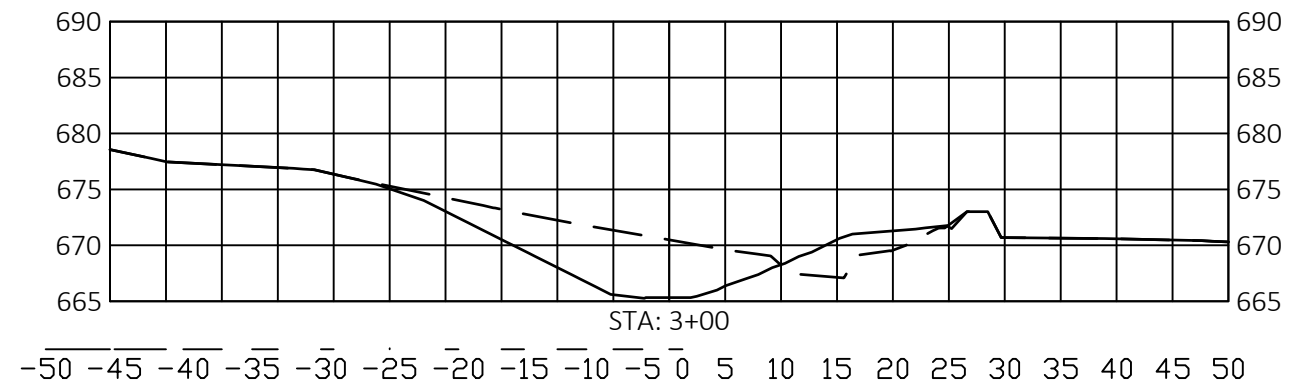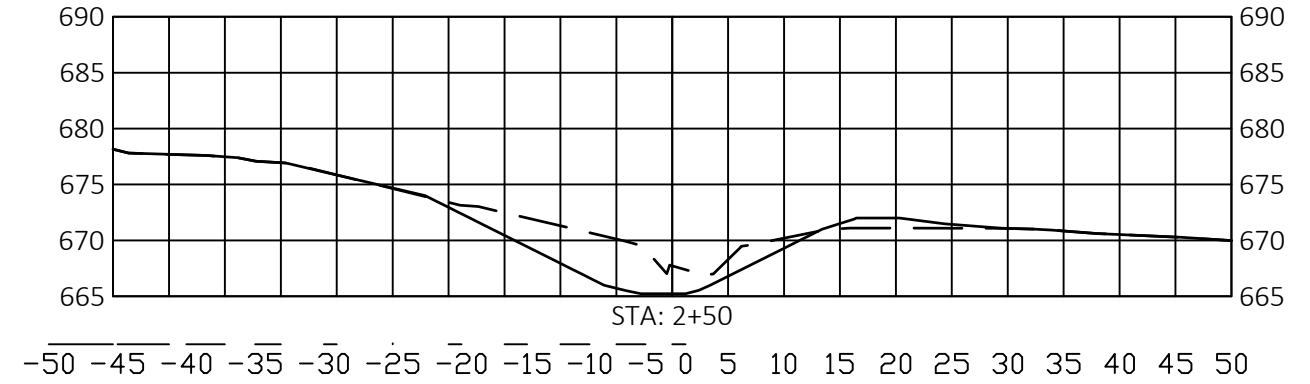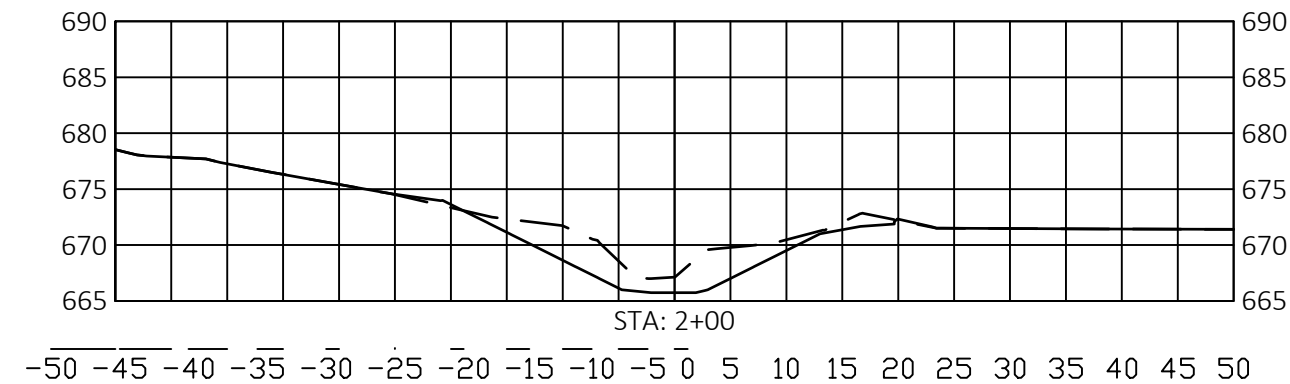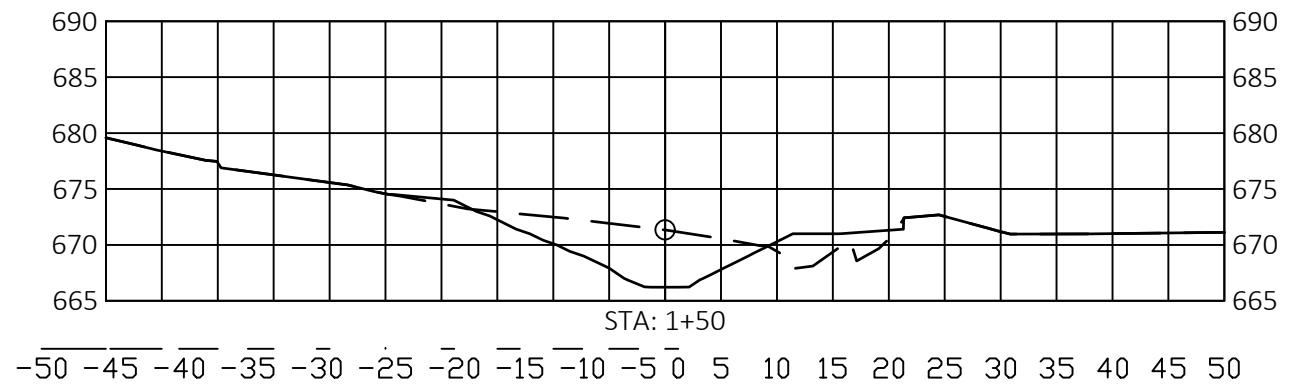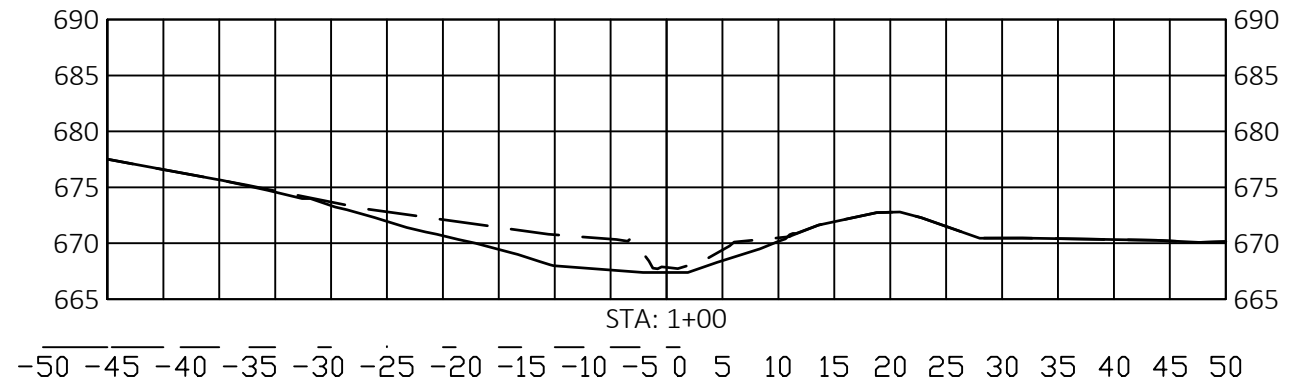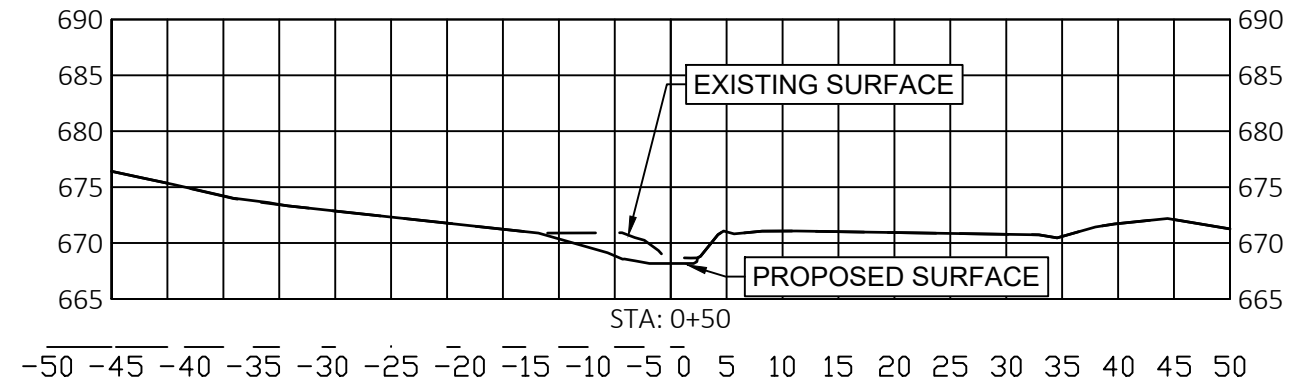

Plot Date: 10/14/2021
Drawing name: X:\Client_EOR_Iowa_LLC\Clients_Private\01670_Capeville_Garber_Assoc\0001_Biscuit_Ck_WA09_GIMS\dwg\CD-Drawing-1670-001.dwg
Xrefs: X:\Base2_283123\ASBUILT_09_21_07\RI\LABELS_POINT\2_1670-01_X-Base2_1670-01_L-Base

6			
5			
4			
3			
2			
1			
NO	DATE	BY	REVISION











SUBMISSION DATE: 10-14-2021	
DESIGN BY AG	DRAWN BY RK
EOR PROJECT NO. 01670-0001	

EOR Emmons & Olivier Resources, Inc.
water ecology community
1919 University Ave W
St Paul, MN 55104
Tele: 651.770.8448
www.eorinc.com

BISCUIT CREEK IWA CITY OF CORALVILLE, JOHNSON COUNTY, IOWA	
STATE PROJECT NO. ---	CITY PROJECT NO. ###

CROSS SECTIONS 1
SHEET 49 OF 52 SHEETS

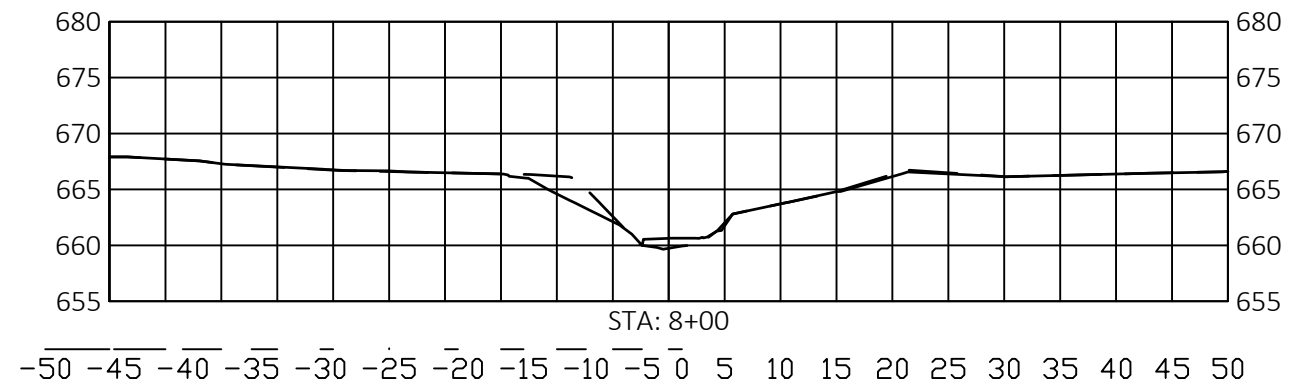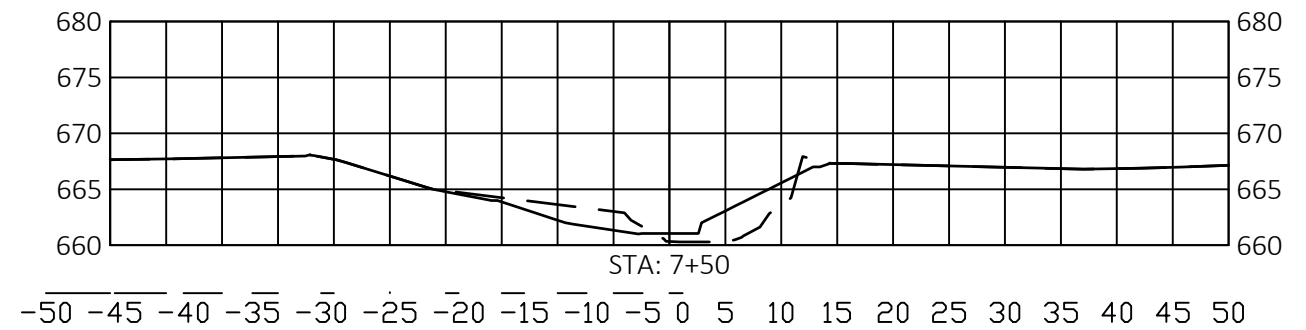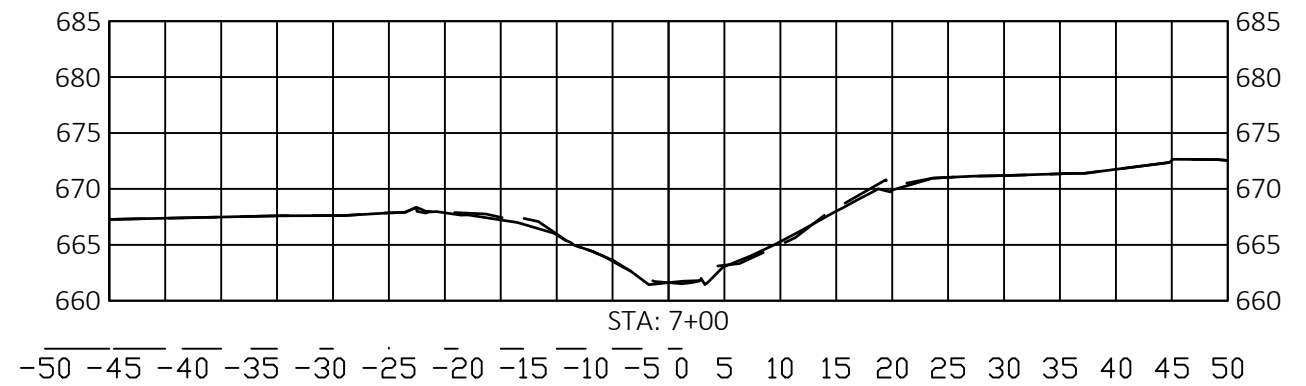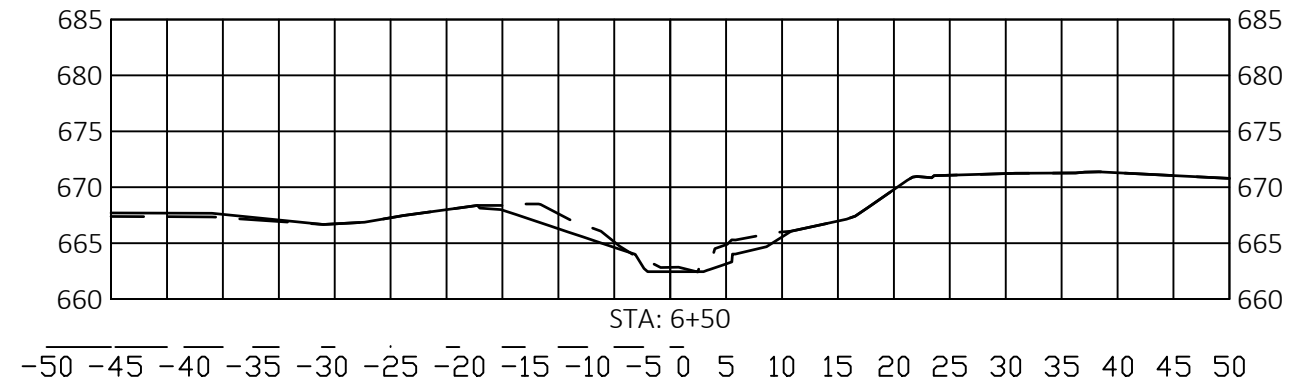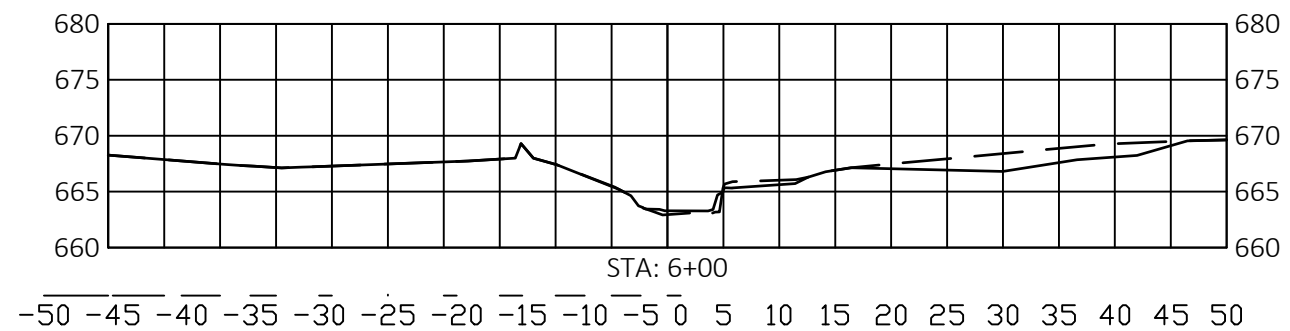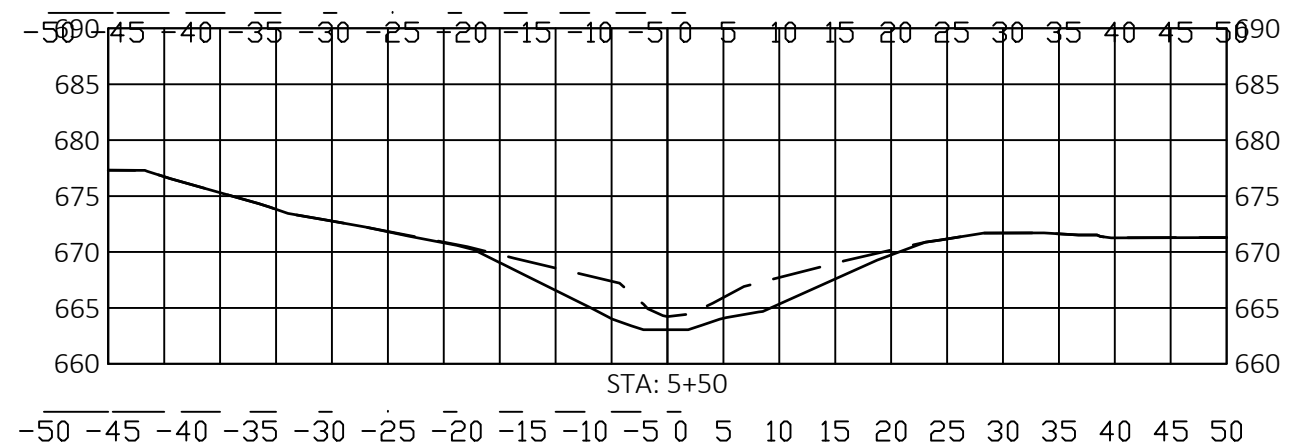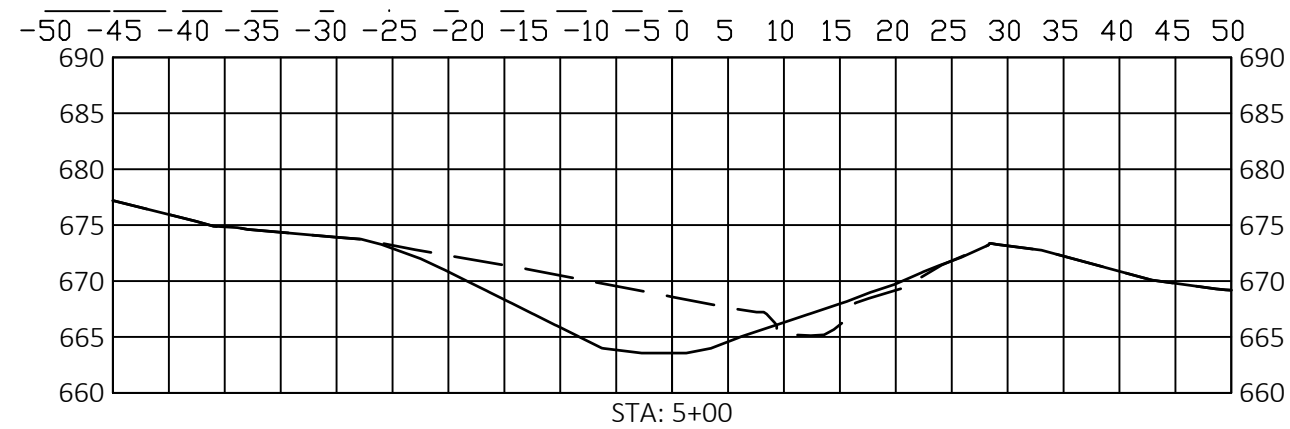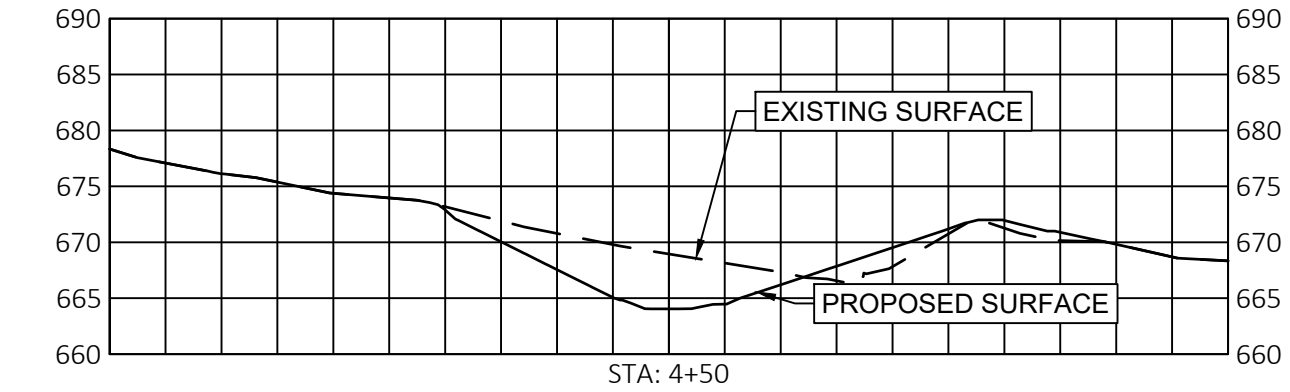

Plot Date: 10/14/2021
Drawing name: X:\Client_EOR_Iowa_LLC\Clients_Private\01670_Capeadale_Garber_Assoc\0001_Biscuit_Ck_IWA\09_GIMS\dwg\CD-Drawing-1670-001.dwg
Xrefs: X:\Base2_283123\ASBUILT_09_21_07\RI\LABELS_POINT\2_1670-01_P-Base2_1670-01_L-Base

6			
5			
4			
3			
2			
1			
NO	DATE	BY	REVISION




SUBMISSION DATE:	10-14-2021
DESIGN BY:	AG
DRAWN BY:	RK
EOR PROJECT NO.	01670-0001


EOR Emmons & Olivier Resources, Inc.
1919 University Ave W
St Paul, MN 55104
water ecology community
Tel: 651.770.8448
www.eorinc.com

BISCUIT CREEK IWA CITY OF CORALVILLE, JOHNSON COUNTY, IOWA	
STATE PROJECT NO. ---	CITY PROJECT NO. ###





CROSS SECTIONS 2
SHEET 50 OF 52 SHEETS

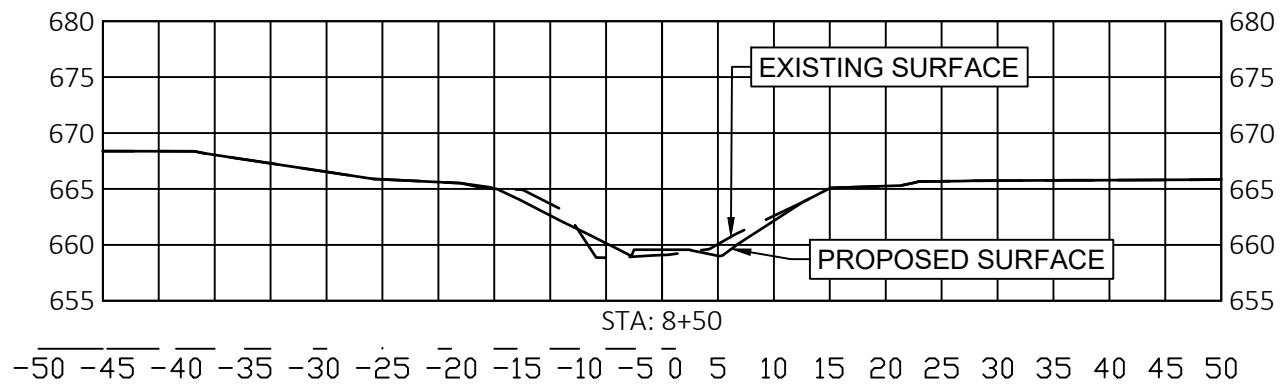

CROSS SECTION OMITTED

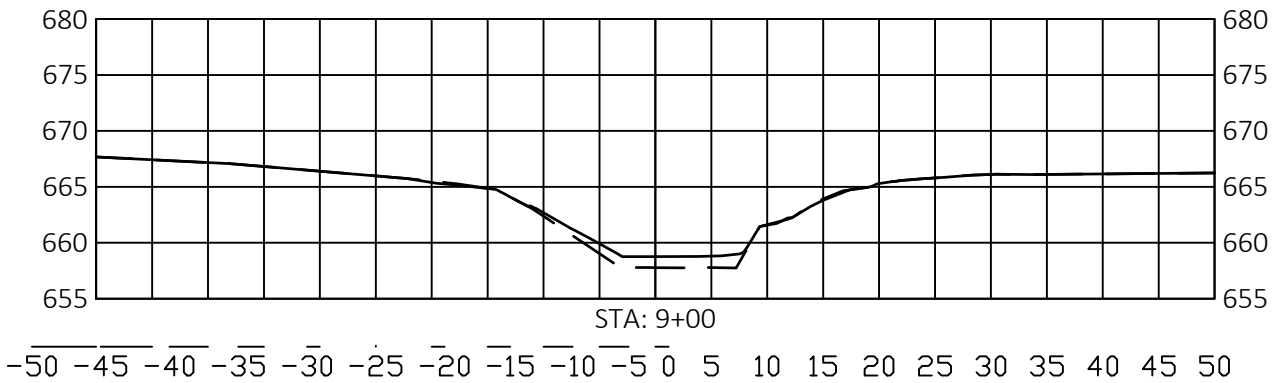

CROSS SECTION OMITTED

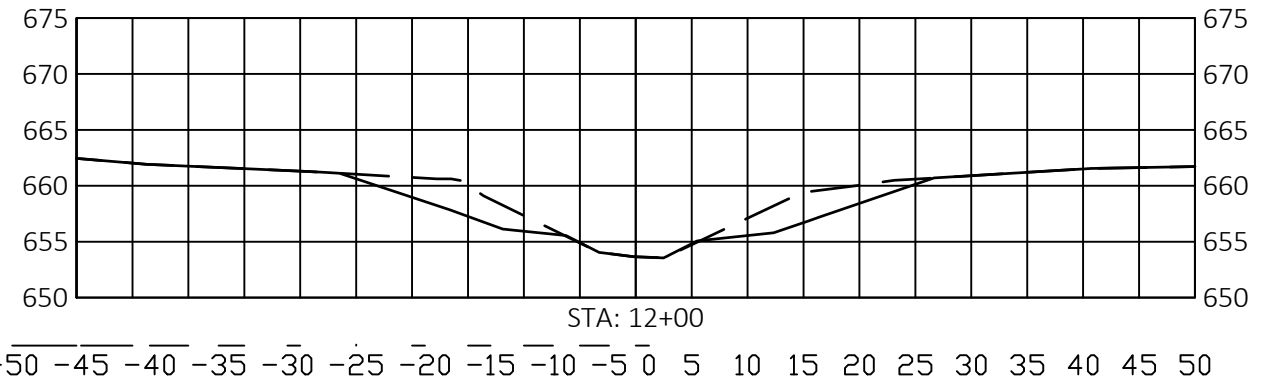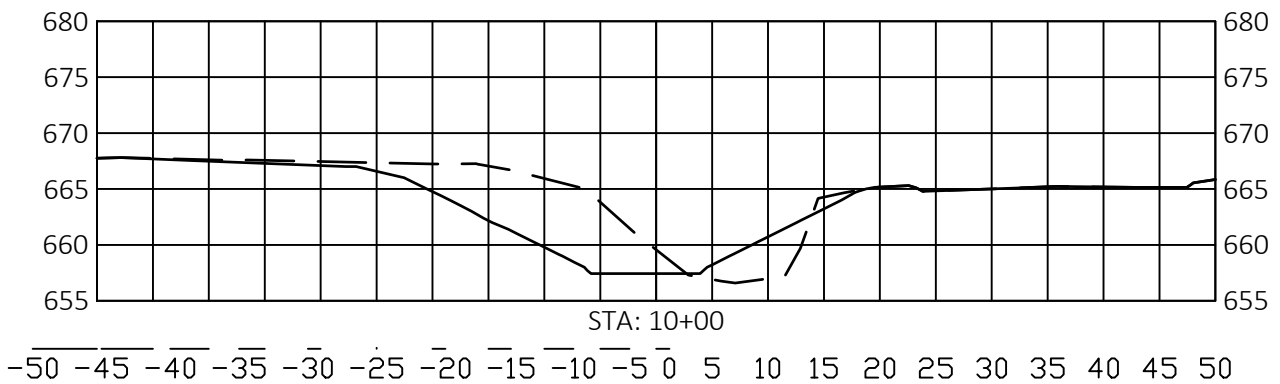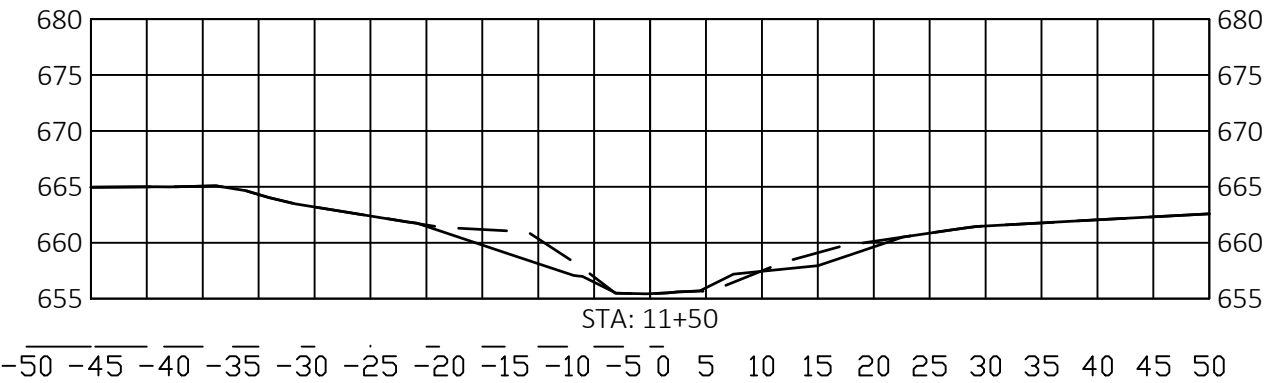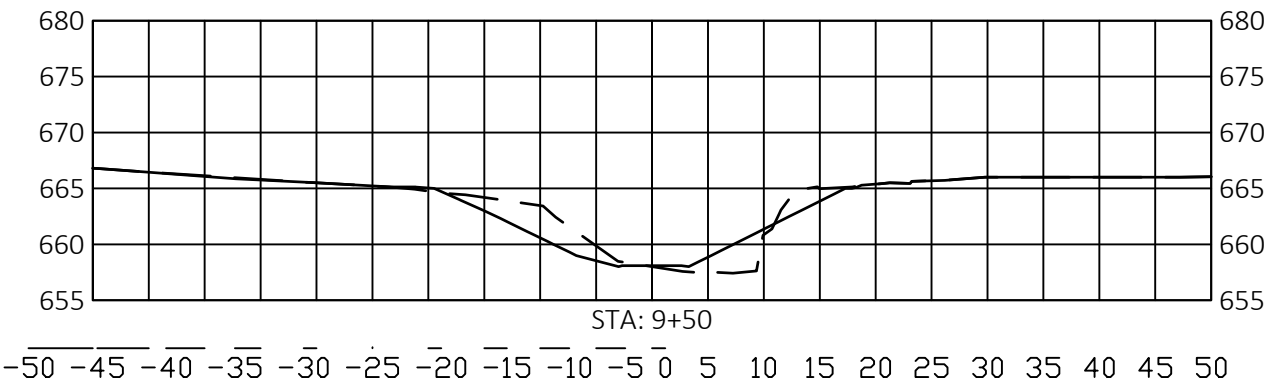

Plot Date: 10/14/2021
Drawing name: X:\Client_EOR_Iowa_LLC\Clients_Private\1670_Capeadale_Garber_Assoc\0001_Biscuit_Ck_WA09_GIMS\dwg\CD-Drawing-1670-001.dwg
Xrefs: X-Base2, 283123ASBUILT_09_21_07 RIM LABELS_PONTISZ_1670-01_P-Base2, 1670-01_X-Base2, 1670-01_L-Base

6			
5			
4			
3			
2			
1			
NO	DATE	BY	REVISION









SUBMISSION DATE: 10-14-2021	
DESIGN BY AG	DRAWN BY RK
EOR PROJECT NO. 01670-0001	

EOR Emmons & Olivier
Resources, Inc.
1919 University Ave W
St Paul, MN 55104
water ecology
community
Tel: 651.770.8448
www.eorinc.com




BISCUIT CREEK IWA CITY OF CORALVILLE, JOHNSON COUNTY, IOWA	
STATE PROJECT NO. ---	CITY PROJECT NO. ###

CROSS SECTIONS 3
SHEET 51 OF 52 SHEETS

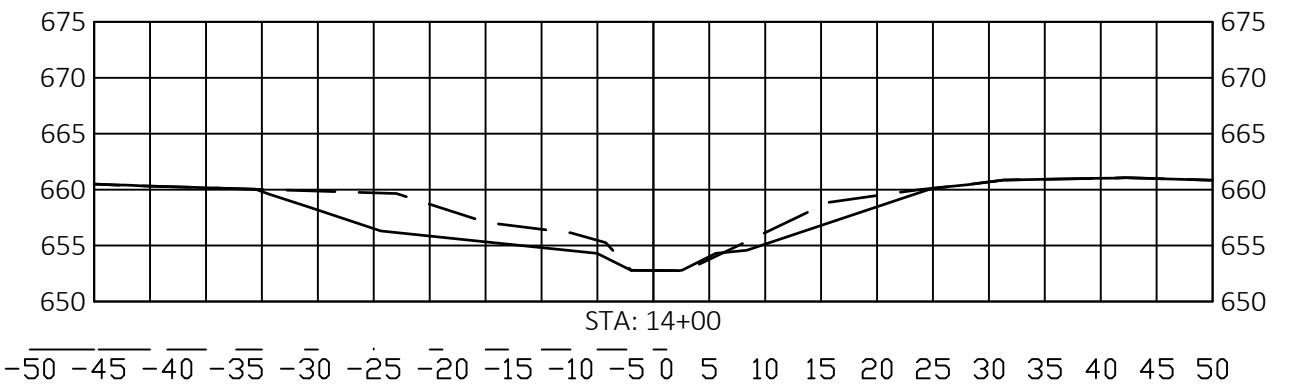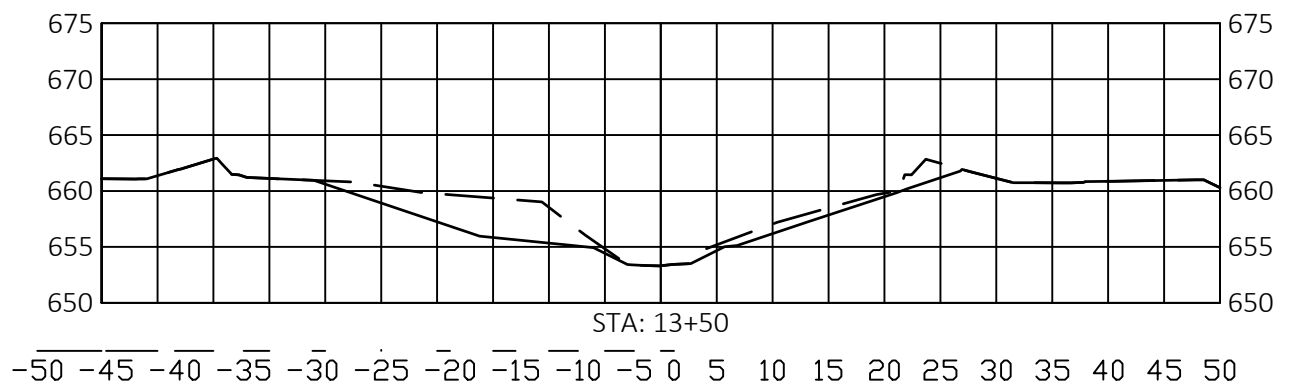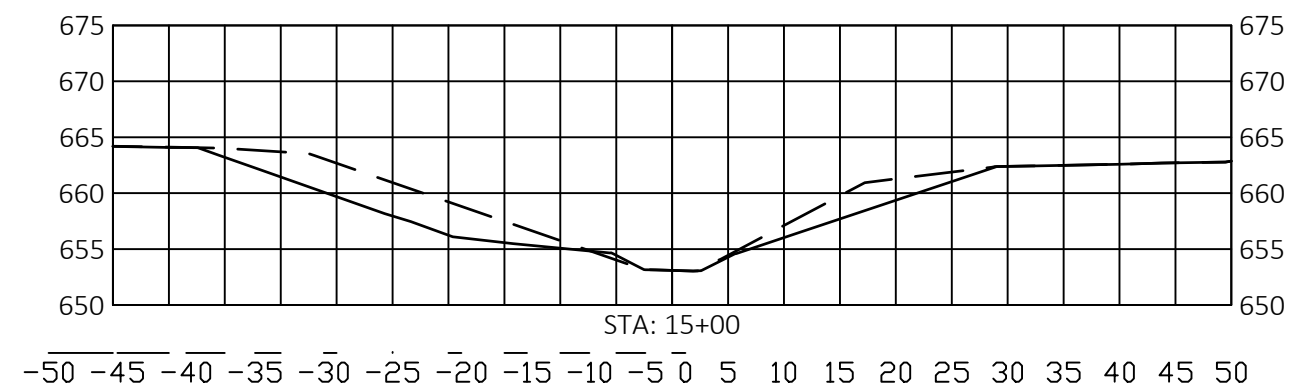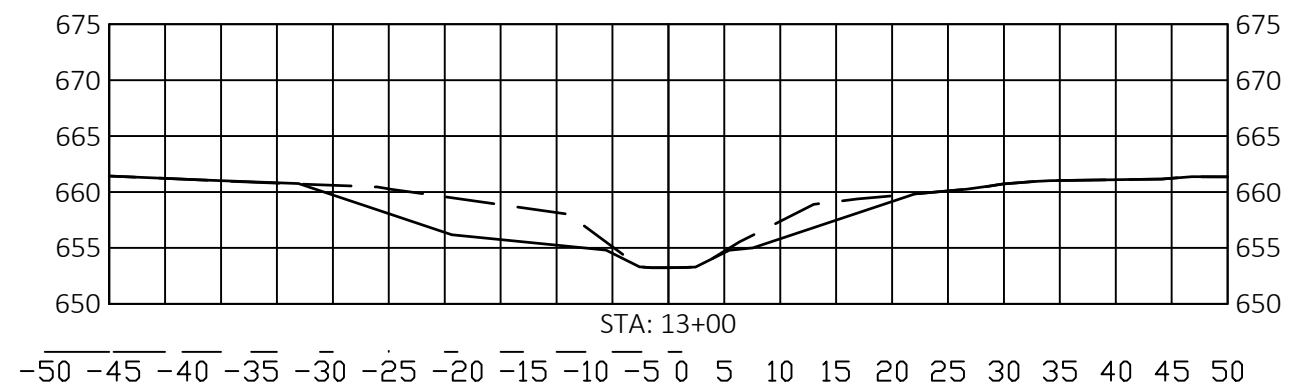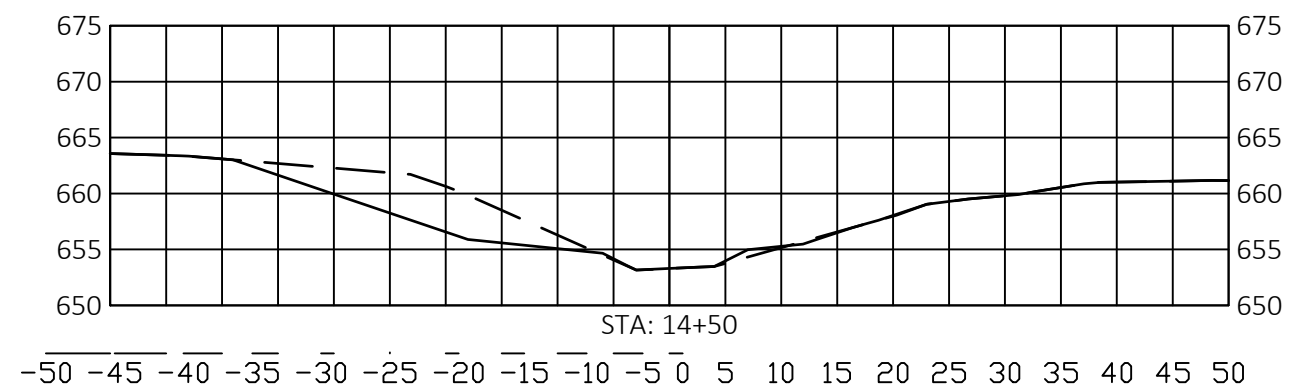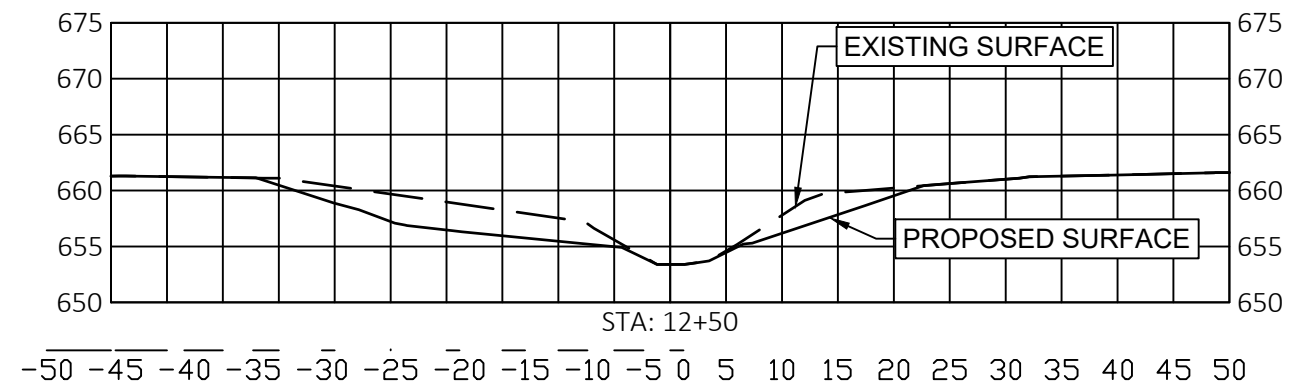

Plot Date: 10/14/2021
Drawing name: X:\Client_EOR_Iowa_LLC\Clients_Private\01670_Capeville_Garber_Assoc\0001_Biscuit_Ck_IWA\09_GIMS\dwg\CD-Drawing-1670-0001.dwg
Xrefs: X:\Base2_283123\ASBUILT_09_21_07\RI\LABELS_POINT\2_1670-01_P-Base2_1670-01_X-Base2_1670-01_L-Base

6			
5			
4			
3			
2			
1			
NO	DATE	BY	REVISION

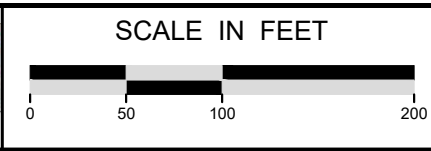

SUBMISSION DATE: 10-14-2021	
DESIGN BY AG	DRAWN BY RK
EOR PROJECT NO. 01670-0001	

**Emmons & Olivier
Resources, Inc.**
1919 University Ave W
St Paul, MN 55104
Tele: 651.770.8448
www.eorinc.com

**water
ecology
community**



BISCUIT CREEK IWA CITY OF CORALVILLE, JOHNSON COUNTY, IOWA	
STATE PROJECT NO. ---	CITY PROJECT NO. ###

CROSS SECTIONS 4
SHEET 52 OF 52 SHEETS